



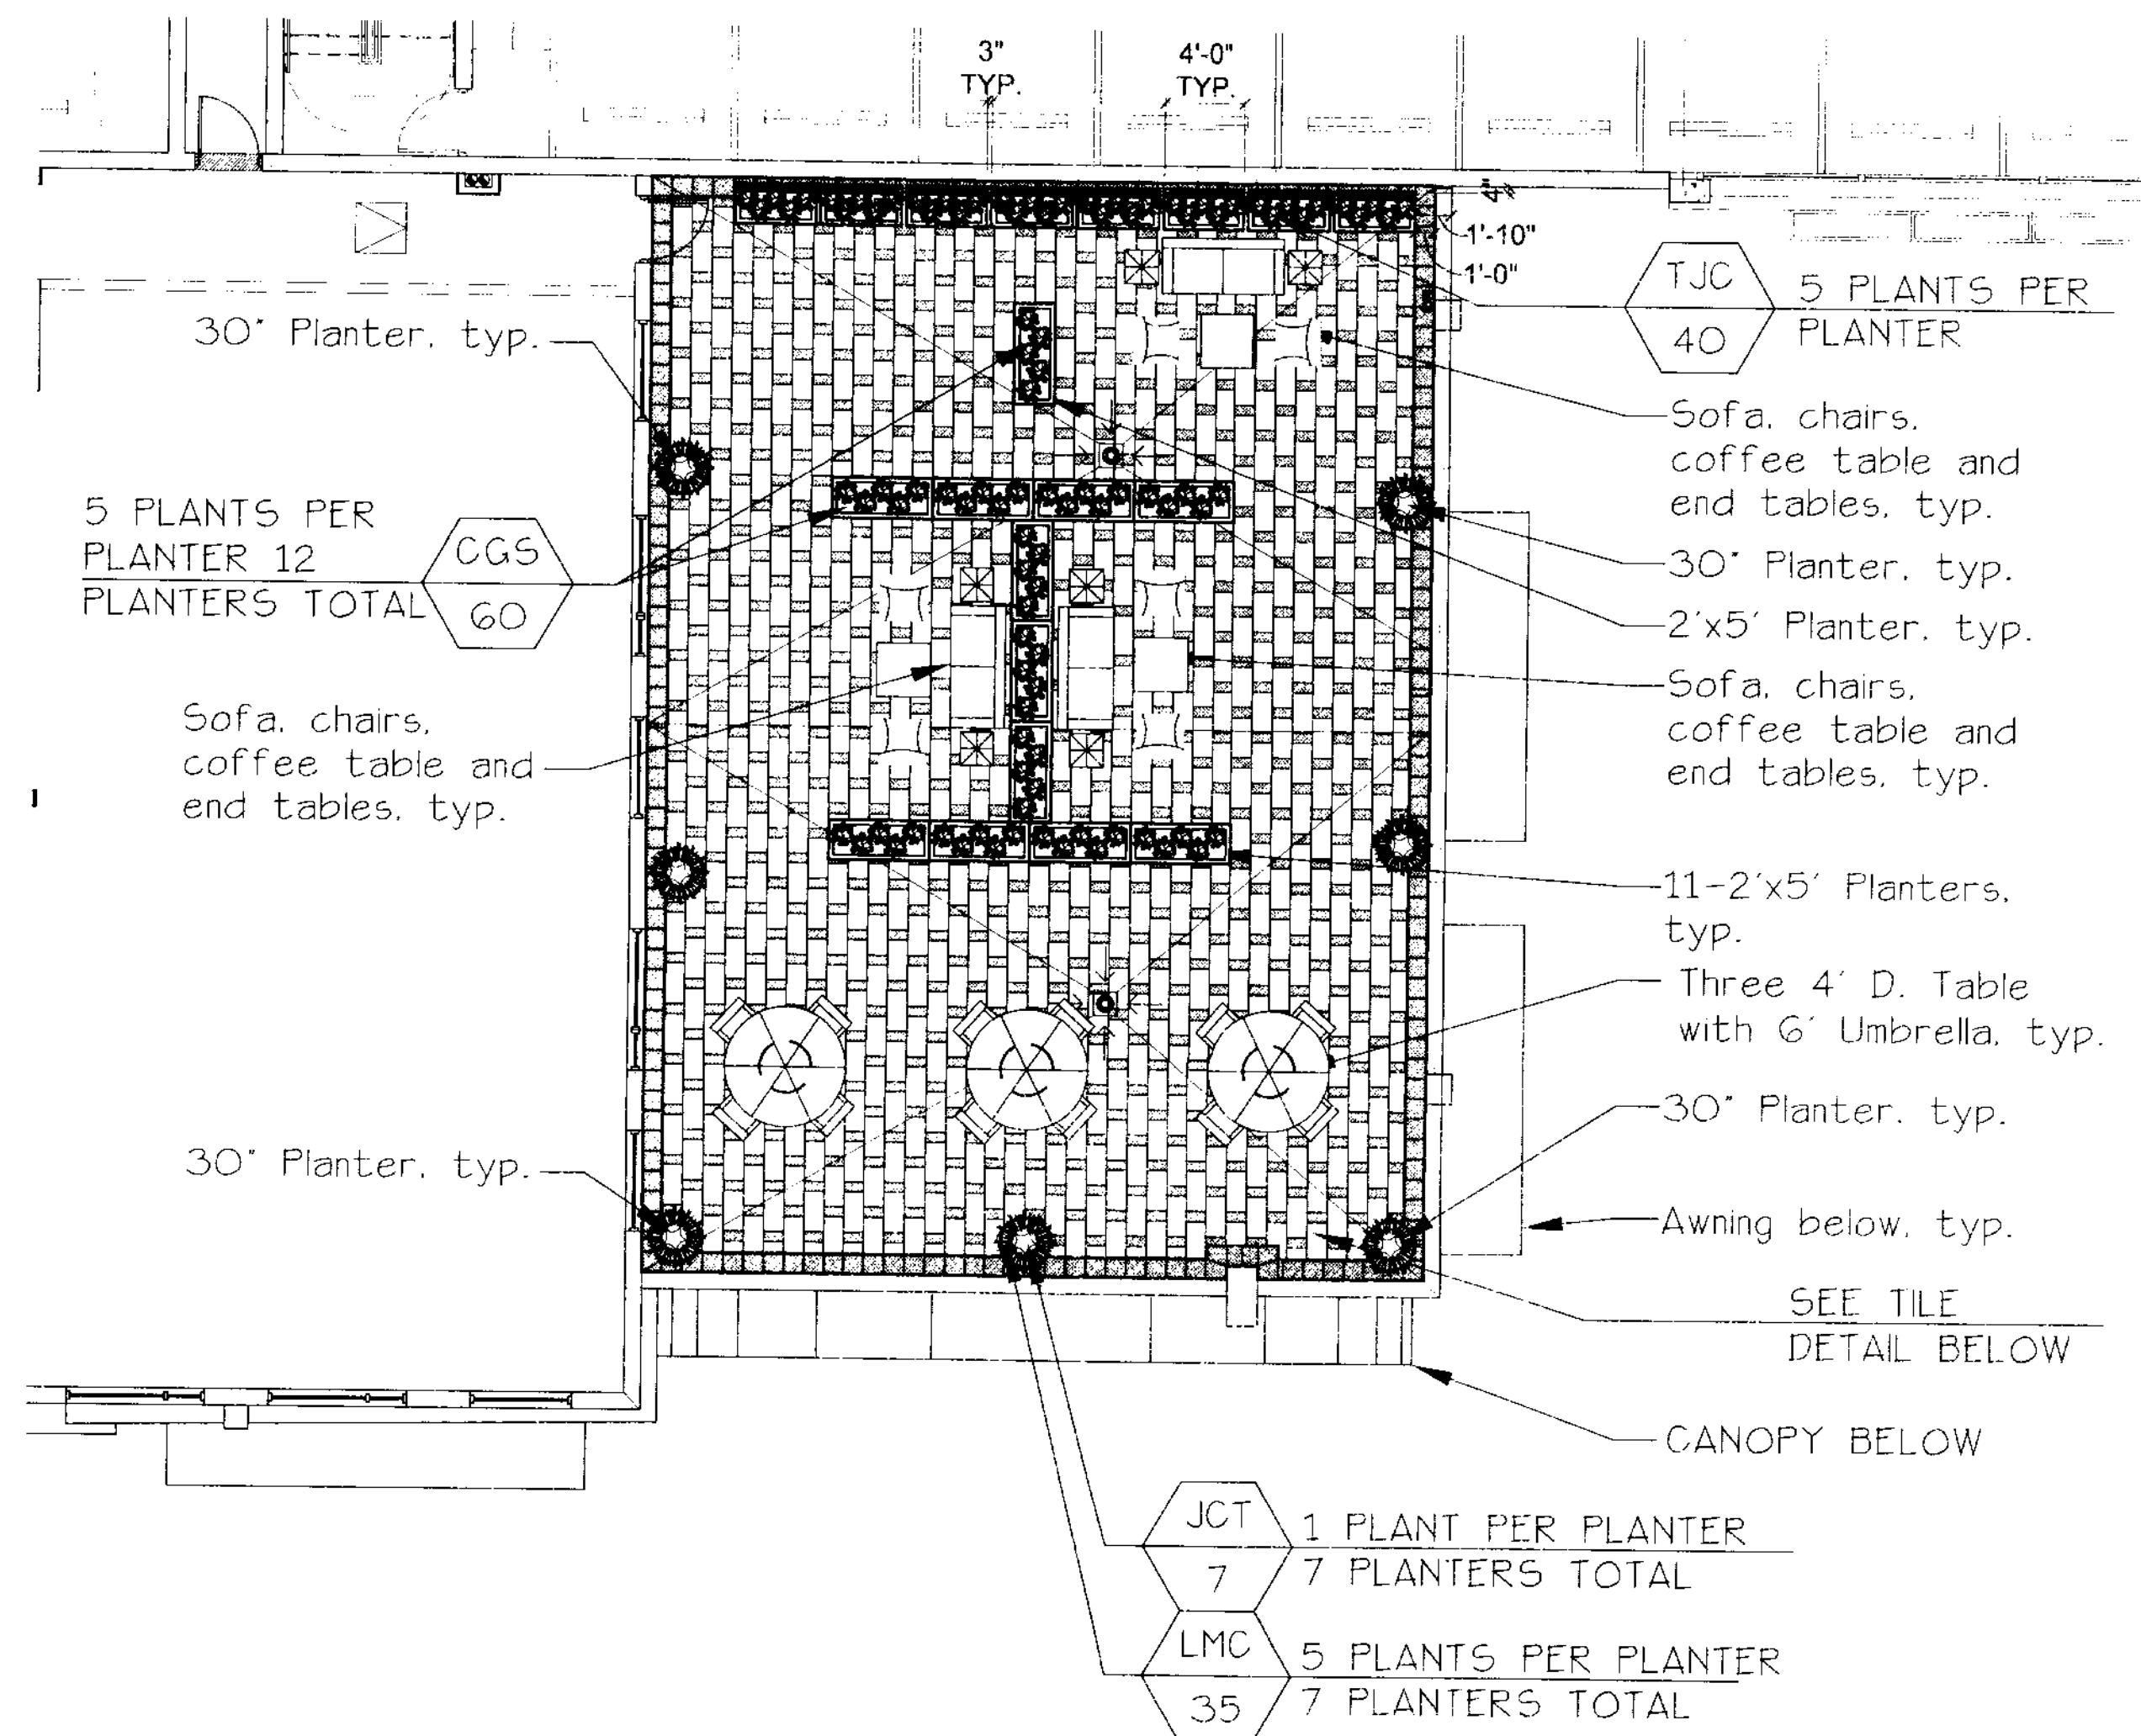


LPI0 A BUILDING 'G' TERRACE LANDSCAPE PLANTER PLAN
SCALE: 1/8" = 1'-0"

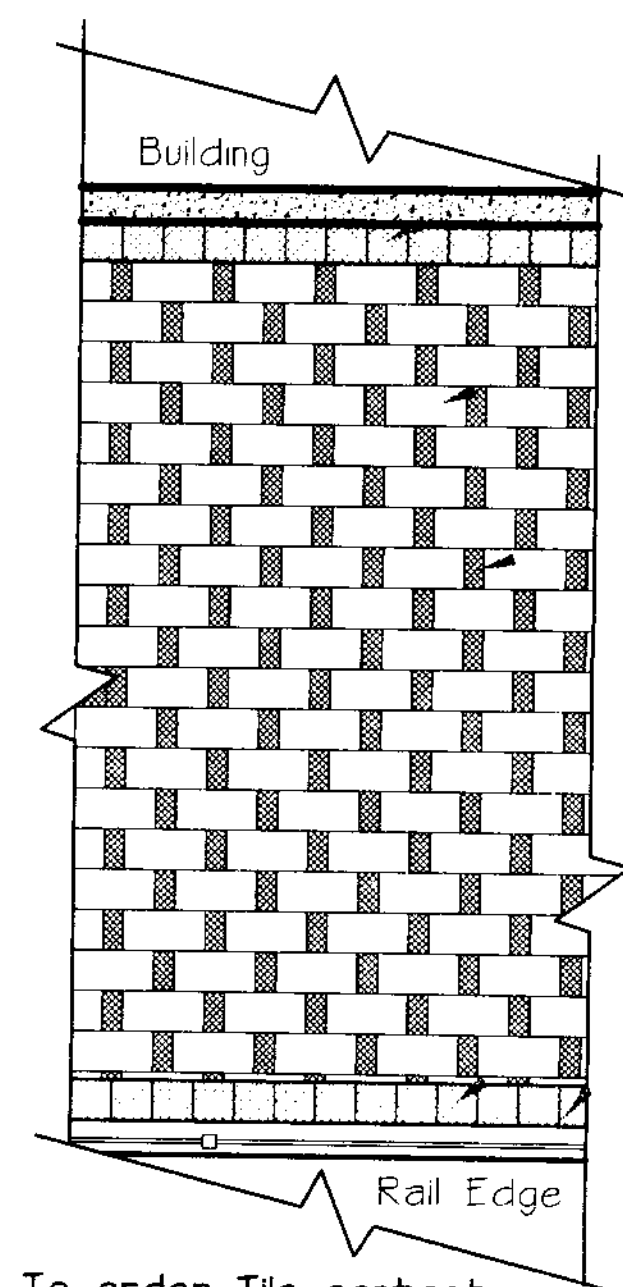


To order Tile contact:
Barbaree King of the
Tile and Marble Collection, Inc.
PH (786) 258-4673

LPI0 B TILE DETAIL TYP.

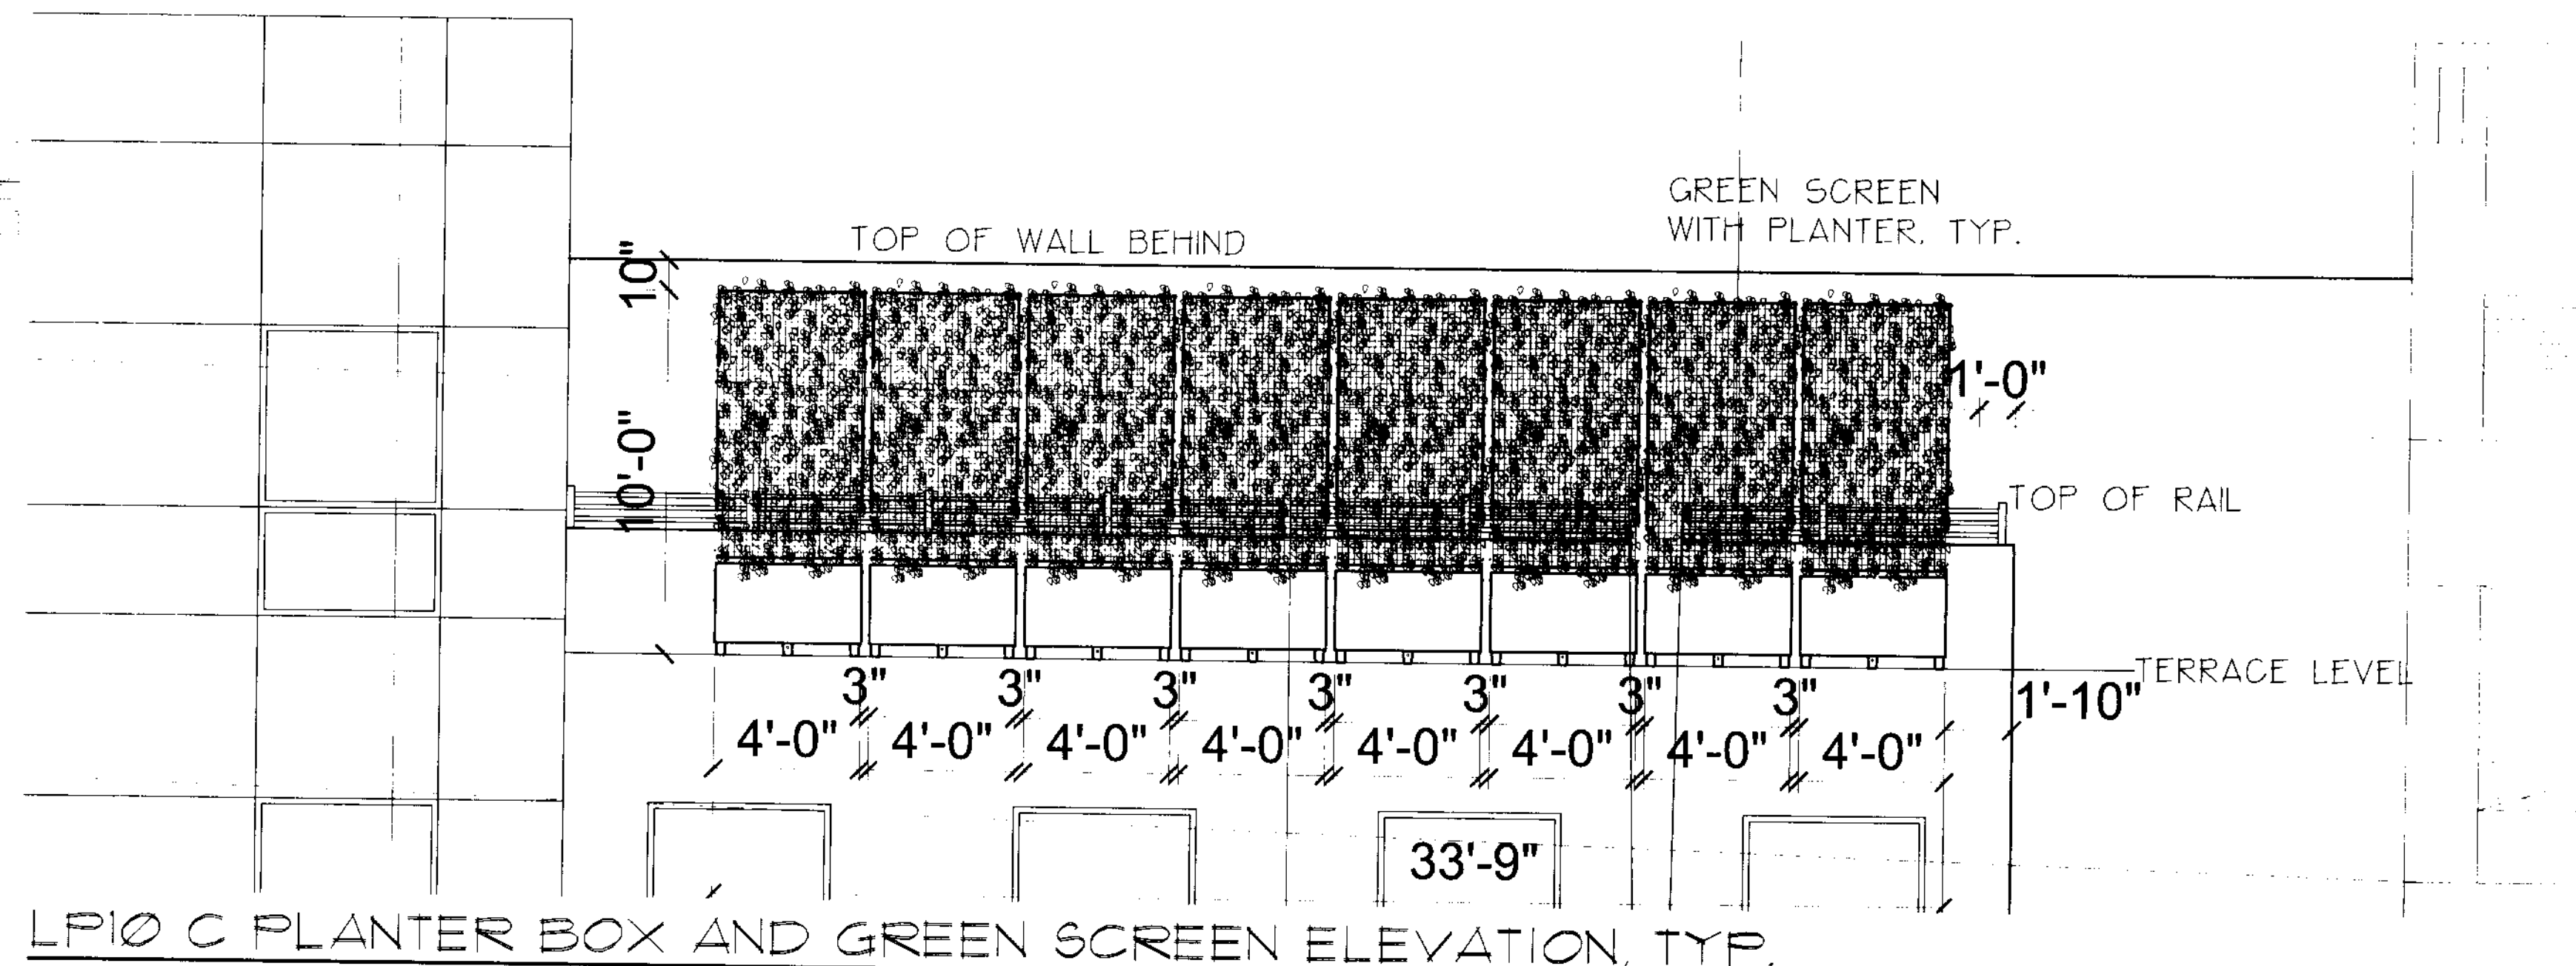


LPI0 C PLANTER BOX AND GREEN SCREEN ELEVATION, TYP.

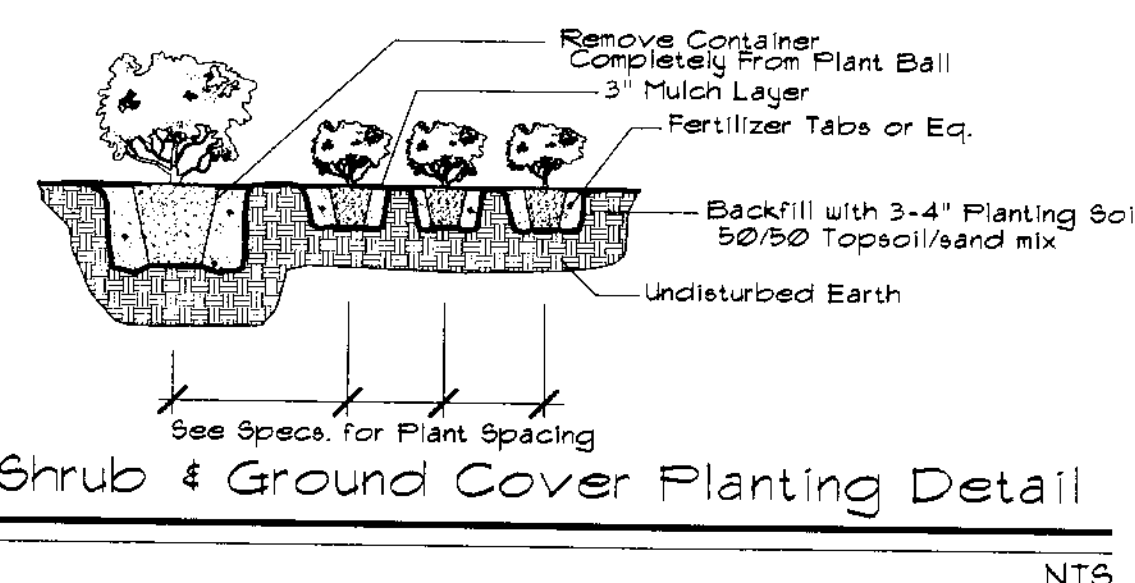

LPI0 D PLANTING DETAIL TYP.

To order Tile contact:
Joanne Gulliksen at-
GAP Architectural Products, Inc.


PH (800) 393-1647

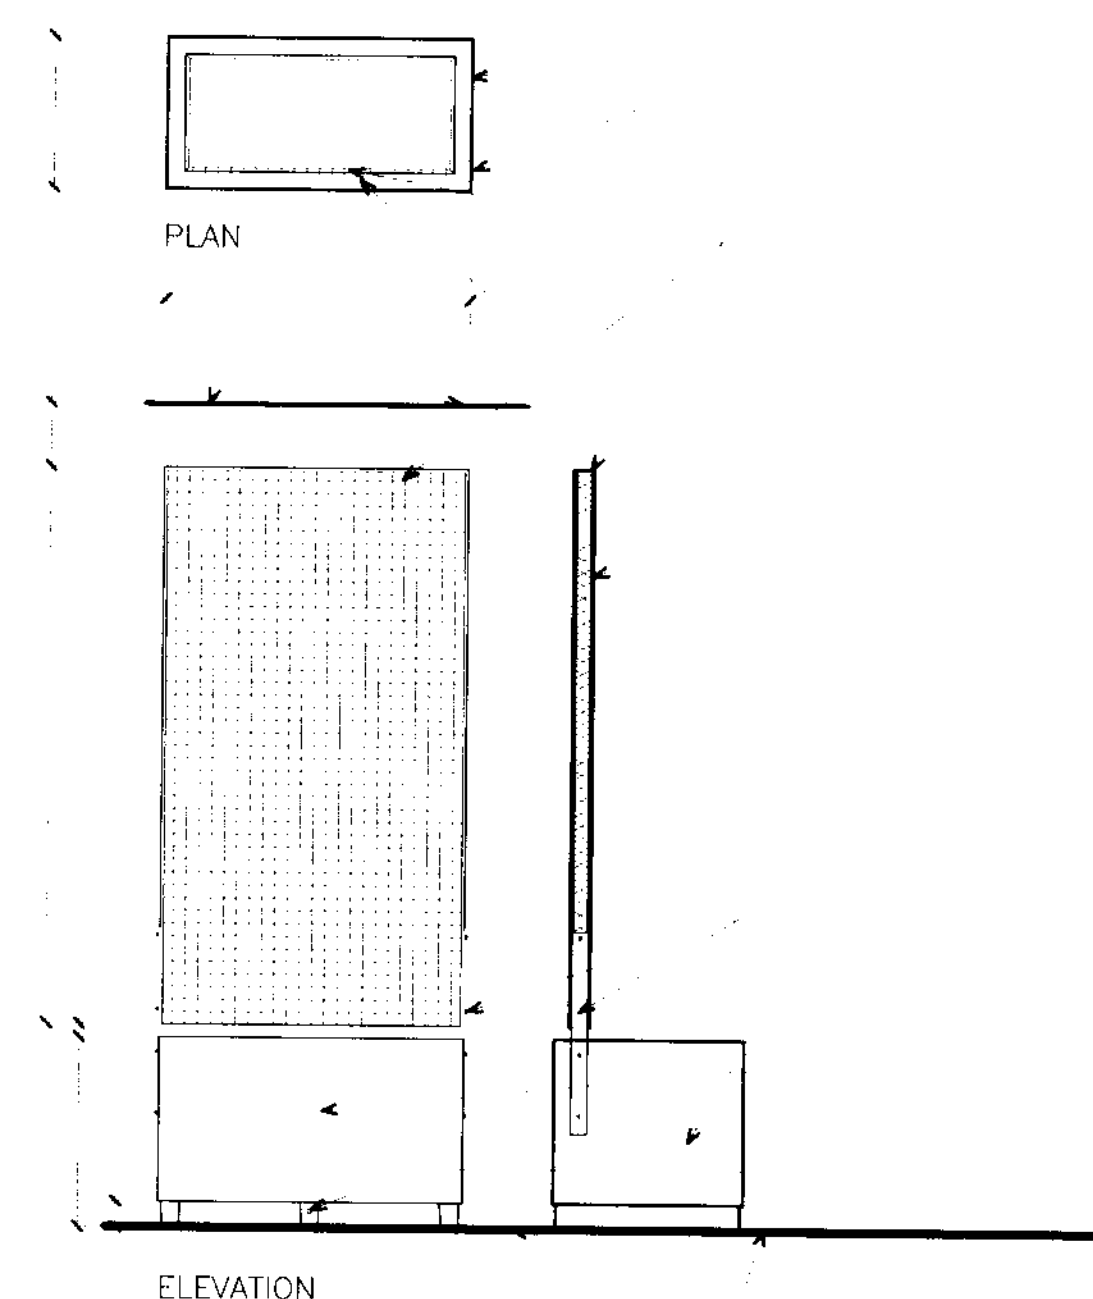


LPI0 E FIBERGLASS PLANTER DETAIL, TYP.

To order Tile contact:
Joanne Gulliksen at-
GAP Architectural Products, Inc.

PH (800) 393-1647

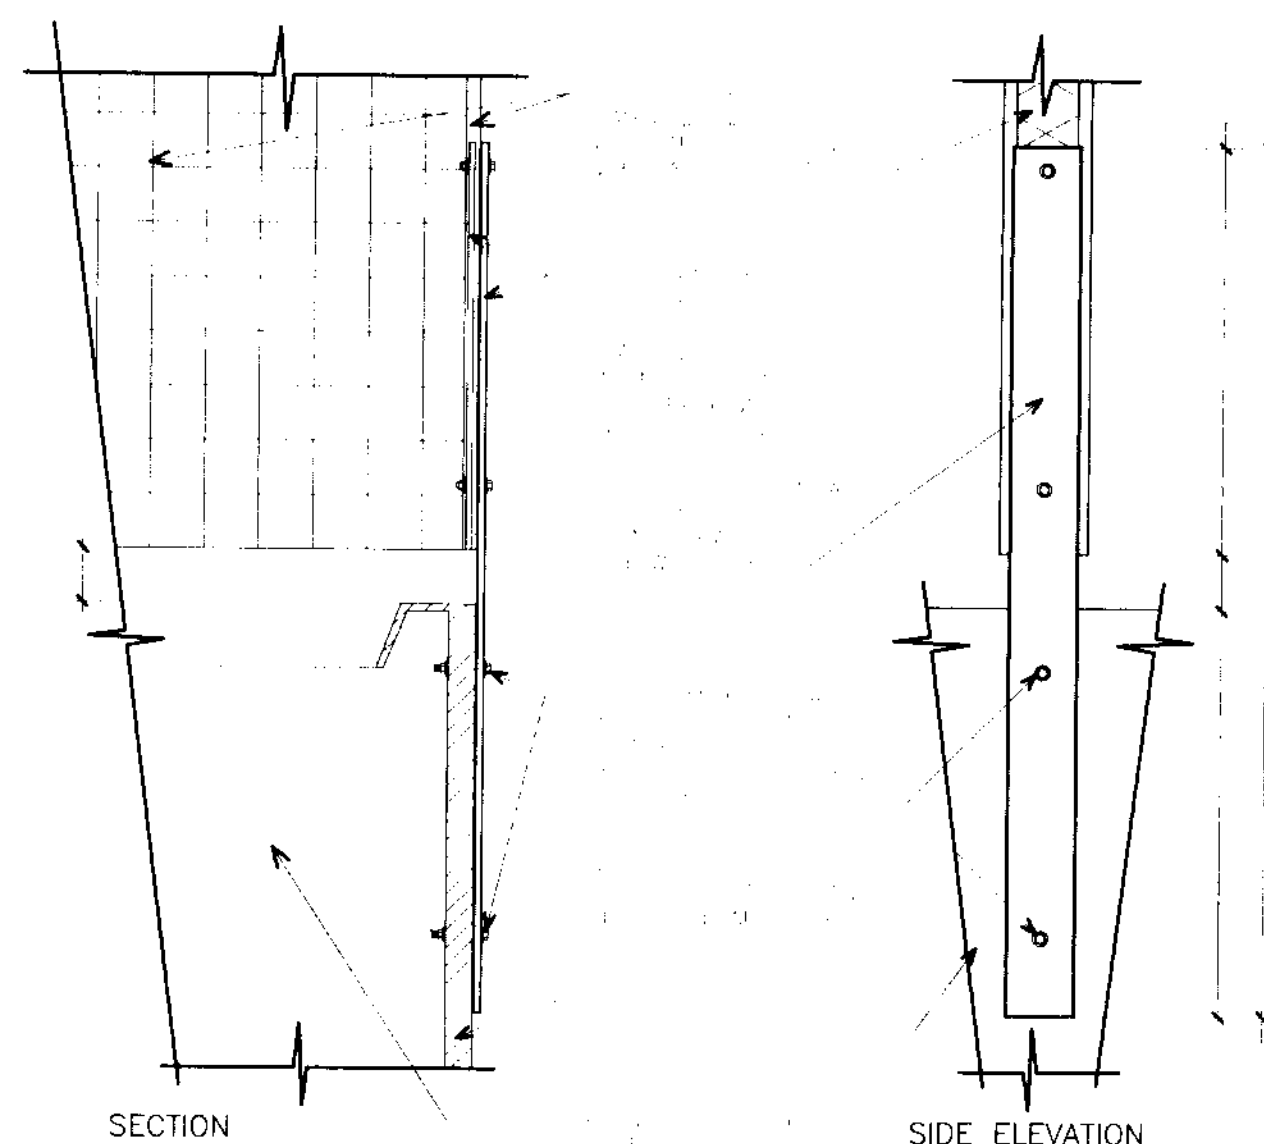

LPI0 F PLANTER STRAPS DETAIL, TYP.

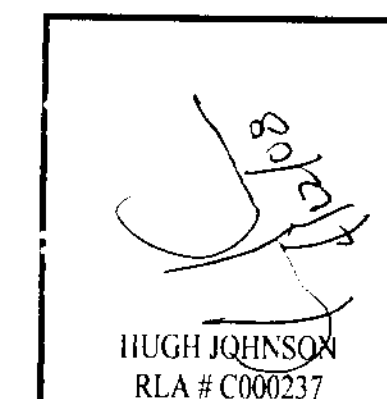

Issue: Date:
City of CC Submittal 05-01-07
Revision #1 08-16-07
Revision #2 10-1-07
Revision #9 12-18-07
Revision #10 1-9-08
Revision #11 4-1-08



DORSKY
HODGSON
PARRISH
YUE

AA 26001261

Architecture
Planning
Interiors
Environmental
Graphics

Cleveland
Fort Lauderdale
Washington DC

Ft. Lauderdale, Florida 33394
Phone (954) 524-8686
Fax (954) 524-8604

BUILDING - G
TERRACE PLAN,
LANDSCAPE
& HARDSCAPE
The Promenade at Coconut Creek

Job No.: 2005113
Drawn: Checked: Date: SOUTH WEST CORNER OF LYONS ROAD AND WILES ROAD, COCONUT CREEK, FLORIDA

ALL RIGHTS RESERVED.

LP-10