

Issue:	Date:
City of CC Submittal	05-01-07
Revision #1	08-16-07
Revision #2	10-1-07
Revision #9	12-18-07
Revision #10	01-09-08
Revision #11	04-01-08
Revision #12	04-24-08
Revision #13	06-04-08
Revision #14	08-01-08
Revision #15	08-14-08
Revision #16	09-15-08



**DORSKY
HODGSON
PARRISH
YUE**

AA 26001261

Architecture
Planning
Interiors
Environmental
Graphics

Cleveland
Fort Lauderdale
Washington D

Ft. Lauderdale, Florida 33394
Phone (954) 524-8686
Fax (954) 524-8604

The Promenade at Coconut Creek

HARDSCAPE PLAN

Job No.: 2005113

LC-4

CULLUM ROAD


BUILDING A
1 STORY

BUILDING B1
1 STORY

POD 1

**BUILDING B2
1 STORY**

MATCH LINE, LC-4 to LC-7

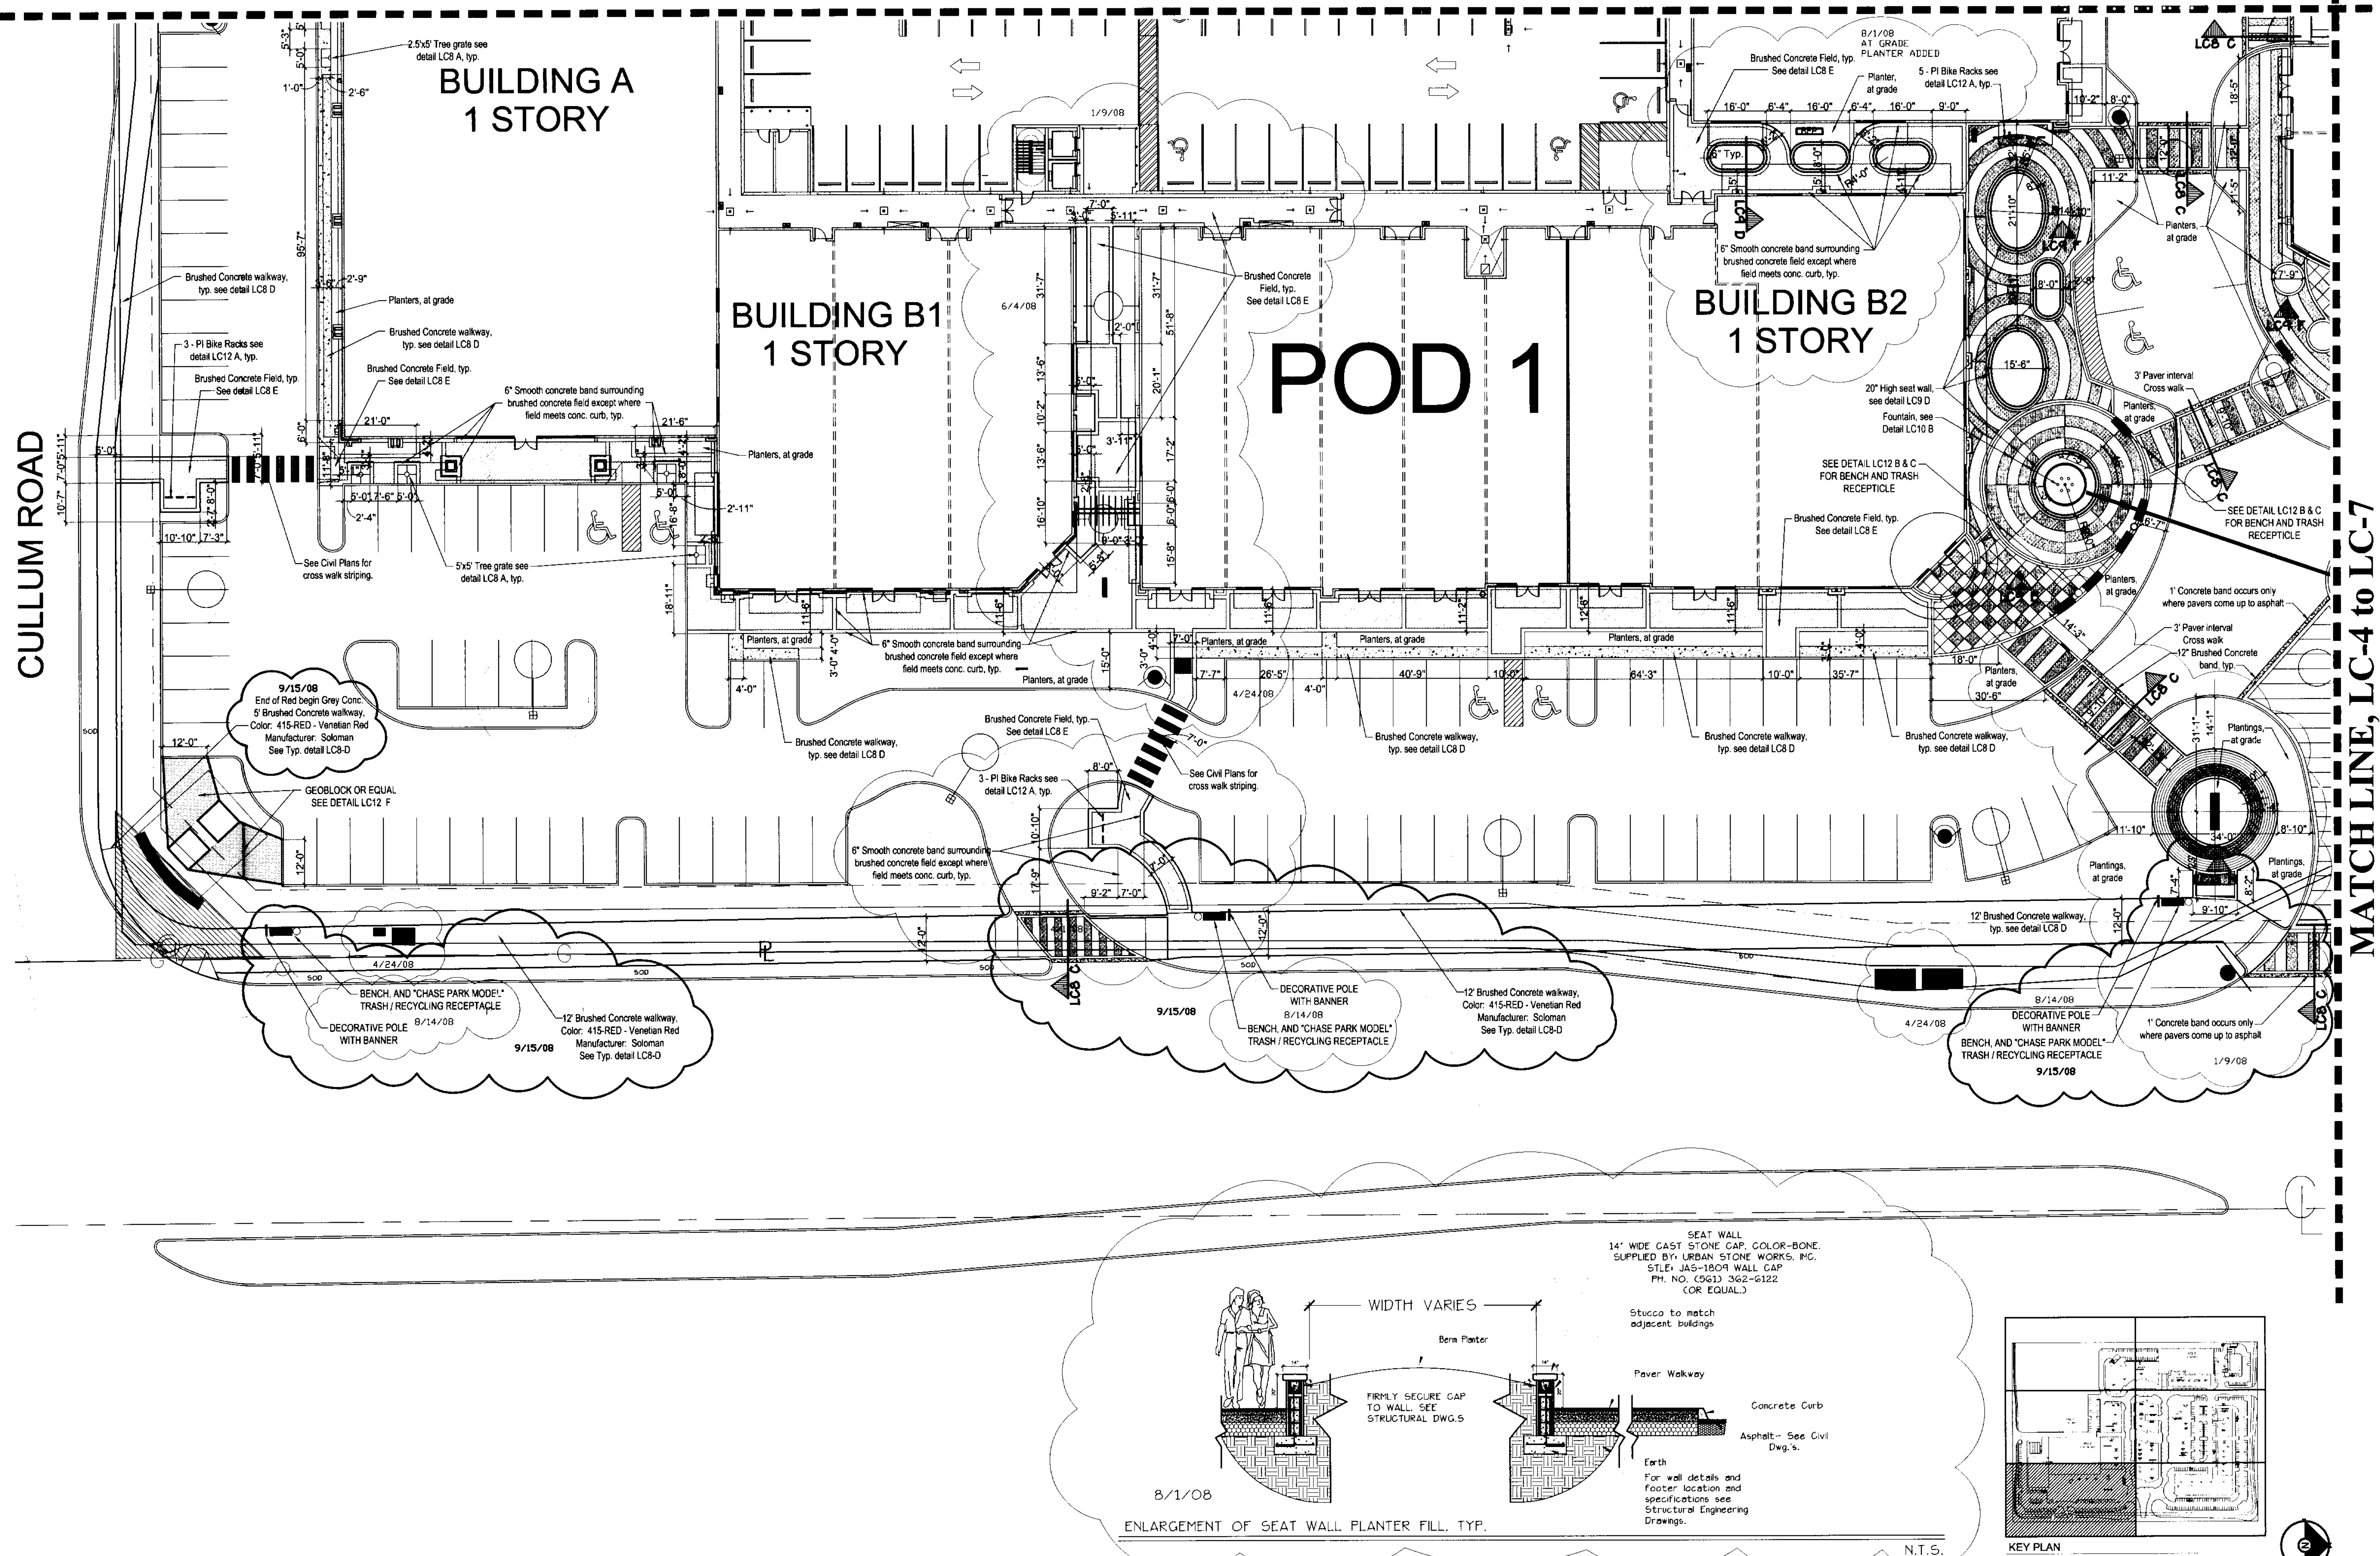

N.T.S.

KEY PLAN

SCALE: 1" = 20'-0"