


Issue:	Date:
City of CC Submittal	05-01-07
Revision #1	08-16-07
Revision #2	10-1-07
Revision #9	12-18-07
Revision #10	01-09-08
Revision #11	04-01-08
Revision #12	04-24-08
Revision #13	06-04-08
Revision #14	08-01-08
Revision #15	03-14-08
Revision #16	09-15-08

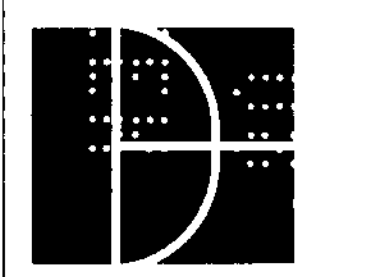

**DORSKY
HODGSON
PARRISH
YUE**

AA 26001261

Architecture
Planning
Interiors
Environmental
Graphics

Cleveland
Fort Lauderdale
Washington DC

Fl. Lauderdale, Florida 33394
Phone (954) 524-8686
Fax (954) 524-8604

The Promenade at Coconut Creek



LANDSCAPE
PLAN

Job No.: 2005113

Date: SOUTH WEST CORNER OF LYONS ROAD AND WILES ROAD, COCONUT CREEK, FLORIDA

Drawn: Checked: ALL RIGHTS RESERVED

MATCH LINE, LP-3 to LP-4

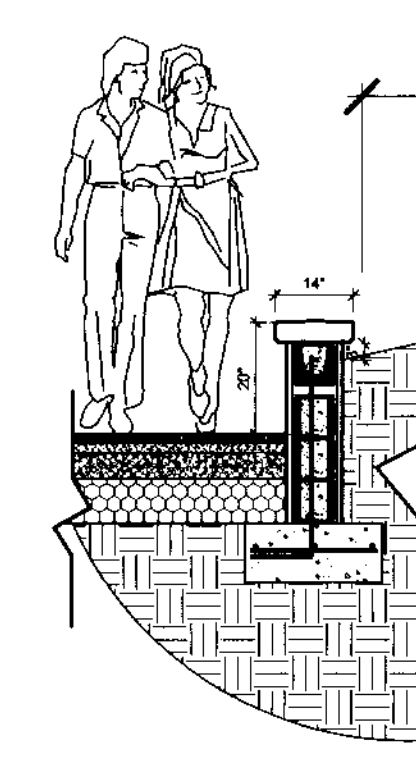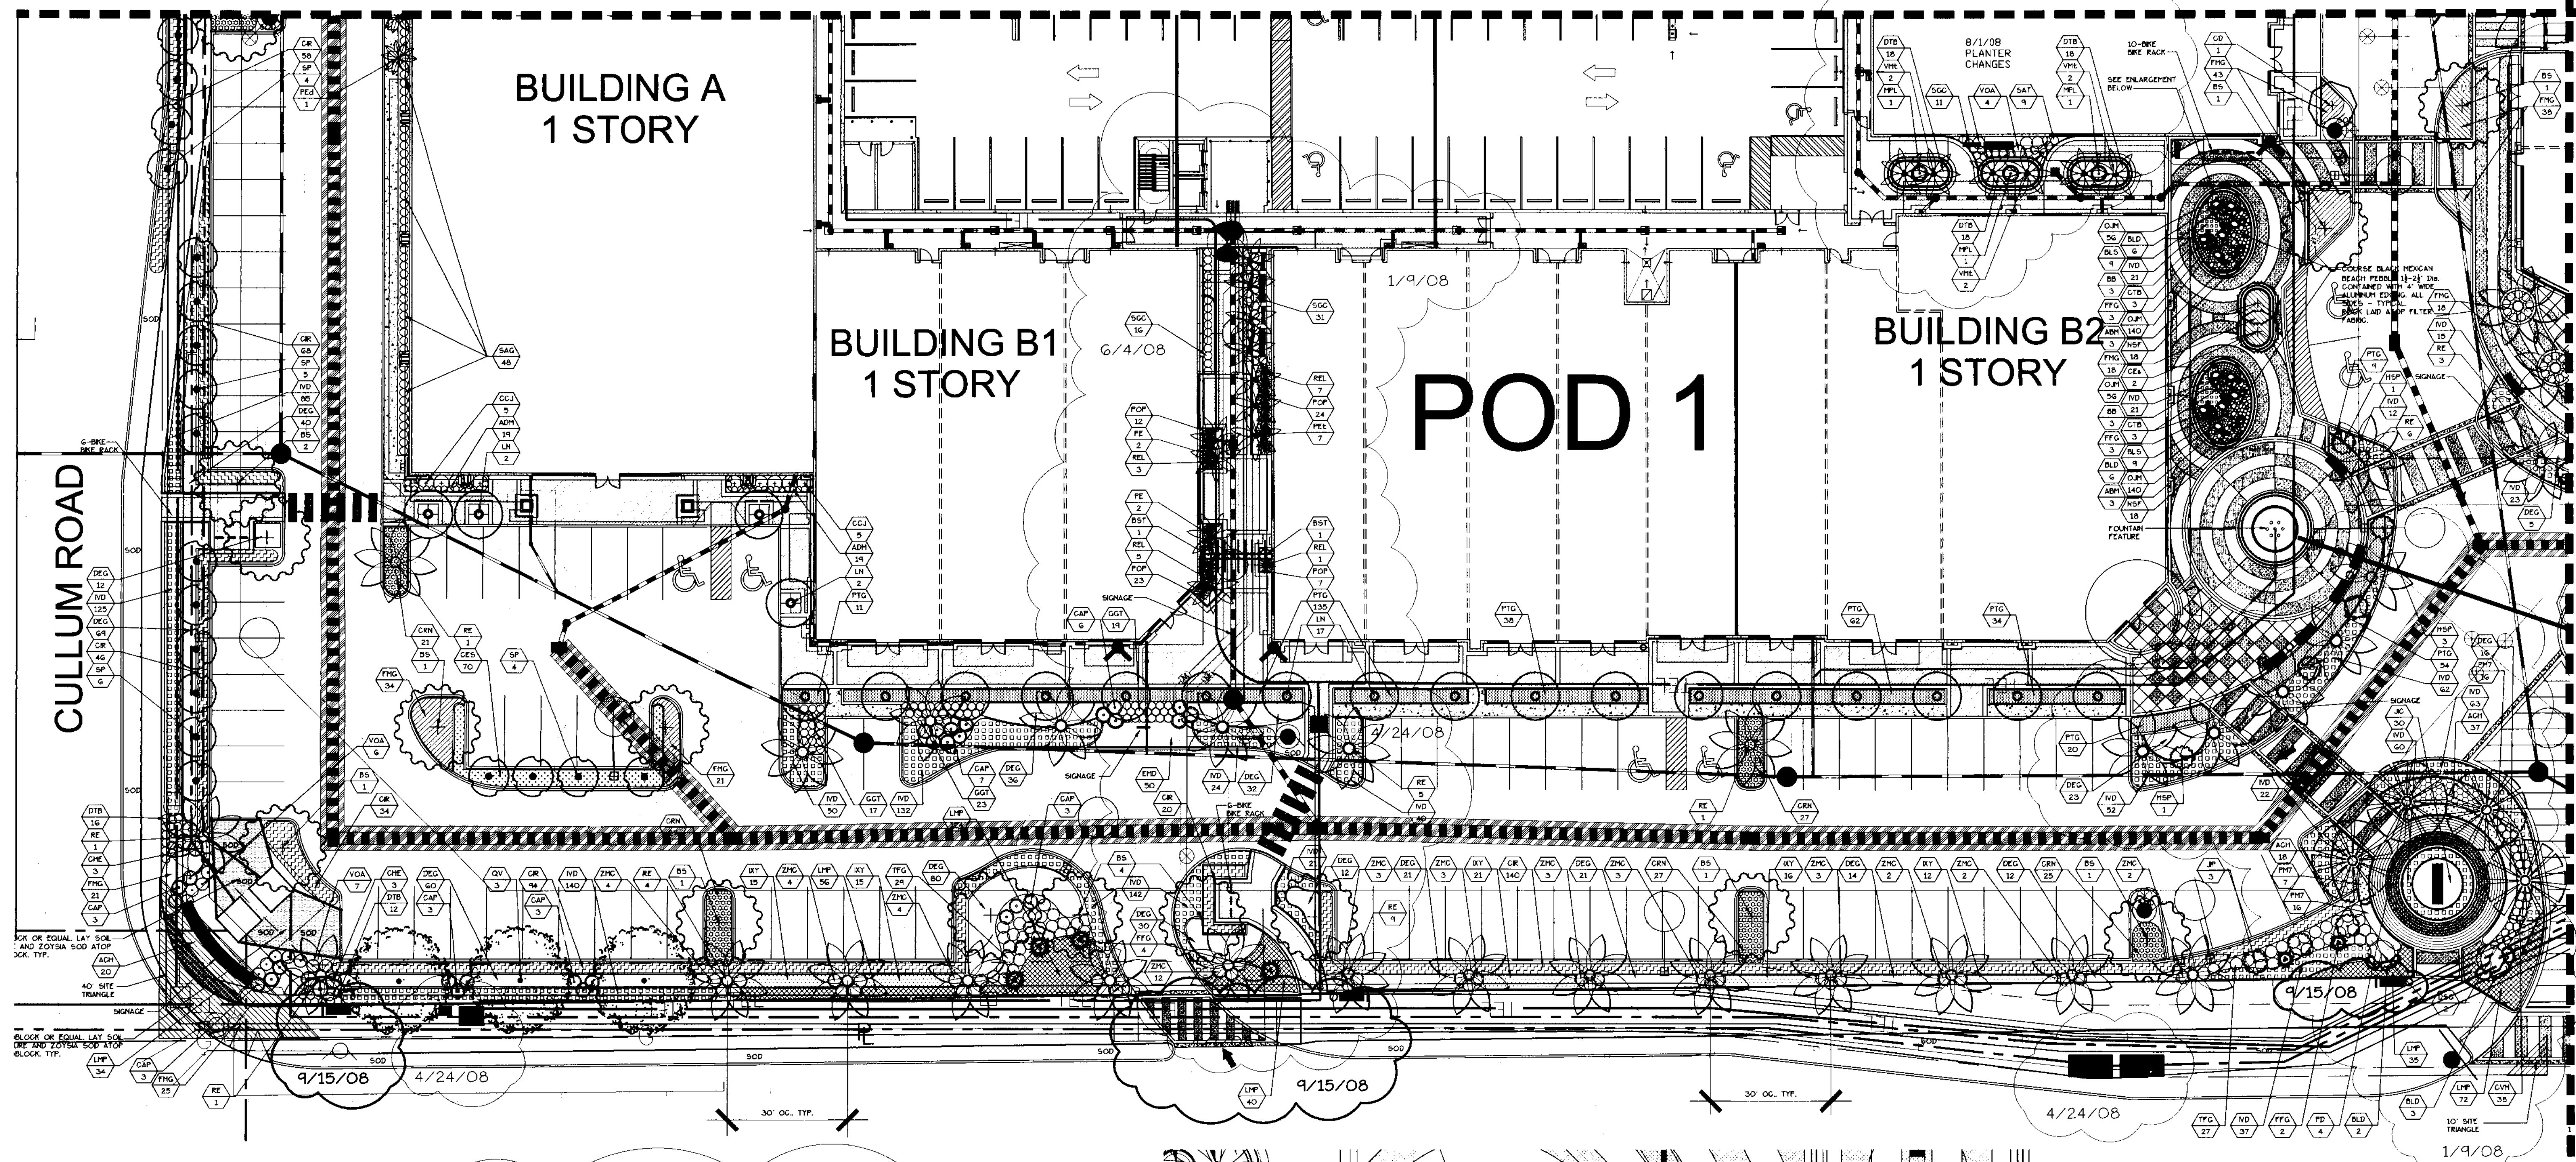

8/1/08
ENLARGEMENT OF SEAT WALL PLANTER FILL, TYP.

SEAT WALL
14" WIDE CAST STONE CAP, COLOR-BONE.
SUPPLIED BY: URBAN STONE WORKS, INC.
STLE: JAS-1809 WALL CAP
PH. NO. (561) 362-G122
(OR EQUAL.)

Stucco to match
adjacent buildings


Valet Drop off
Paver Walkway

Concrete Curb

Asphalt- See Civil
Dwg.'s.

Earth
For wall details and
footing location and
specifications see
Structural Engineering
Drawings.


N.T.S.

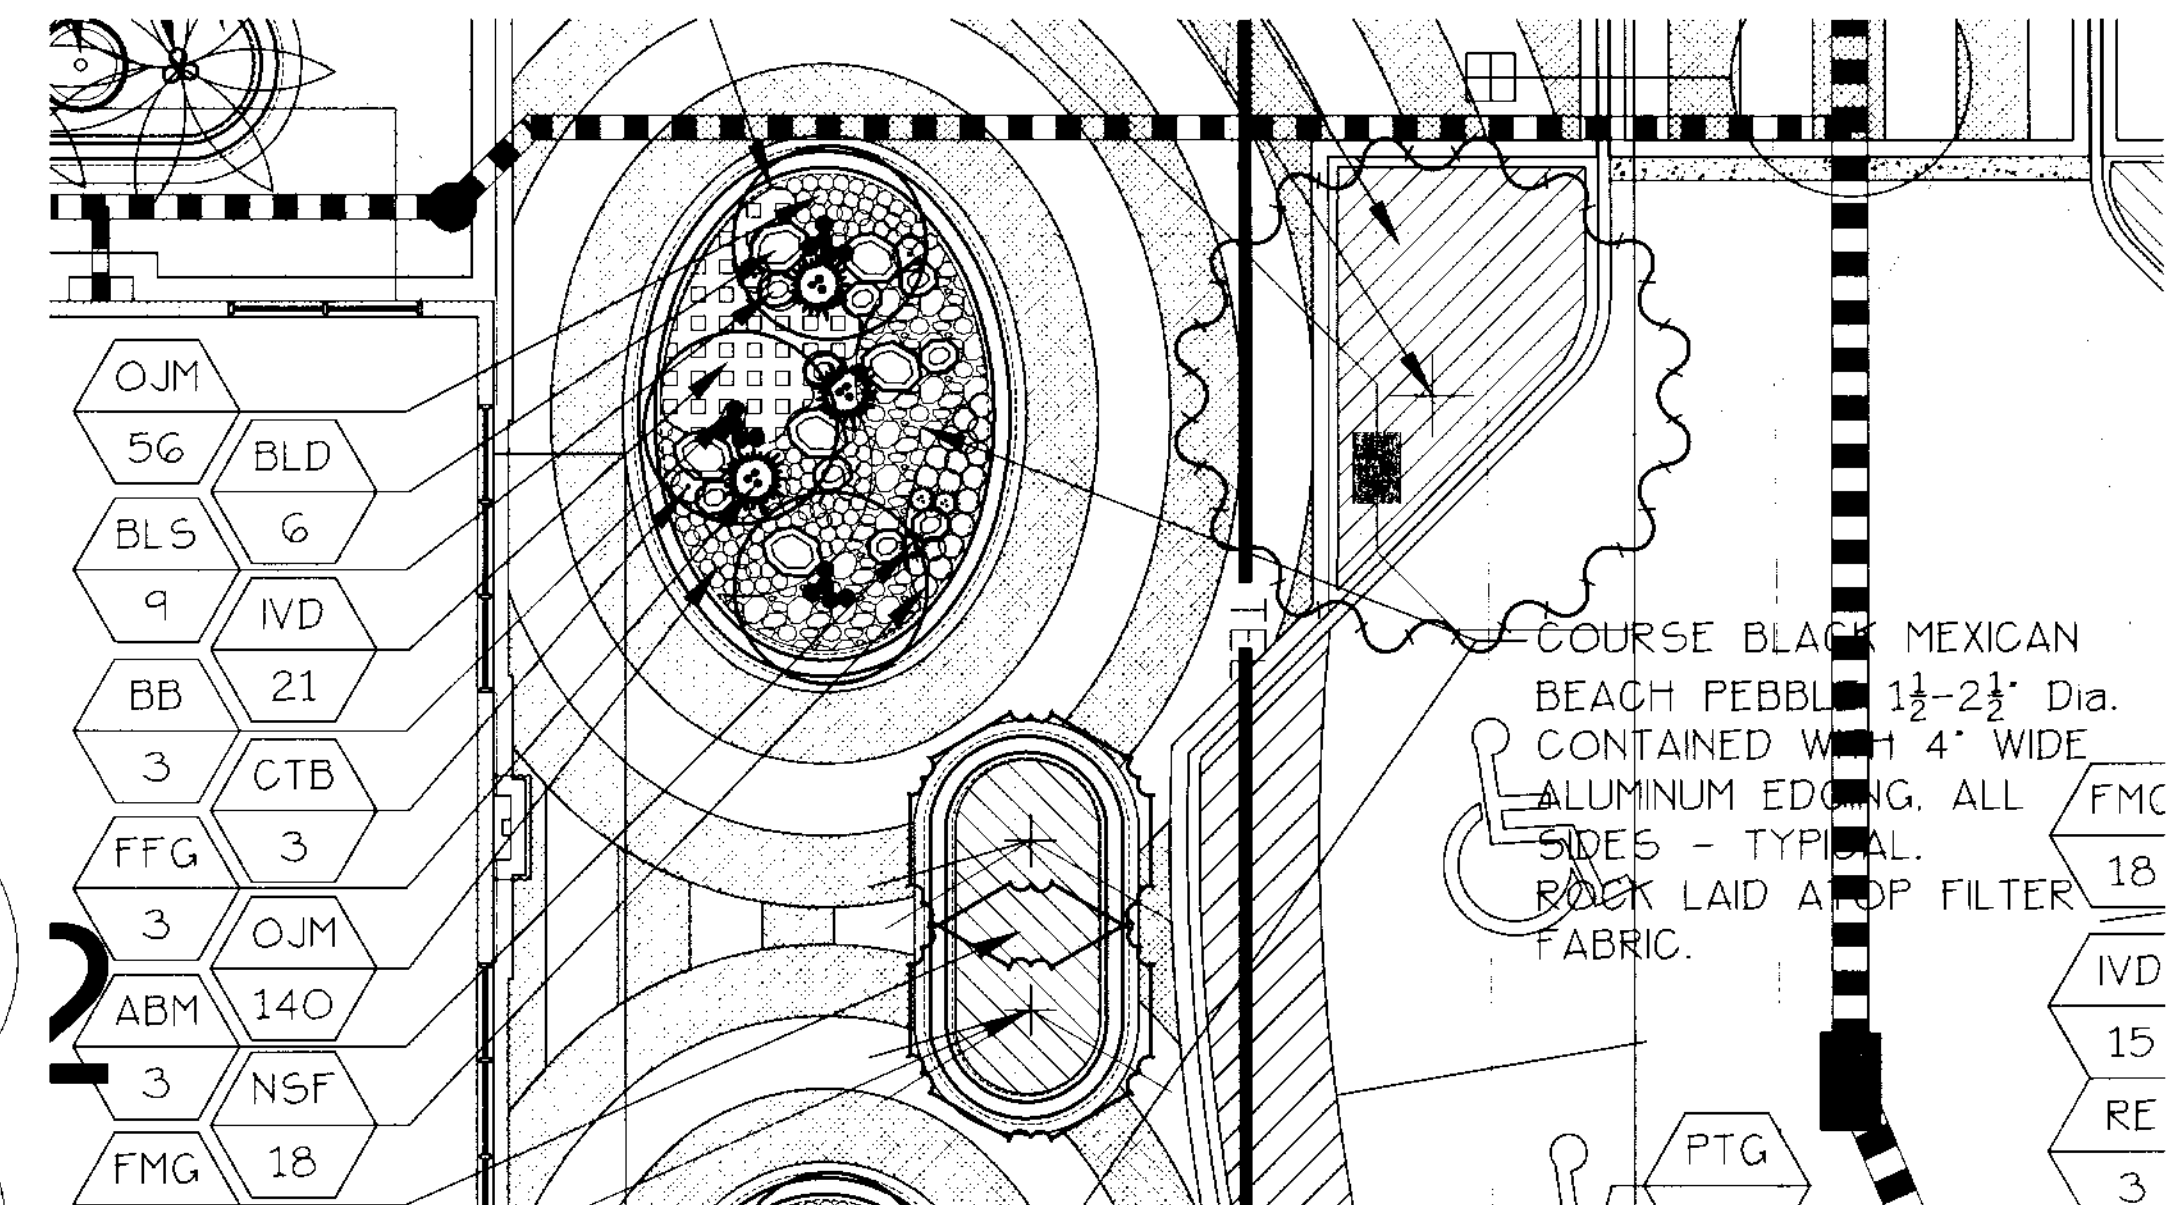

ENLARGEMENT OF OVAL SEAT WALL PLANTER, TYP.

COURSE BLACK MEXICAN
BEACH PEBBLE 1 1/2-2 1/2" Dia.
CONTAINED WITH 4" WIDE
ALUMINUM EDGING. ALL
SIDES - TYPICAL.
ROCK LAID A TOP FILTER
FABRIC.

SCALE: 1/8" = 1'-0"

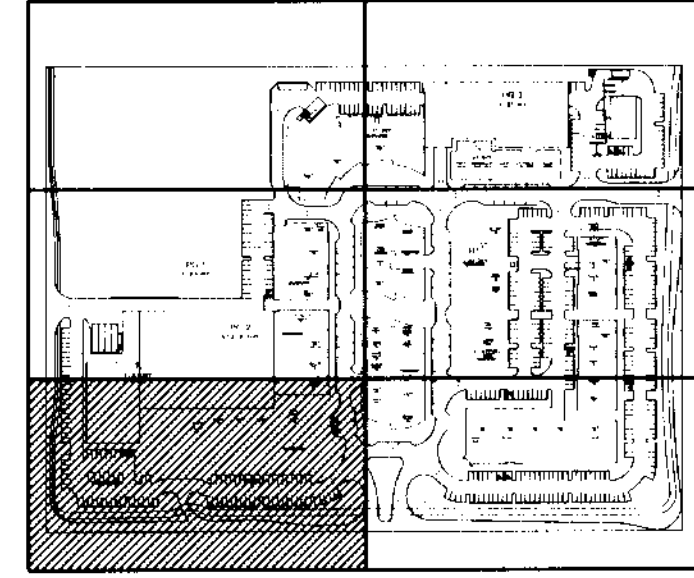

KEY PLAN

SCALE: 1" = 20'-0"