



MATCH LINE, LP-6 to LP-7

MATCH LINE, LP-4 to LP-7

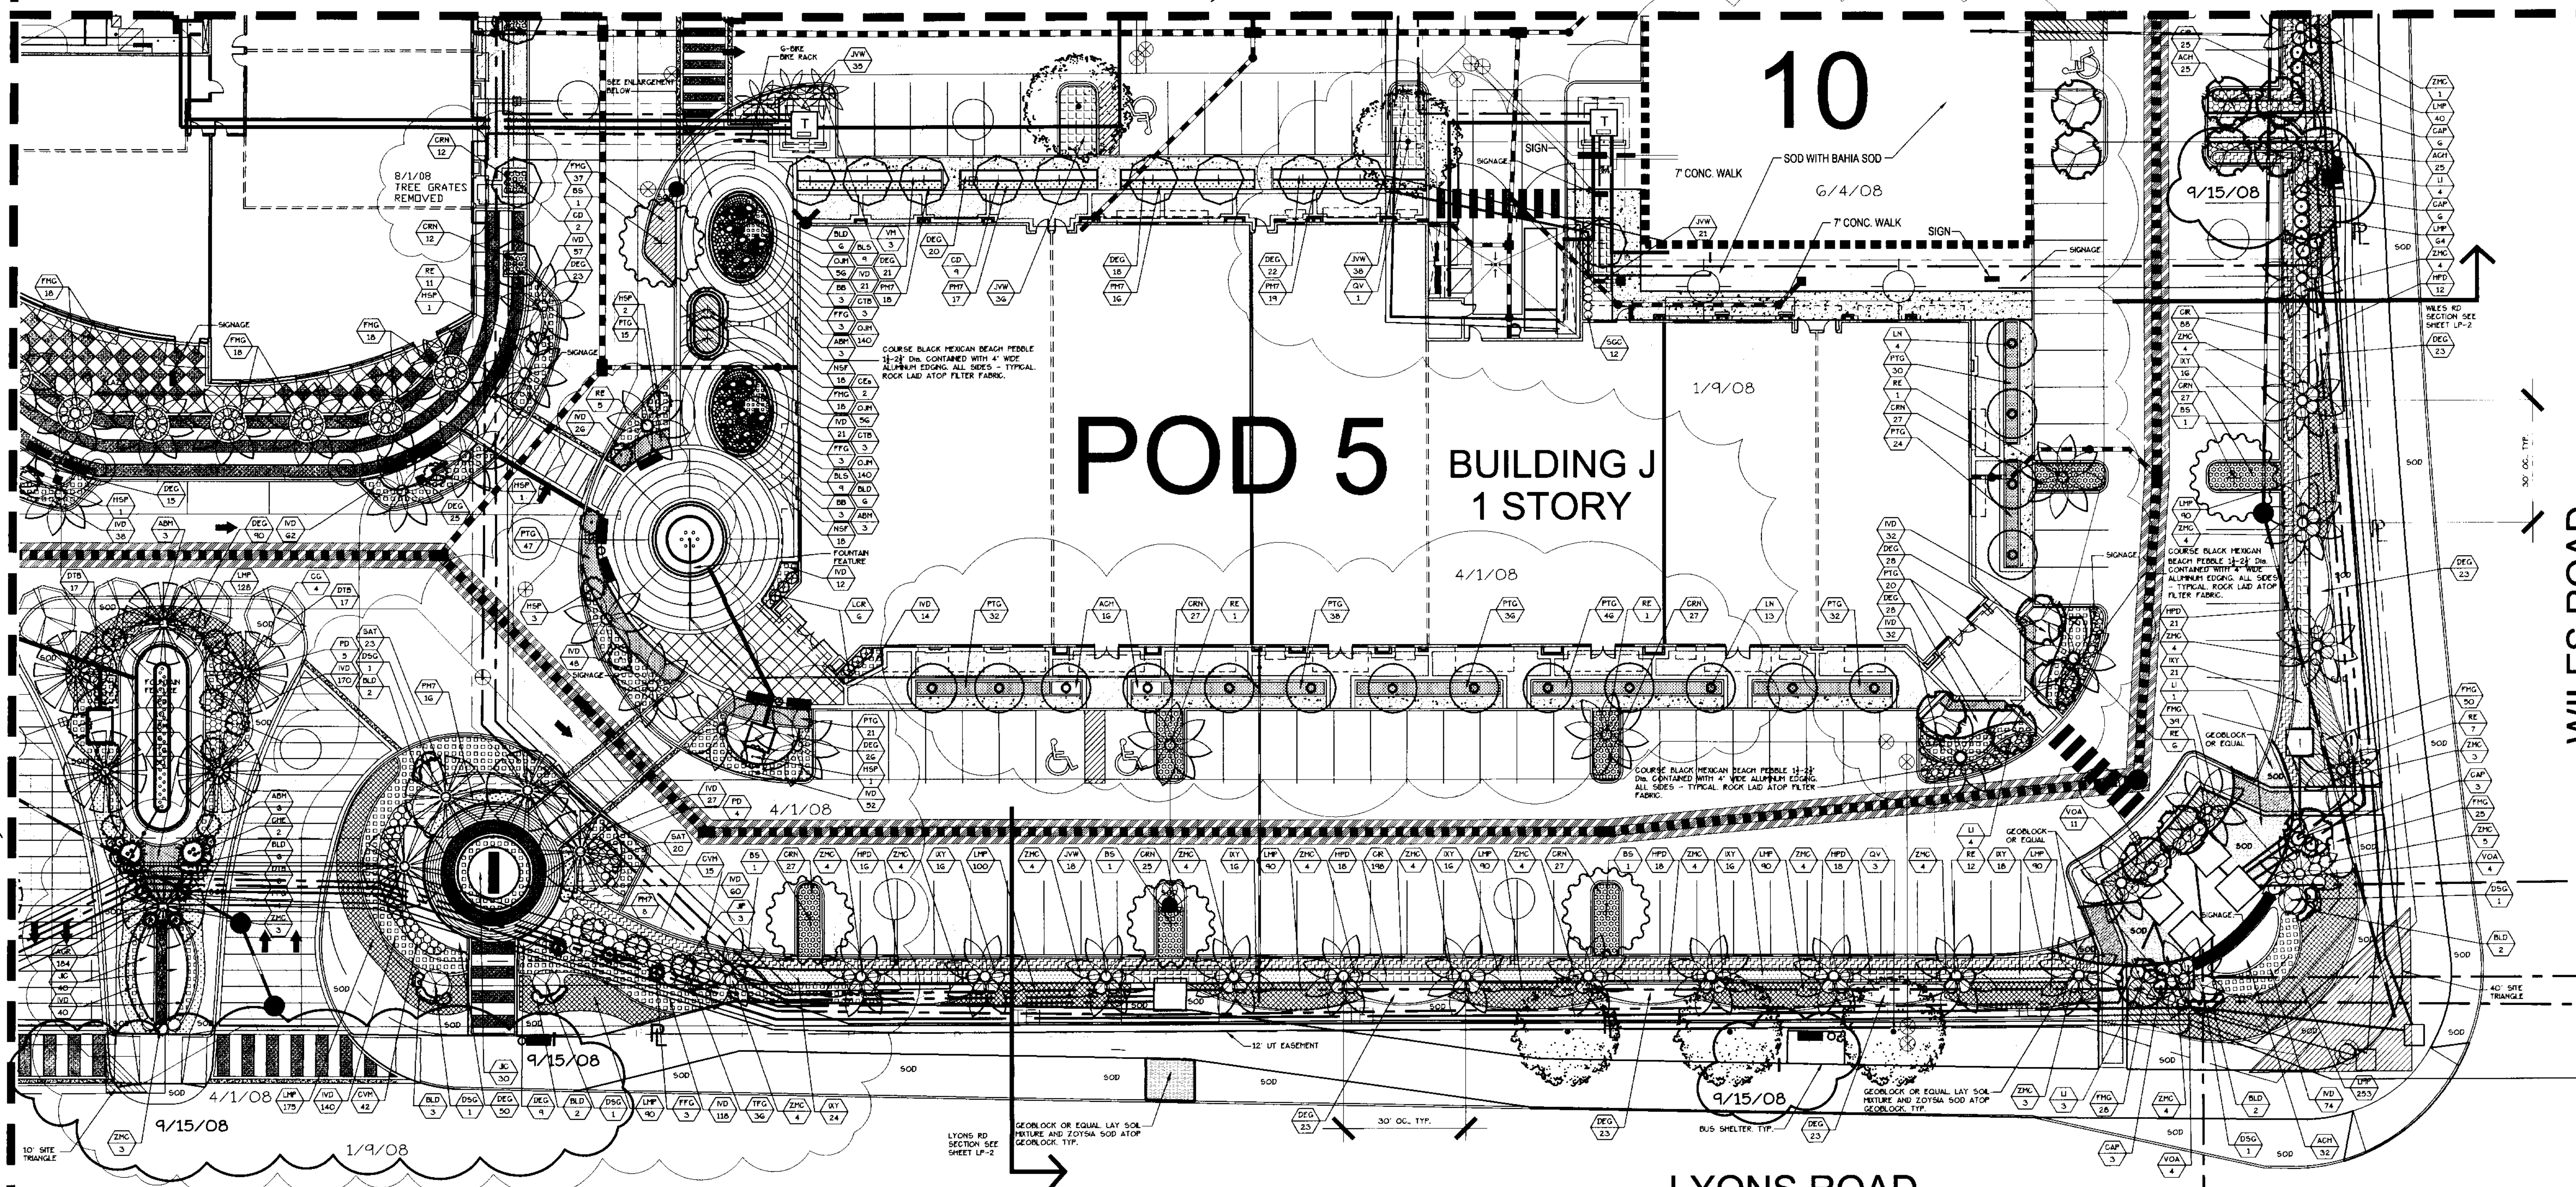

ENLARGEMENT OF SEAT WALL PLANTER FILL. TYP.


N.T.S.

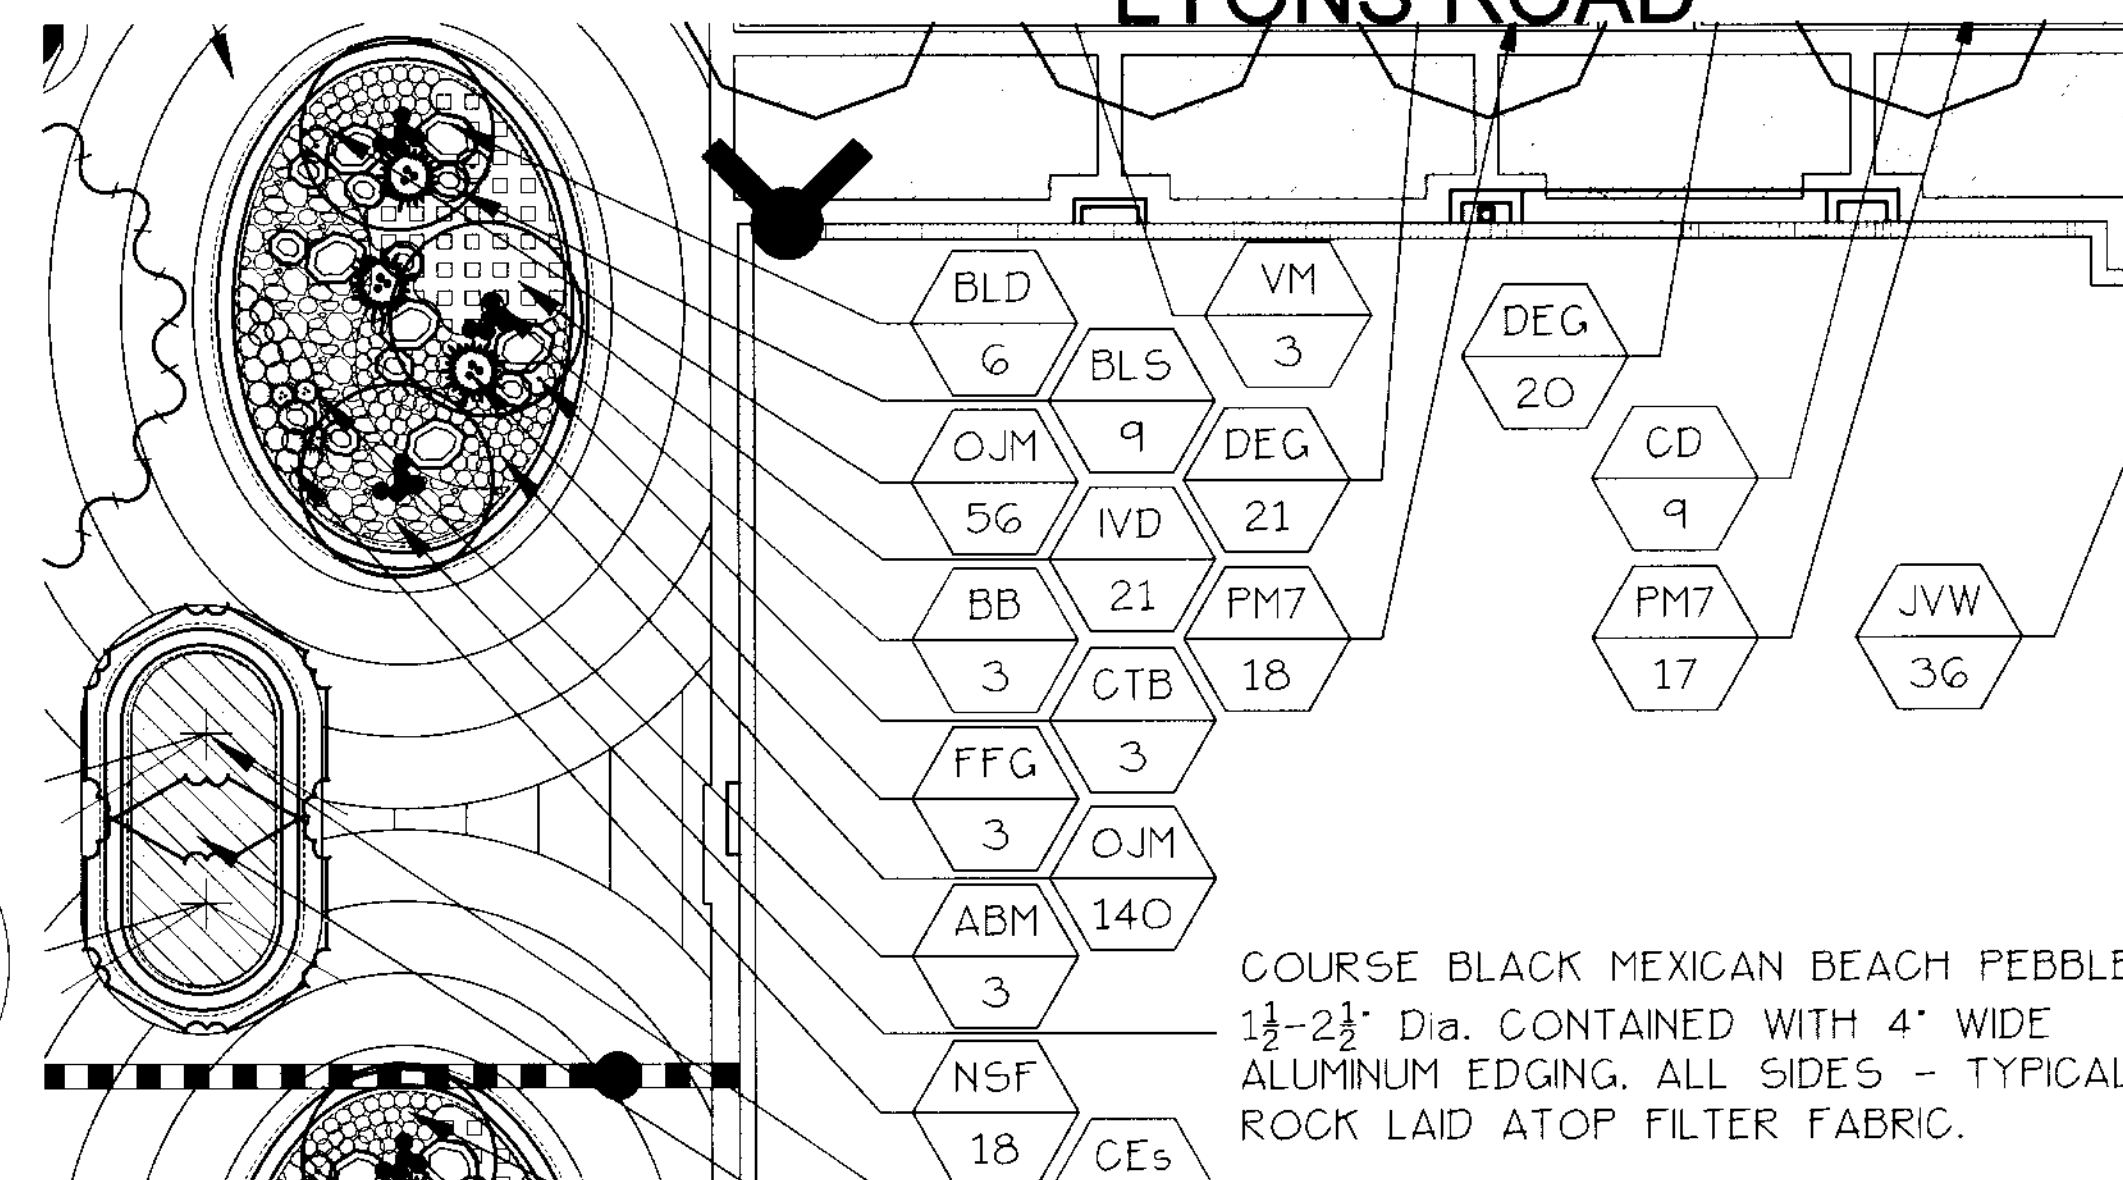

ENLARGEMENT OF OVAL SEAT WALL PLANTER, TYP.

COURSE BLACK MEXICAN BEACH PEBBLE
- 1 1/2-2 1/2" Dia. CONTAINED WITH 4" WIDE
ALUMINUM EDGING. ALL SIDES - TYPICAL.
ROCK LAID ATOP FILTER FABRIC.

SCALE: 1/8" = 1'-0"

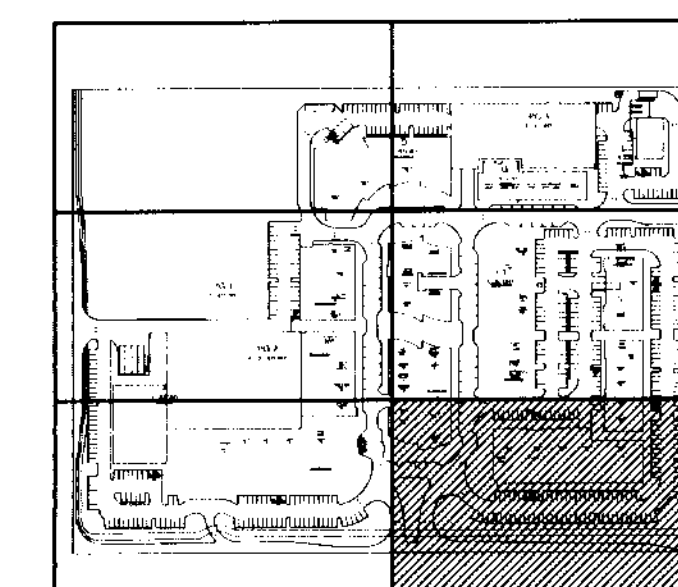

KEY PLANS

SCALE: 1" = 20'