


ARCHITECTURE
LANDSCAPE ARCHITECTURE
INTERIOR DESIGN
GOVERNMENTAL PROCESSING
ARCHITECTURAL ALLIANCE
8125 W. FOURTH AVENUE, FORT LAUDERDALE, FLORIDA 33315
TEL (954) 784-8858 FAX (954) 784-0731 E-MAIL: landscape@archall.net

NOTE:

SIGNAGE IS SUBJECT
TO ZONING APPROVAL

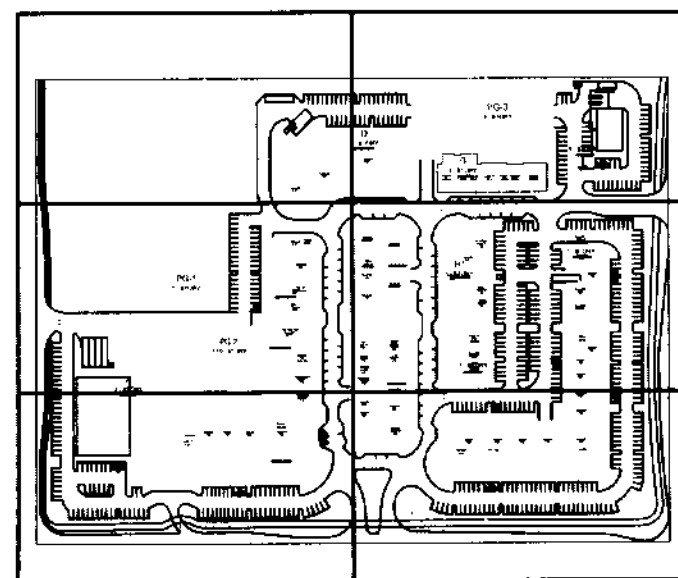


KEY PLAN

SCALE: 1" = 40'-0"

FUTURE
DEVELOPMENT
AREA

DECORATIVE POLE
WITH BANNER
BENCH, AND "CHASE PARK MODEL"
TRASH / RECYCLING RECEPTACLE
SEATING / PAVED DETAIL

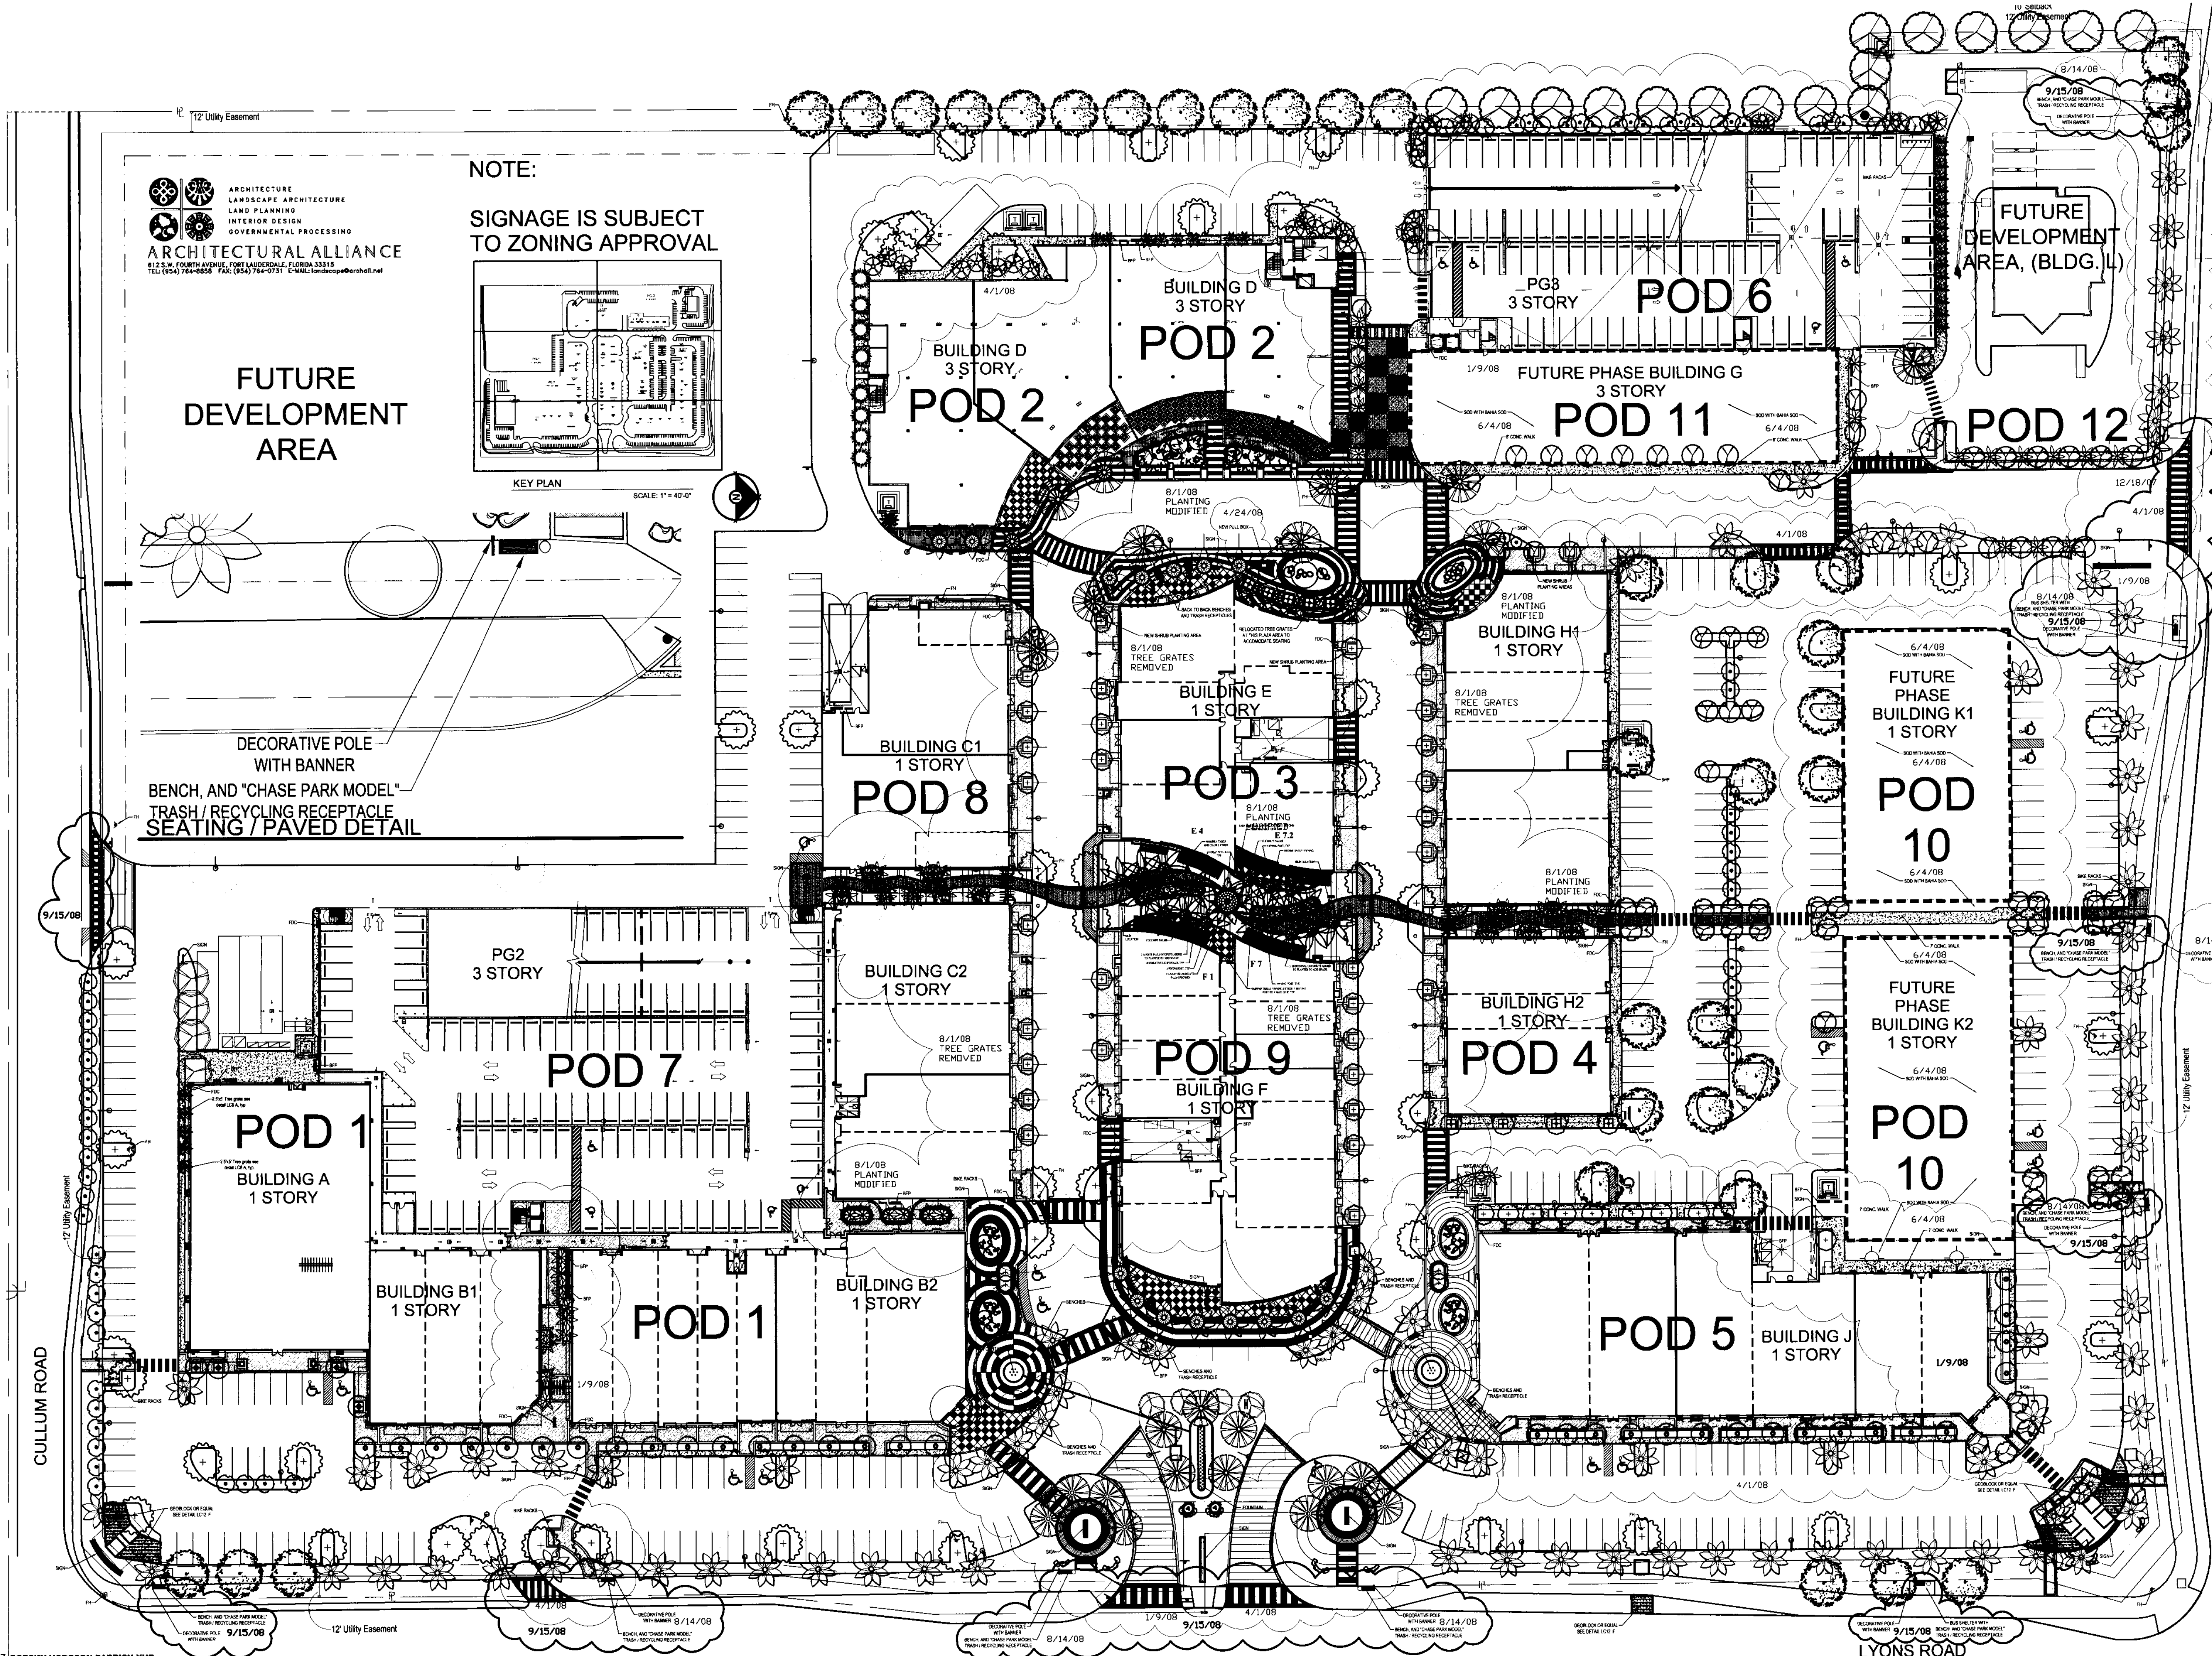

Issue:	Date:
City of CC Submittal	05-01-07
Revision #1	08-16-07
Revision #2	10-1-07
Revision #9	12-18-07
Revision #10	01-09-08
Revision #11	04-01-08
Revision #12	04-24-08
Revision #13	06-04-08
Revision #14	08-01-08
Revision #15	08-14-08
Revision #16	09-15-08

**DORSKY
HODGSON
PARRISH
YUE**
AA 26001261
Architecture
Planning
Interiors
Environmental
Graphics
Cleveland
Fort Lauderdale
Washington DC

Fort Lauderdale, Florida 33394
Phone (954) 524-8686
Fax (954) 524-8604

**LITERAL
SIGN PLAN**
Job No.: 2006113
Drawn: [blank]
Checked: [blank]
Date: [blank]
The Promenade at Coconut Creek
SOUTH WEST CORNER OF LYONS ROAD AND WILES ROAD, COCONUT CREEK, FLORIDA
ALL RIGHTS RESERVED

LS-1