


MATCH LINE, LS-3 to LS-2

ARCHITECTURE
LANDSCAPE ARCHITECTURE
LAND PLANNING
INTERIOR DESIGN
GOVERNMENTAL PROCESSING
ARCHITECTURAL ALLIANCE
6125 W. FOURTH AVENUE, FORT LAUDERDALE, FLORIDA 33315
TEL: (954) 744-8858 FAX: (954) 744-0731 E-MAIL: landscape@archall.net

HUGH JOHNSON
RLA # C000237

Issue:	Date:
City of CC Submittal	05-01-07
Revision #1	08-16-07
Revision #2	10-1-07
Revision #9	12-18-07
Revision #10	01-09-08
Revision #11	04-01-08
Revision #12	04-24-08
Revision #13	06-04-08
Revision #14	08-01-08
Revision #15	08-14-08
Revision #16	09-15-08

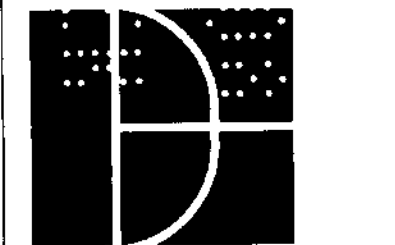

**DORSKY
HODGSON
PARRISH
YUE**

AA 26001261

Architecture
Planning
Interiors
Environmental
Graphics

Cleveland
Fort Lauderdale
Washington DC

Ft. Lauderdale, Florida 33394
Phone (954) 524-8686
Fax (954) 524-8604


The Promenade at Coconut Creek
SOUTH WEST CORNER OF LYONS ROAD AND WILES ROAD, COCONUT CREEK, FLORIDA

**LITERAL
SIGN PLAN**
Job No.:
Drawn:
Checked:
Date:

2006113


ALL RIGHTS RESERVED

LS-3

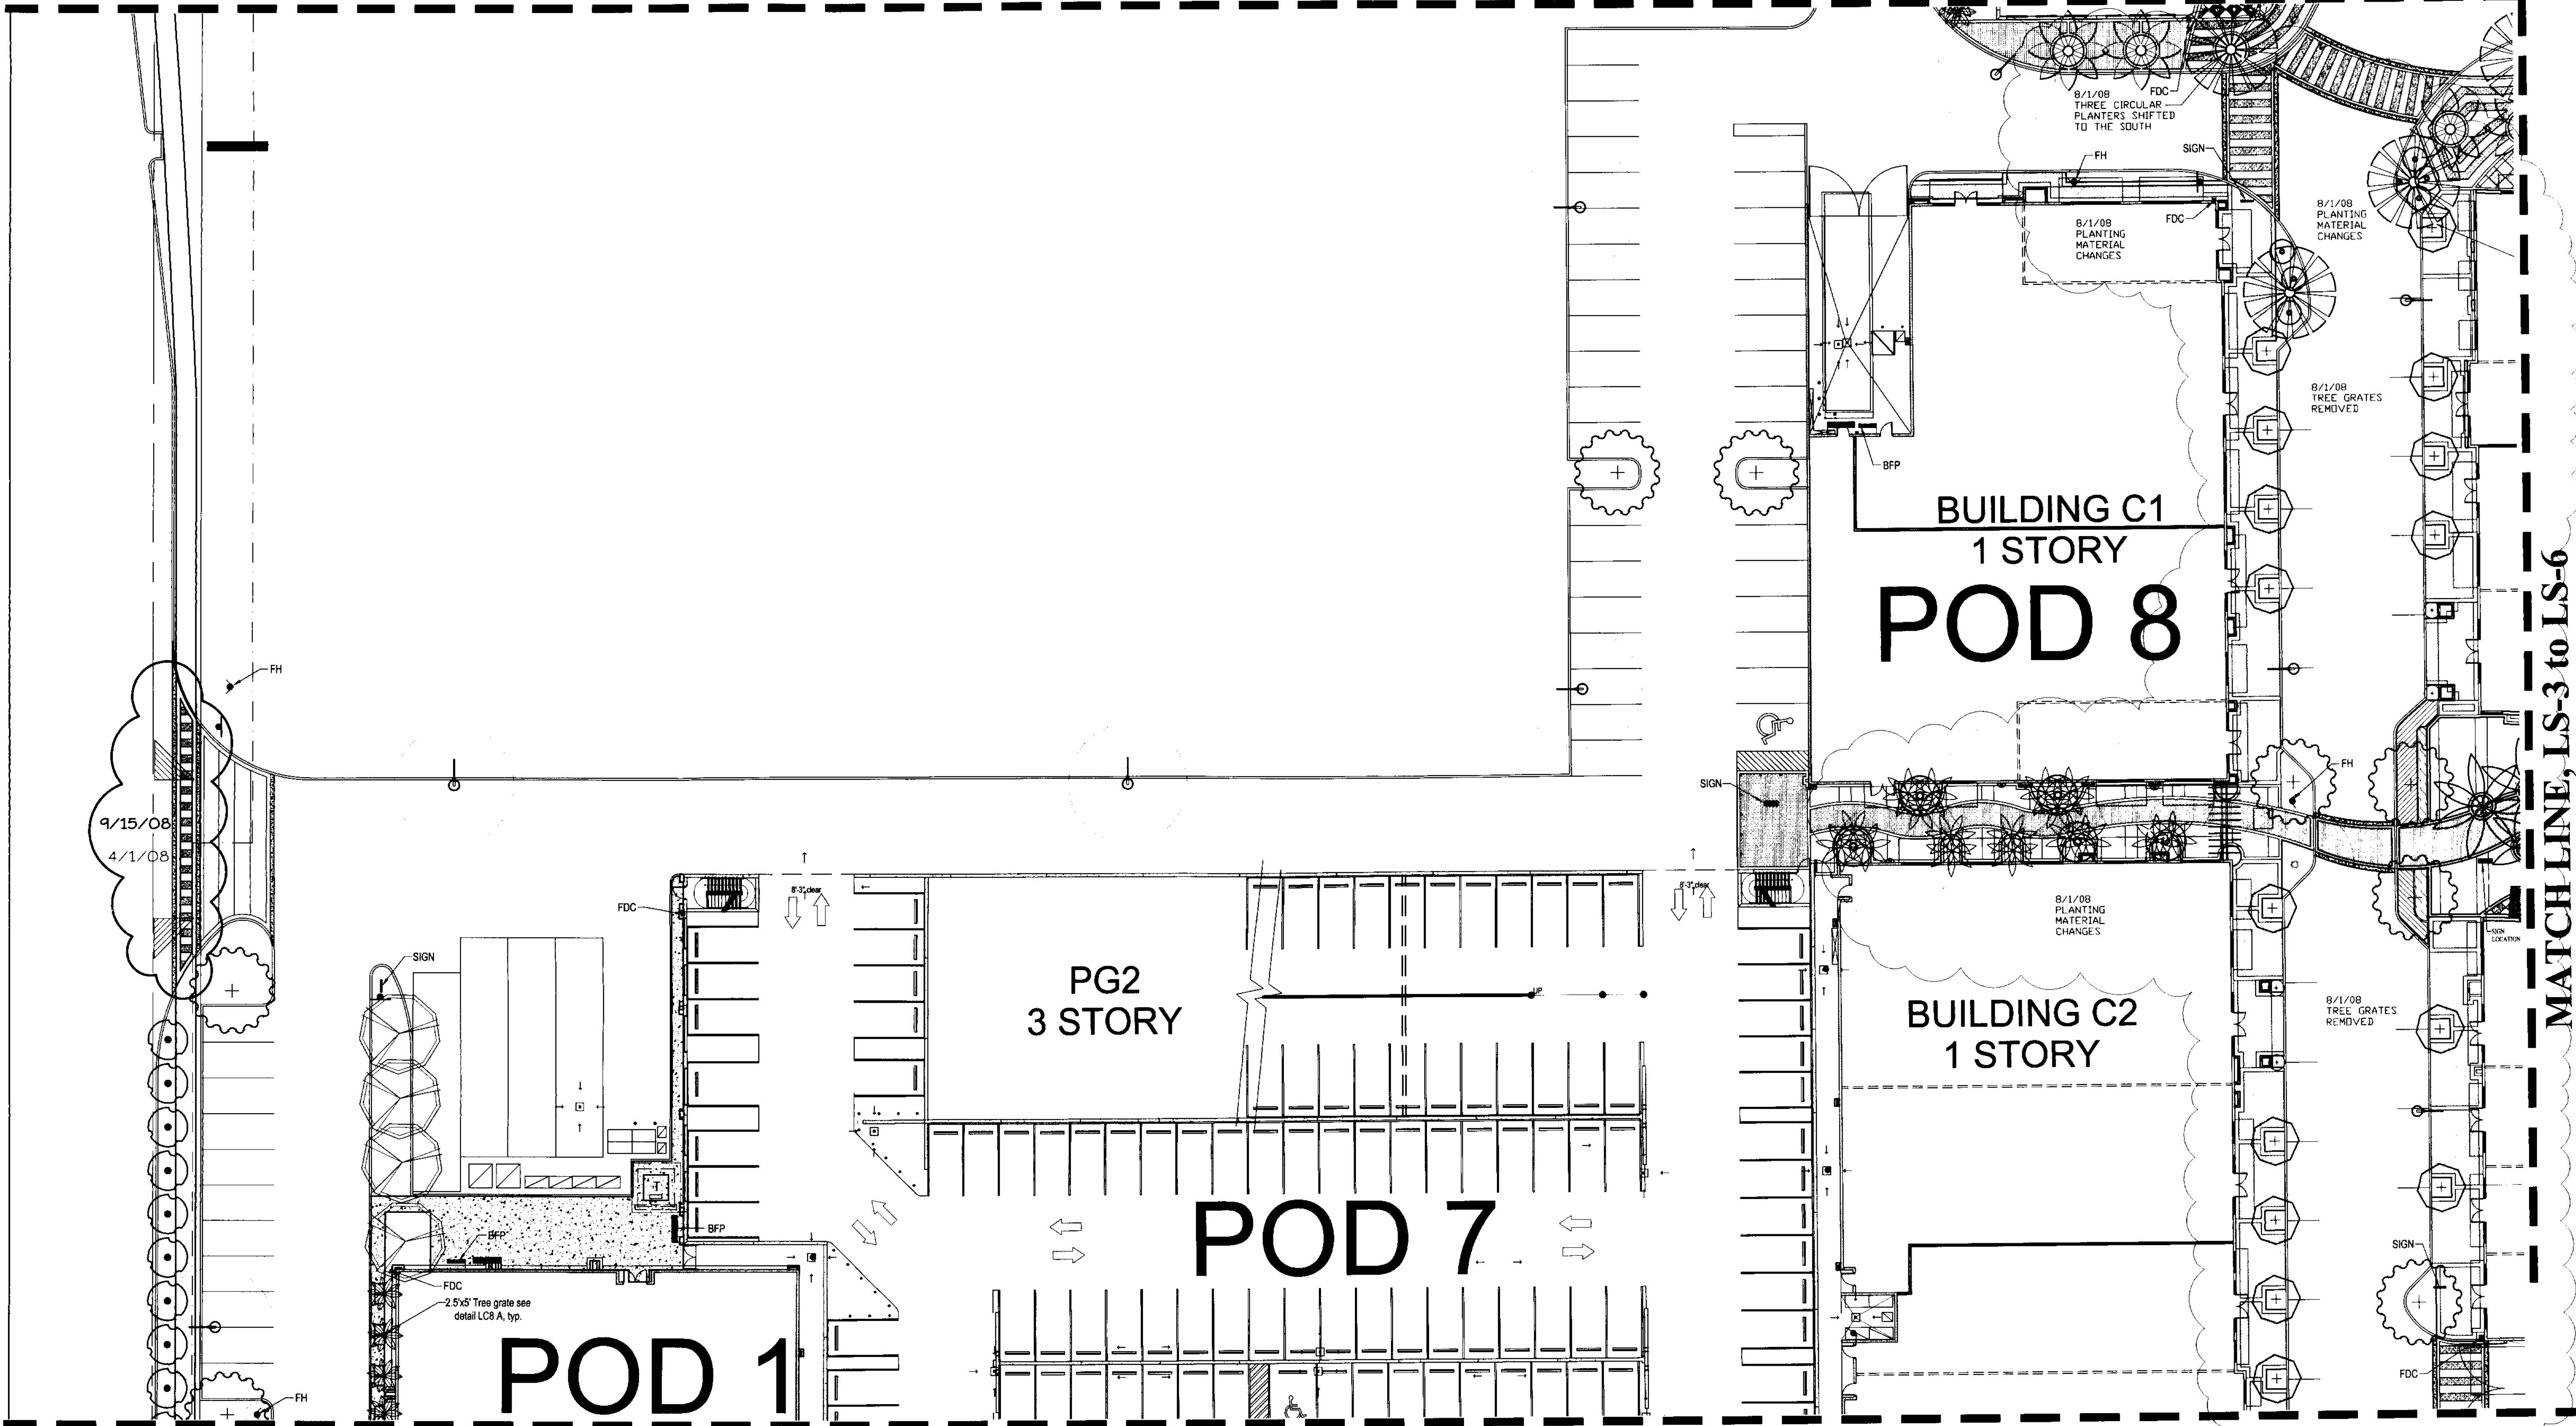

MATCH LINE, LS-3 to LS-4

NOTE:
SIGNAGE IS SUBJECT
TO ZONING APPROVAL

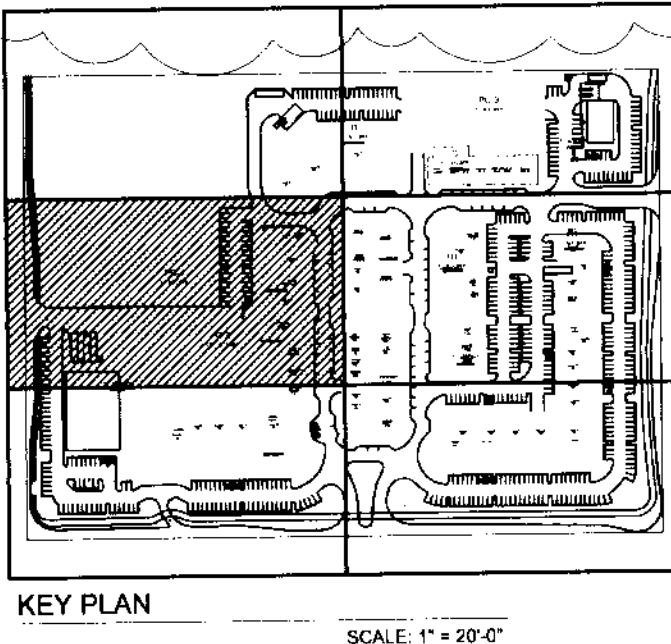

SCALE: 1" = 20'-0"