

**DORSKY
HODGSON
PARRISH
YUE**

AA 26001261

Architecture
Planning
Interiors
Environmental
Graphics

Cleveland
Fort Lauderdale
Washington DC


Fl. Lauderdale, Florida 33394
Phone (954) 524-8686
Fax (954) 524-8604

The Promenade at Coconut Creek
SOUTH WEST CORNER OF LYONS ROAD AND WILES ROAD, COCONUT CREEK, FLORIDA

**LITERAL
SIGN PLAN**

Drawn: 2005113
Checked: 2005113
Date: 2005113

LS-5

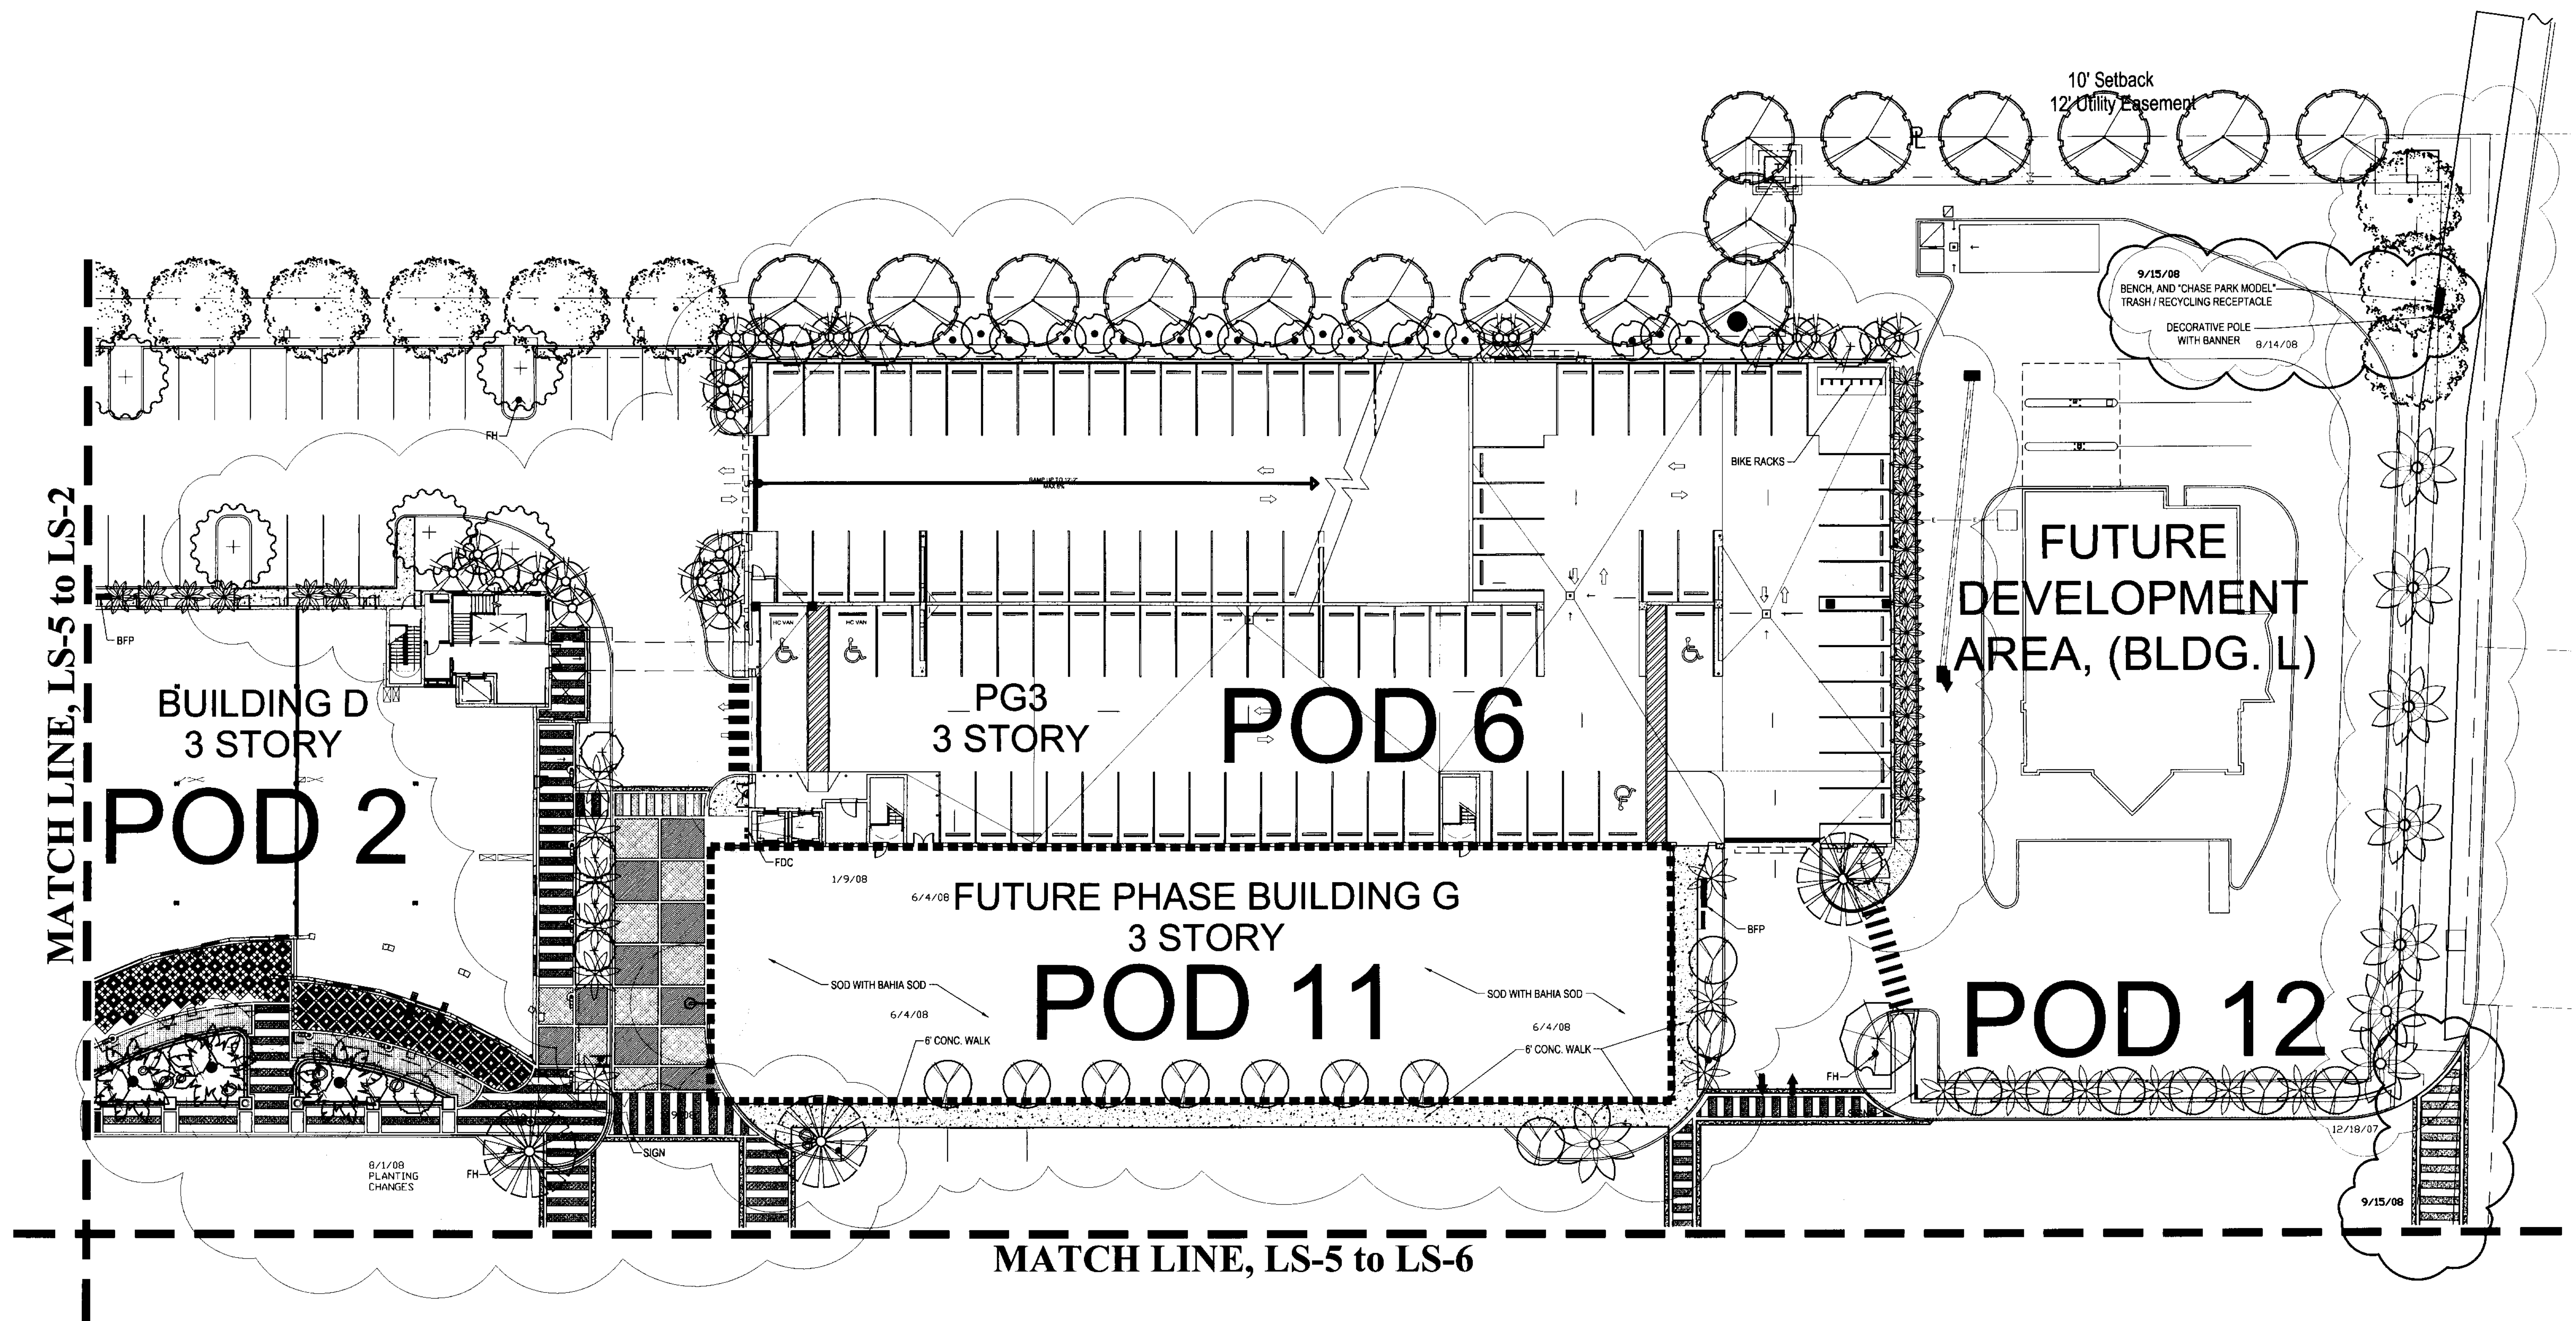

NOTE:

SIGNAGE IS SUBJECT
TO ZONING APPROVAL

