


Issue:	Date:
City of CC Submittal	05-01-07
Revision #1	08-16-07
Revision #2	10-11-07
Revision #9	12-18-07
Revision #10	01-09-08
Revision #11	04-01-08
Revision #12	04-24-08
Revision #13	06-04-08
Revision #14	08-01-08
Revision #15	08-14-08
Revision #16	09-15-08

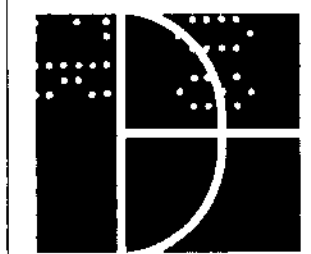

**DORSKY
HODGSON
PARRISH
YUE**

AA 26001261

Architecture
Planning
Interiors
Environmental
Graphics


Cleveland
Fort Lauderdale
Washington DC

Fort Lauderdale, Florida 33394
Phone (954) 524-8686
Fax (954) 524-8604

The Promenade at Coconut Creek
SOUTH WEST CORNER OF LYONS ROAD AND WILES ROAD, COCONUT CREEK, FLORIDA

**LITERAL
SIGN PLAN**
Job No.: 2005113

LS-7

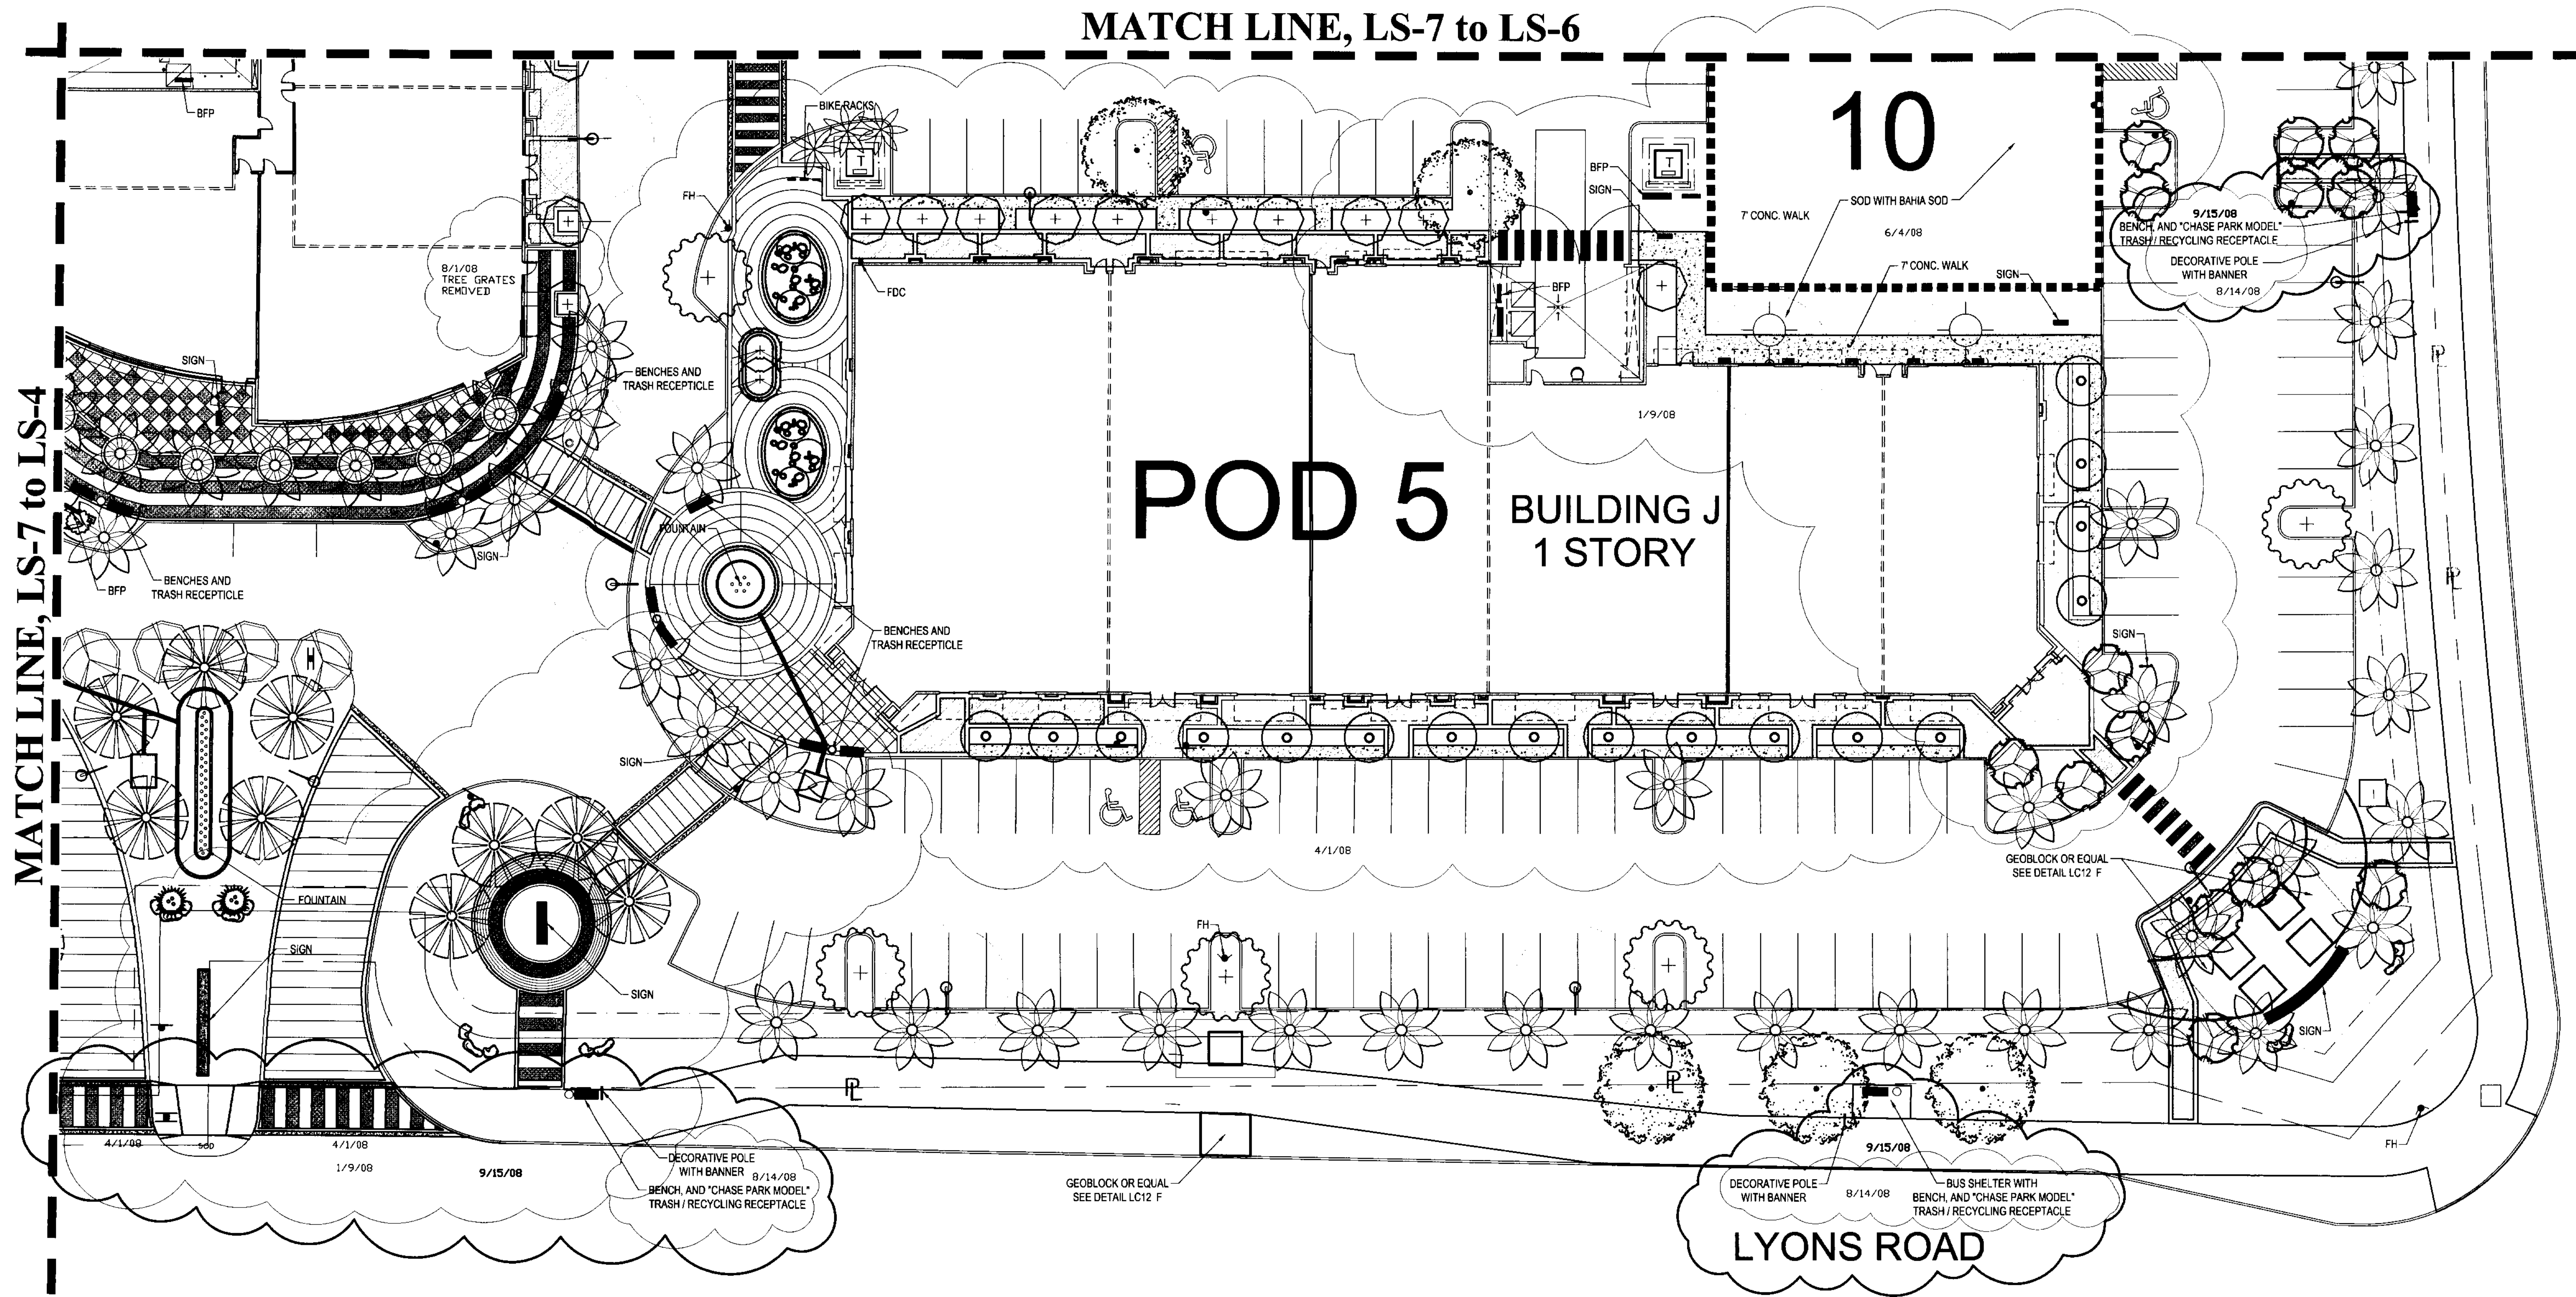

NOTE:
SIGNAGE IS SUBJECT
TO ZONING APPROVAL

