


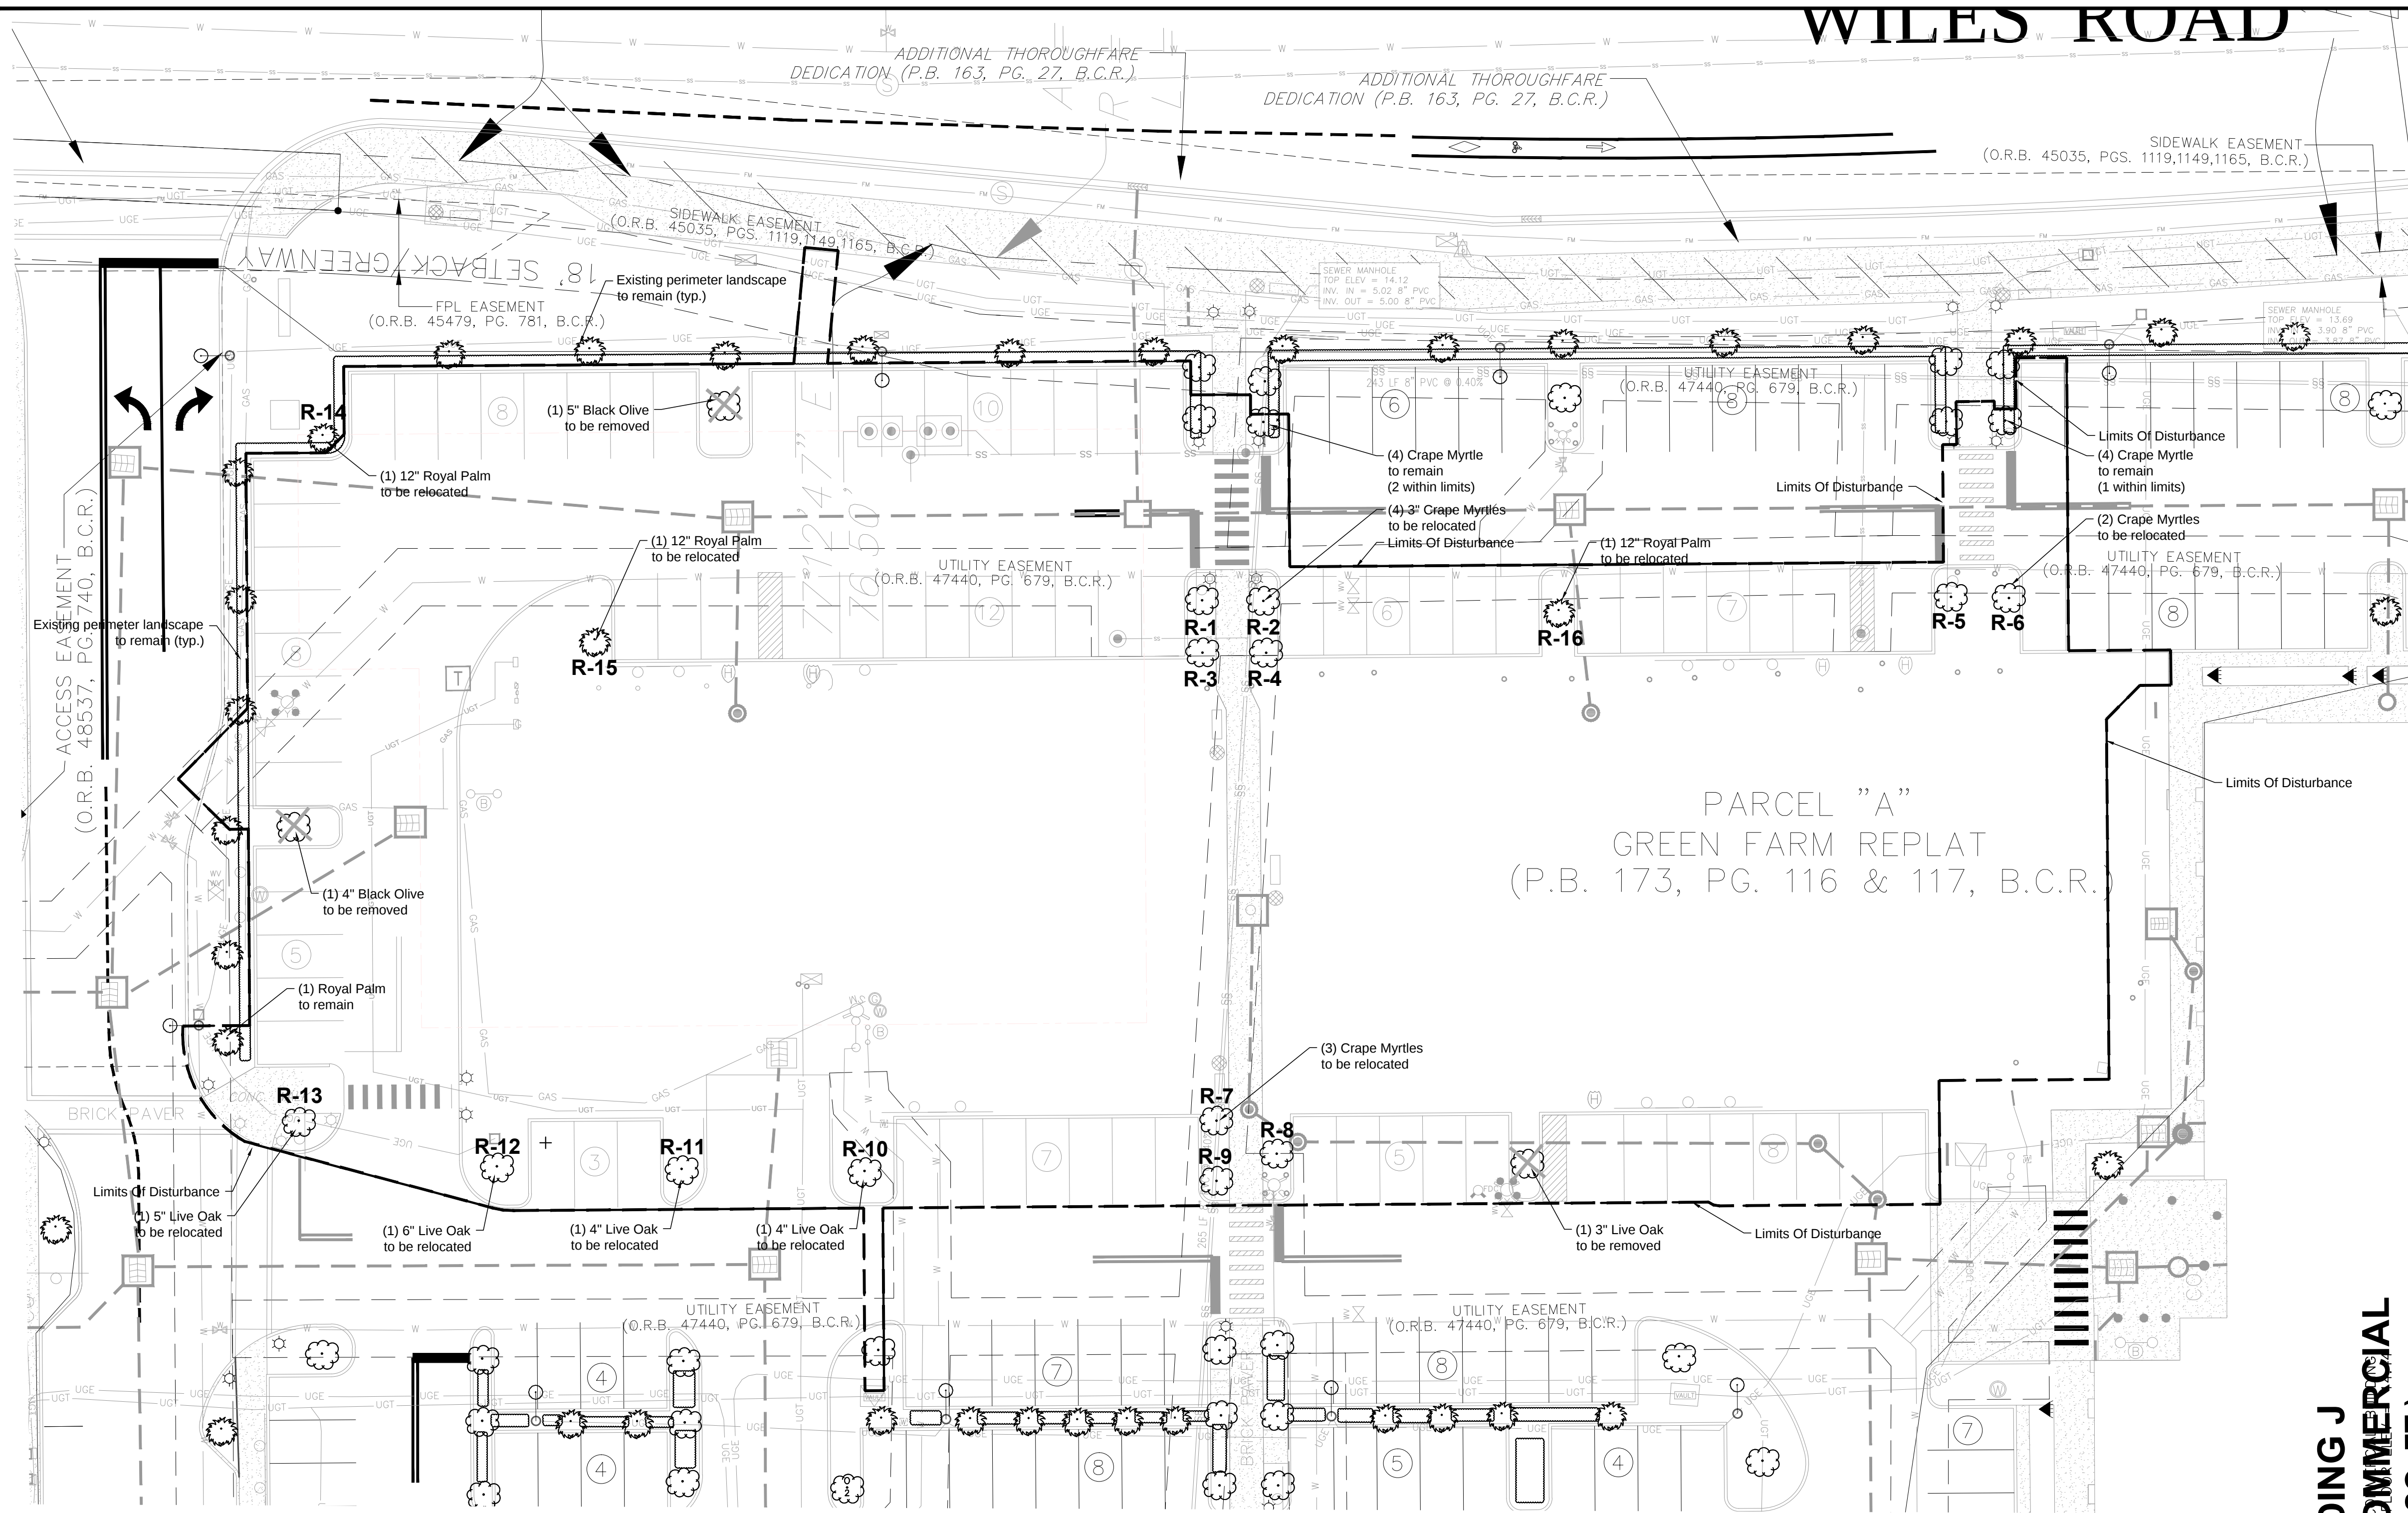

CANOPY MITIGATION CALCULATION




Ex. Tree Removed	Relocated	Code	Caliper	Cond.	Canopy S.F.
Crape Myrtle	Y	R-1	3"	Good	28.5'
Crape Myrtle	Y	R-2	3"	Good	28.5'
Crape Myrtle	Y	R-3	3"	Good	28.5'
Crape Myrtle	Y	R-4	3"	Good	28.5'
Crape Myrtle	Y	R-5	3"	Good	78.5'
Crape Myrtle	Y	R-6	3"	Good	63.5'
Crape Myrtle	Y	R-7	4"	Good	78.5'
Crape Myrtle	Y	R-8	4"	Good	78.5'
Crape Myrtle	Y	R-9	4"	Good	78.5'
Live Oak	Y	R-10	4"	Good	154'
Live Oak	Y	R-11	4"	Good	254.5'
Live Oak	Y	R-12	6"	Good	254.5'
Live Oak	Y	R-13	5"	Good	201'
Black Olive	N		4"	Fair	201'
Royal Palm	Y	R-14	12"	Good	154'
Royal Palm	Y	R-15	12"	Good	254.5'
Black Olive	N		5"	Fair	254.5'
Royal Palm	Y	R-16	12"	Good	254.5'
Total Canopy Effected					2474
Total Canopy Replaced by Tree Relocation					2018.5
Total Canopy To Be Mitigated					455.5
Total Number Of Category 1 Trees Required For Mitigation					2

EXISTING TREES TO REMAIN - Within Limits Of Disturbance

Qty	Botanical Name	Common Name	Size	Canopy S.F.
1	Lagerstroemia indica	Crape Myrtle	3" cal.	28.5'
1	Lagerstroemia indica	Crape Myrtle	3" cal.	28.5'
1	Lagerstroemia indica	Crape Myrtle	3" cal.	28.5'
1	Roystonea regia	Royal Palm	12" cal.	154'
			Subtotal	239.5'

EXISTING TREES TO BE RELOCATED - Within Limits Of Disturbance

Code	Botanical Name	Common Name	Size	Canopy S.F.
R-1	Lagerstroemia indica	Crape Myrtle	3" cal.	28.5'
R-2	Lagerstroemia indica	Crape Myrtle	3" cal.	28.5'
R-3	Lagerstroemia indica	Crape Myrtle	3" cal.	28.5'
R-4	Lagerstroemia indica	Crape Myrtle	3" cal.	28.5'
R-5	Lagerstroemia indica	Crape Myrtle	3" cal.	78.5'
R-6	Lagerstroemia indica	Crape Myrtle	3" cal.	63.5'
R-7	Lagerstroemia indica	Crape Myrtle	4" cal.	78.5'
R-8	Lagerstroemia indica	Crape Myrtle	4" cal.	78.5'
R-9	Lagerstroemia indica	Crape Myrtle	4" cal.	78.5'
R-10	Quercus virginiana	Live Oak	4" cal.	154'
R-11	Quercus virginiana	Live Oak	4" cal.	254.5'
R-12	Quercus virginiana	Live Oak	6" cal.	254.5'
R-13	Quercus virginiana	Live Oak	5" cal.	201'
R-14	Roystonea regia	Royal Palm	12" cal.	154'
R-15	Roystonea regia	Royal Palm	12" cal.	254.5'
R-16	Roystonea regia	Royal Palm	12" cal.	254.5'
			Subtotal	2018.5'
			Grd. Total	2258'

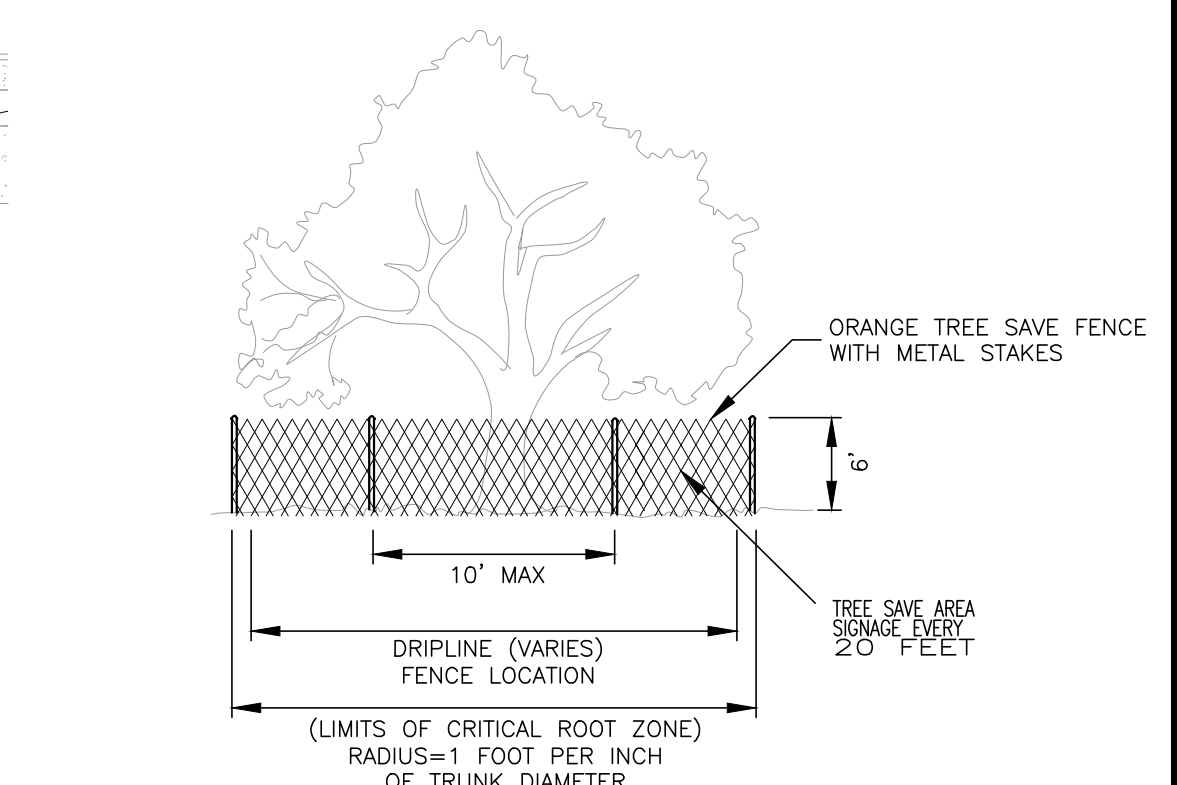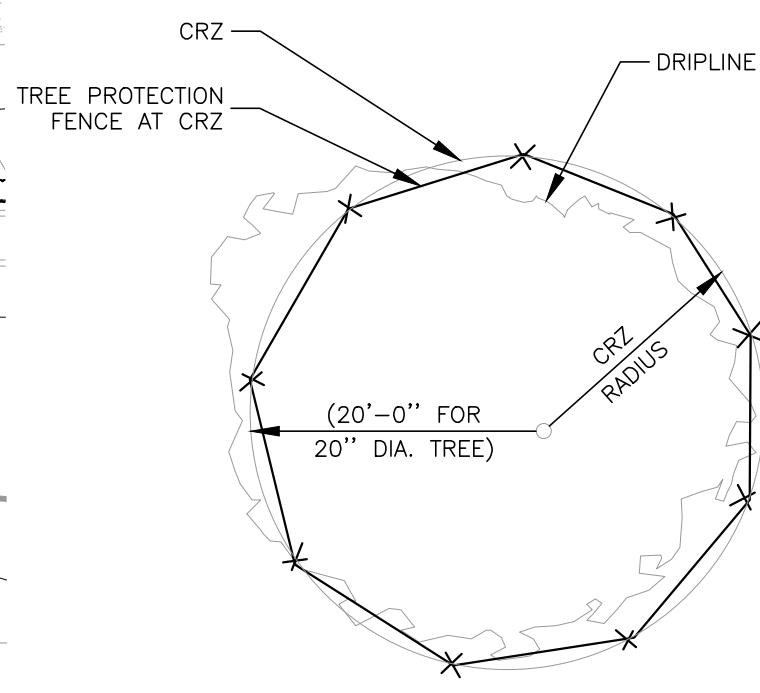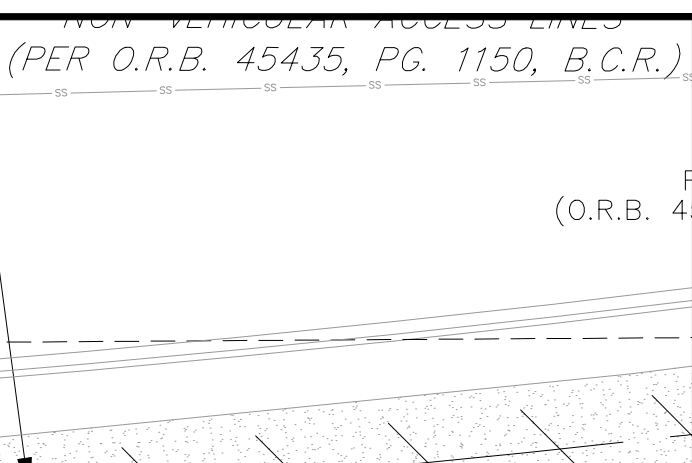

ALL TREE PROTECTION FENCE MUST BE ACCOMPANIED BY "KEEP OUT" OR "TREE SAVE" SIGNAGE
TREE PROTECTION FENCE DETAIL
N.T.S.

JING J
COMMERCIAL
CO., LTD.



ISSUED FOR SITE PLAN REVIEW

THE CONTINEO GROUP

FLORIDA CERTIFICATE OF REGISTRATION NUMBER 31465

THE CONTINEO GROUP
572 OKDALE ROAD | ATLANTA, GA 30307
PHONE: 678.601.6046
WWW.THECONTINEOGROUP.COM

SKYE GROUP
1100 SUPERIOR AVE.,
SUITE 600
CLEVELAND, OH 44114
(216) 458-4300
SKYEGROUP.NET

GARRISON INVESTMENT GROUP

GARRISON INVESTMENT GROUP
1350 AVENUE OF THE AMERICAS | SUITE 905
NEW YORK, NY 10019 | PHONE: 212.372.9500
WWW.GARRISONNY.COM

COOPER'S HAWK
WINERY & RESTAURANT
AT THE PROMENADE AT COCONUT CREEK

JURISDICTION: CITY OF COCONUT CREEK
LANDLOT: SECTION 18, TOWNSHIP 48 SOUTH,
RANGE 42 EAST, BROWARD COUNTY

LOCATION: PROMENADE AT COCONUT CREEK
4473 LYONS ROAD
COCONUT CREEK, FL 33073

TREE PROTECTION LANDSCAPE

JOB # PLAN SHEET

15-187

DATE: 11/06/15

TRP-1
PLAN REVIEW