
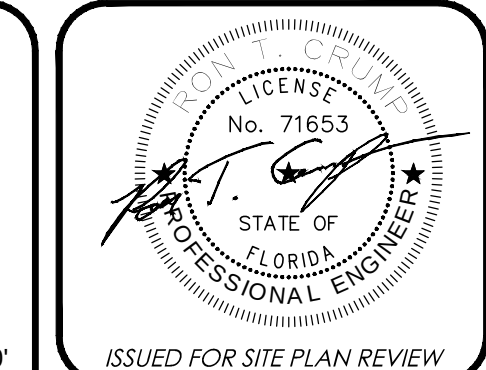


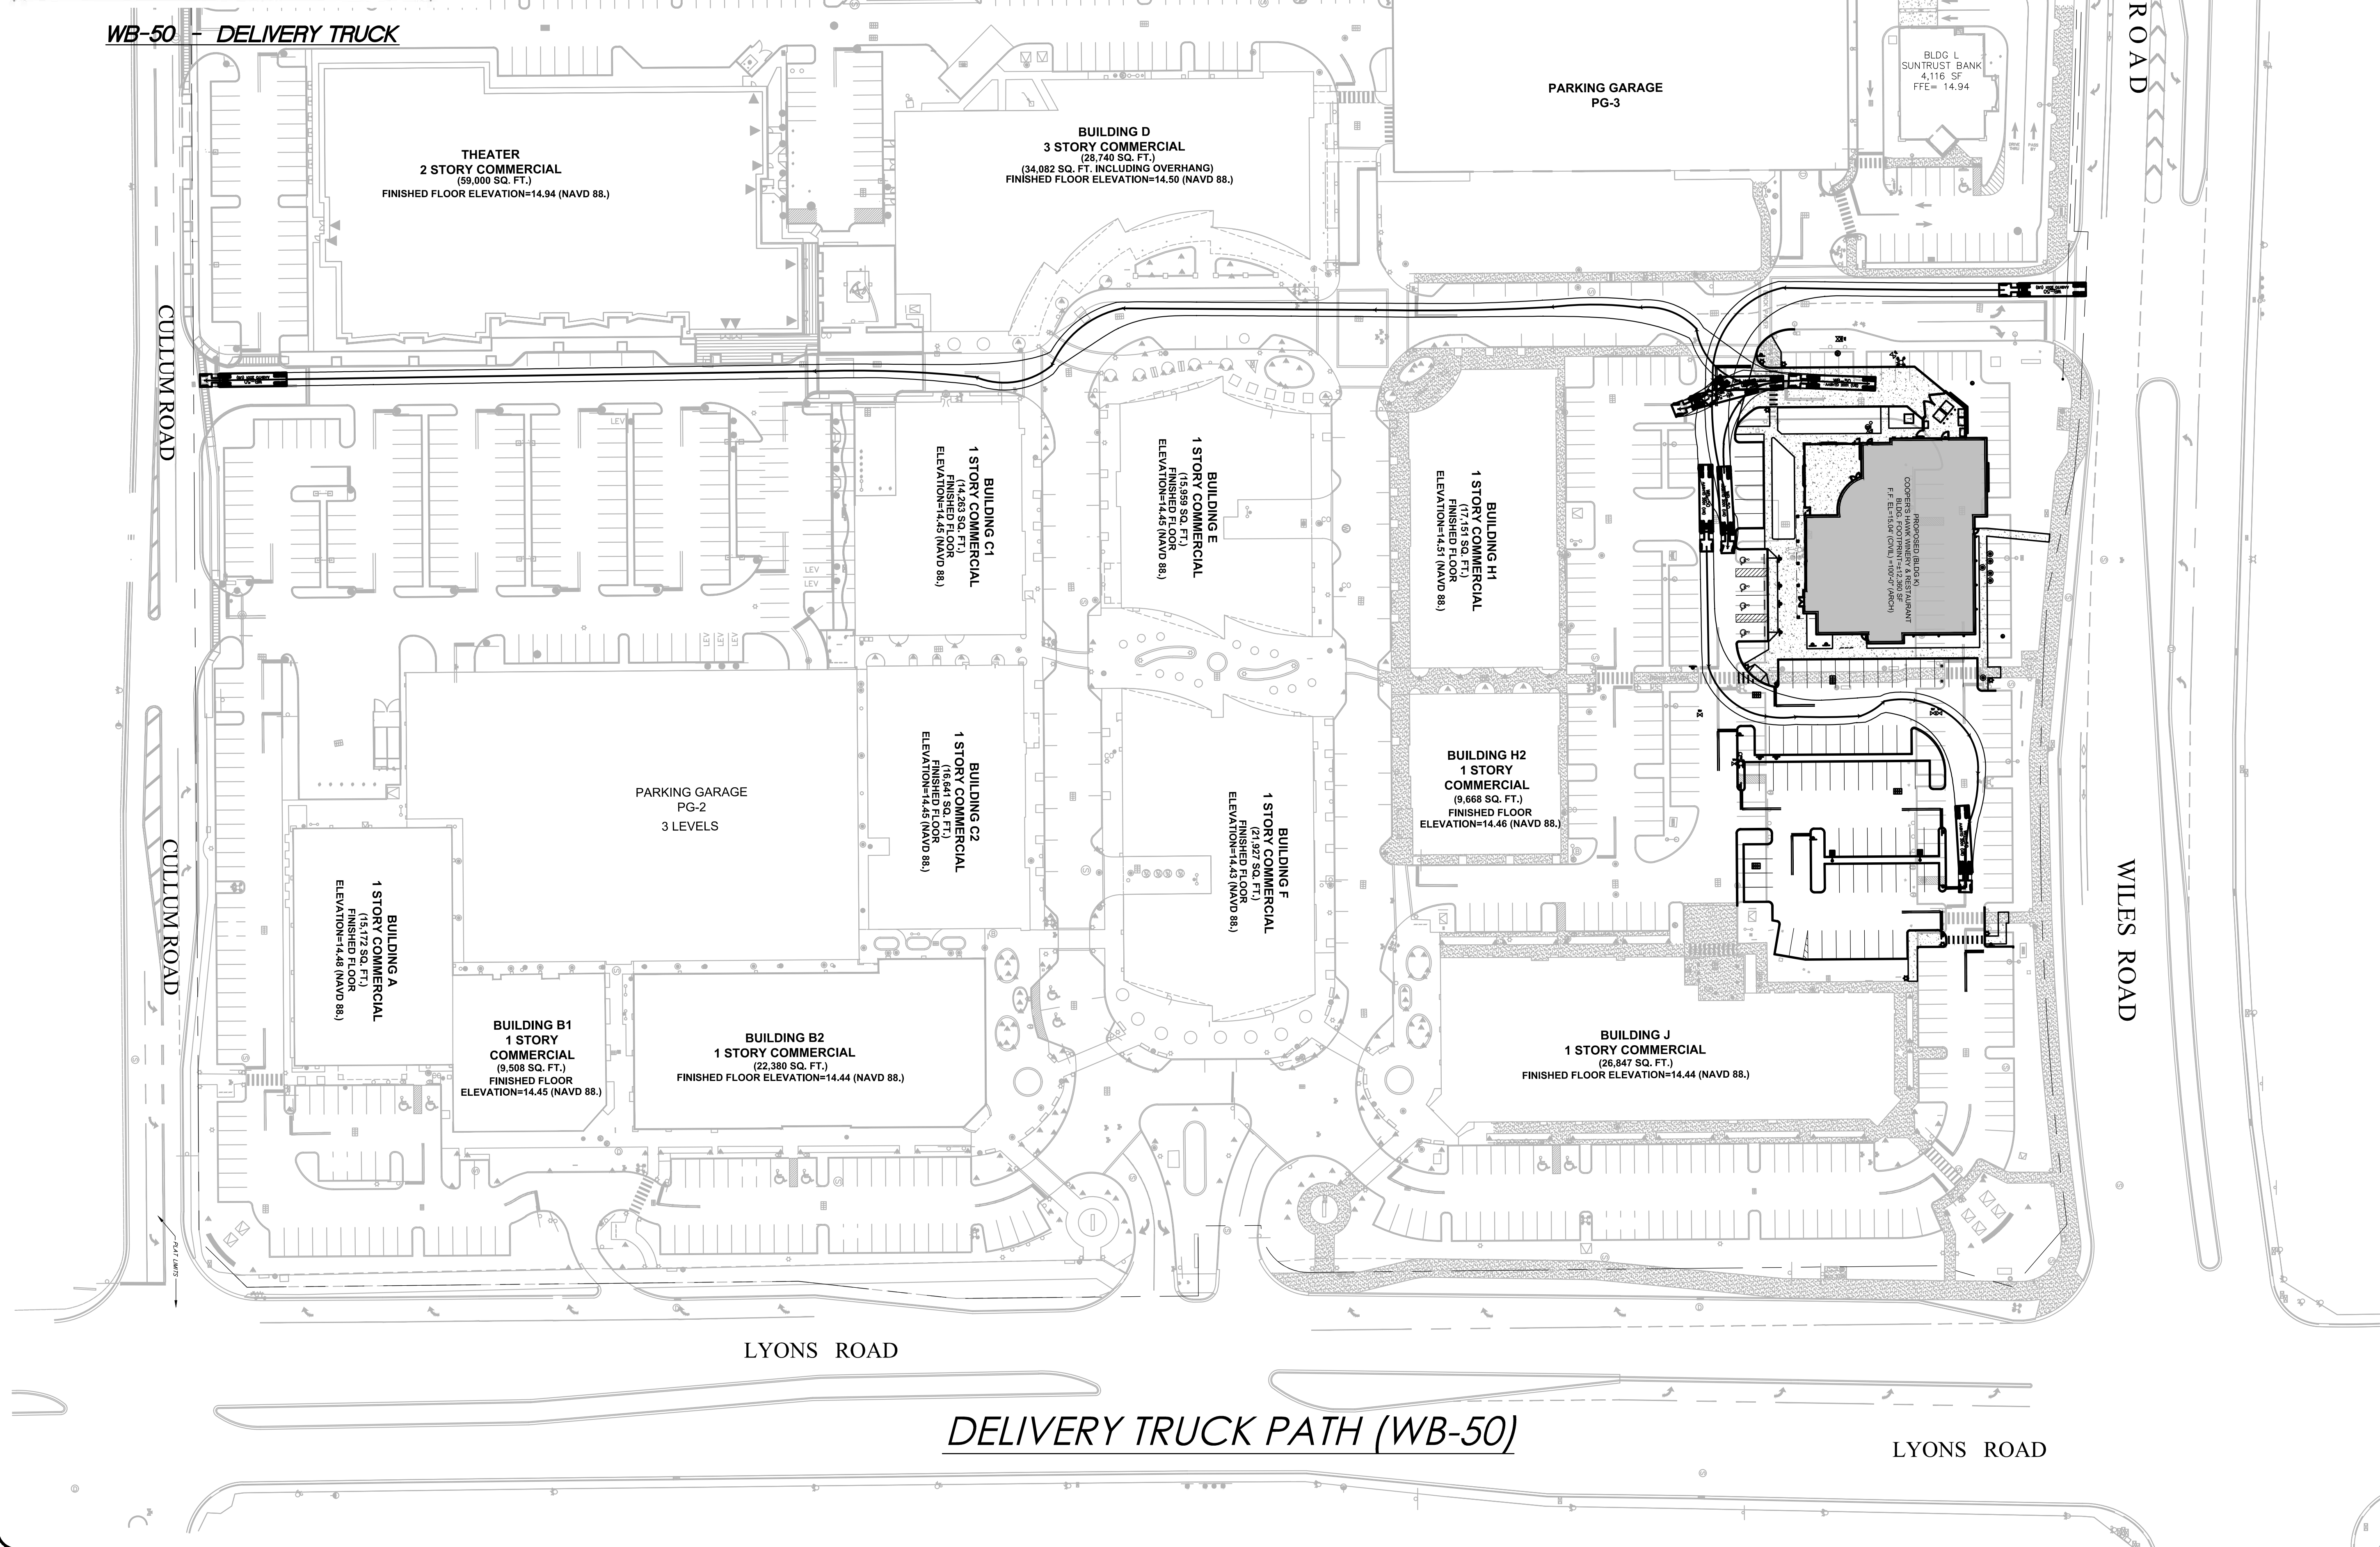

THE CONTINEO GROUP
FL. CERTIFICATE OF AUTHORIZATION
NUMBER 31406

THE CONTINEO GROUP
577 OAKDALE ROAD | ATLANTA, GA 30307
PHONE: 678.601.6046
WWW.THECONTINEOGROUP.COM

**SKYE
GROUP**
1100
SUPERIOR AVE.,
SUITE 600
CLEVELAND
OH 44114
(216) 658-4300
SKYE-GROUP.NET

GARRISON
INVESTMENT GROUP

GARRISON INVESTMENT GROUP
1350 AVENUE OF THE AMERICAS | SUITE 905
NEW YORK, NY 10019 | PHONE: 212.372.9500
WWW.GARRISONINV.COM

[illegible]

COOPER'S HAWK
WINERY & RESTAURANT
AT THE PROMENADE AT COCONUT CREEK
URSDISDICTION: CITY OF COCONUT CREEK
AND LOT: SECTION 18, TOWNSHIP 48 SOUTH,
RANGE 42 EAST, BROWARD COUNTY
LOCATION: PROMENADE AT COCONUT CREEK
4473 LYONS ROAD
COCONUT CREEK, FL 33073

DELIVERY TRUCK TURN PLAN	
JOB NO: 15-187	SHEET <i>C1.1</i>
DATE: 02/16/16	PLAN REVIEW