


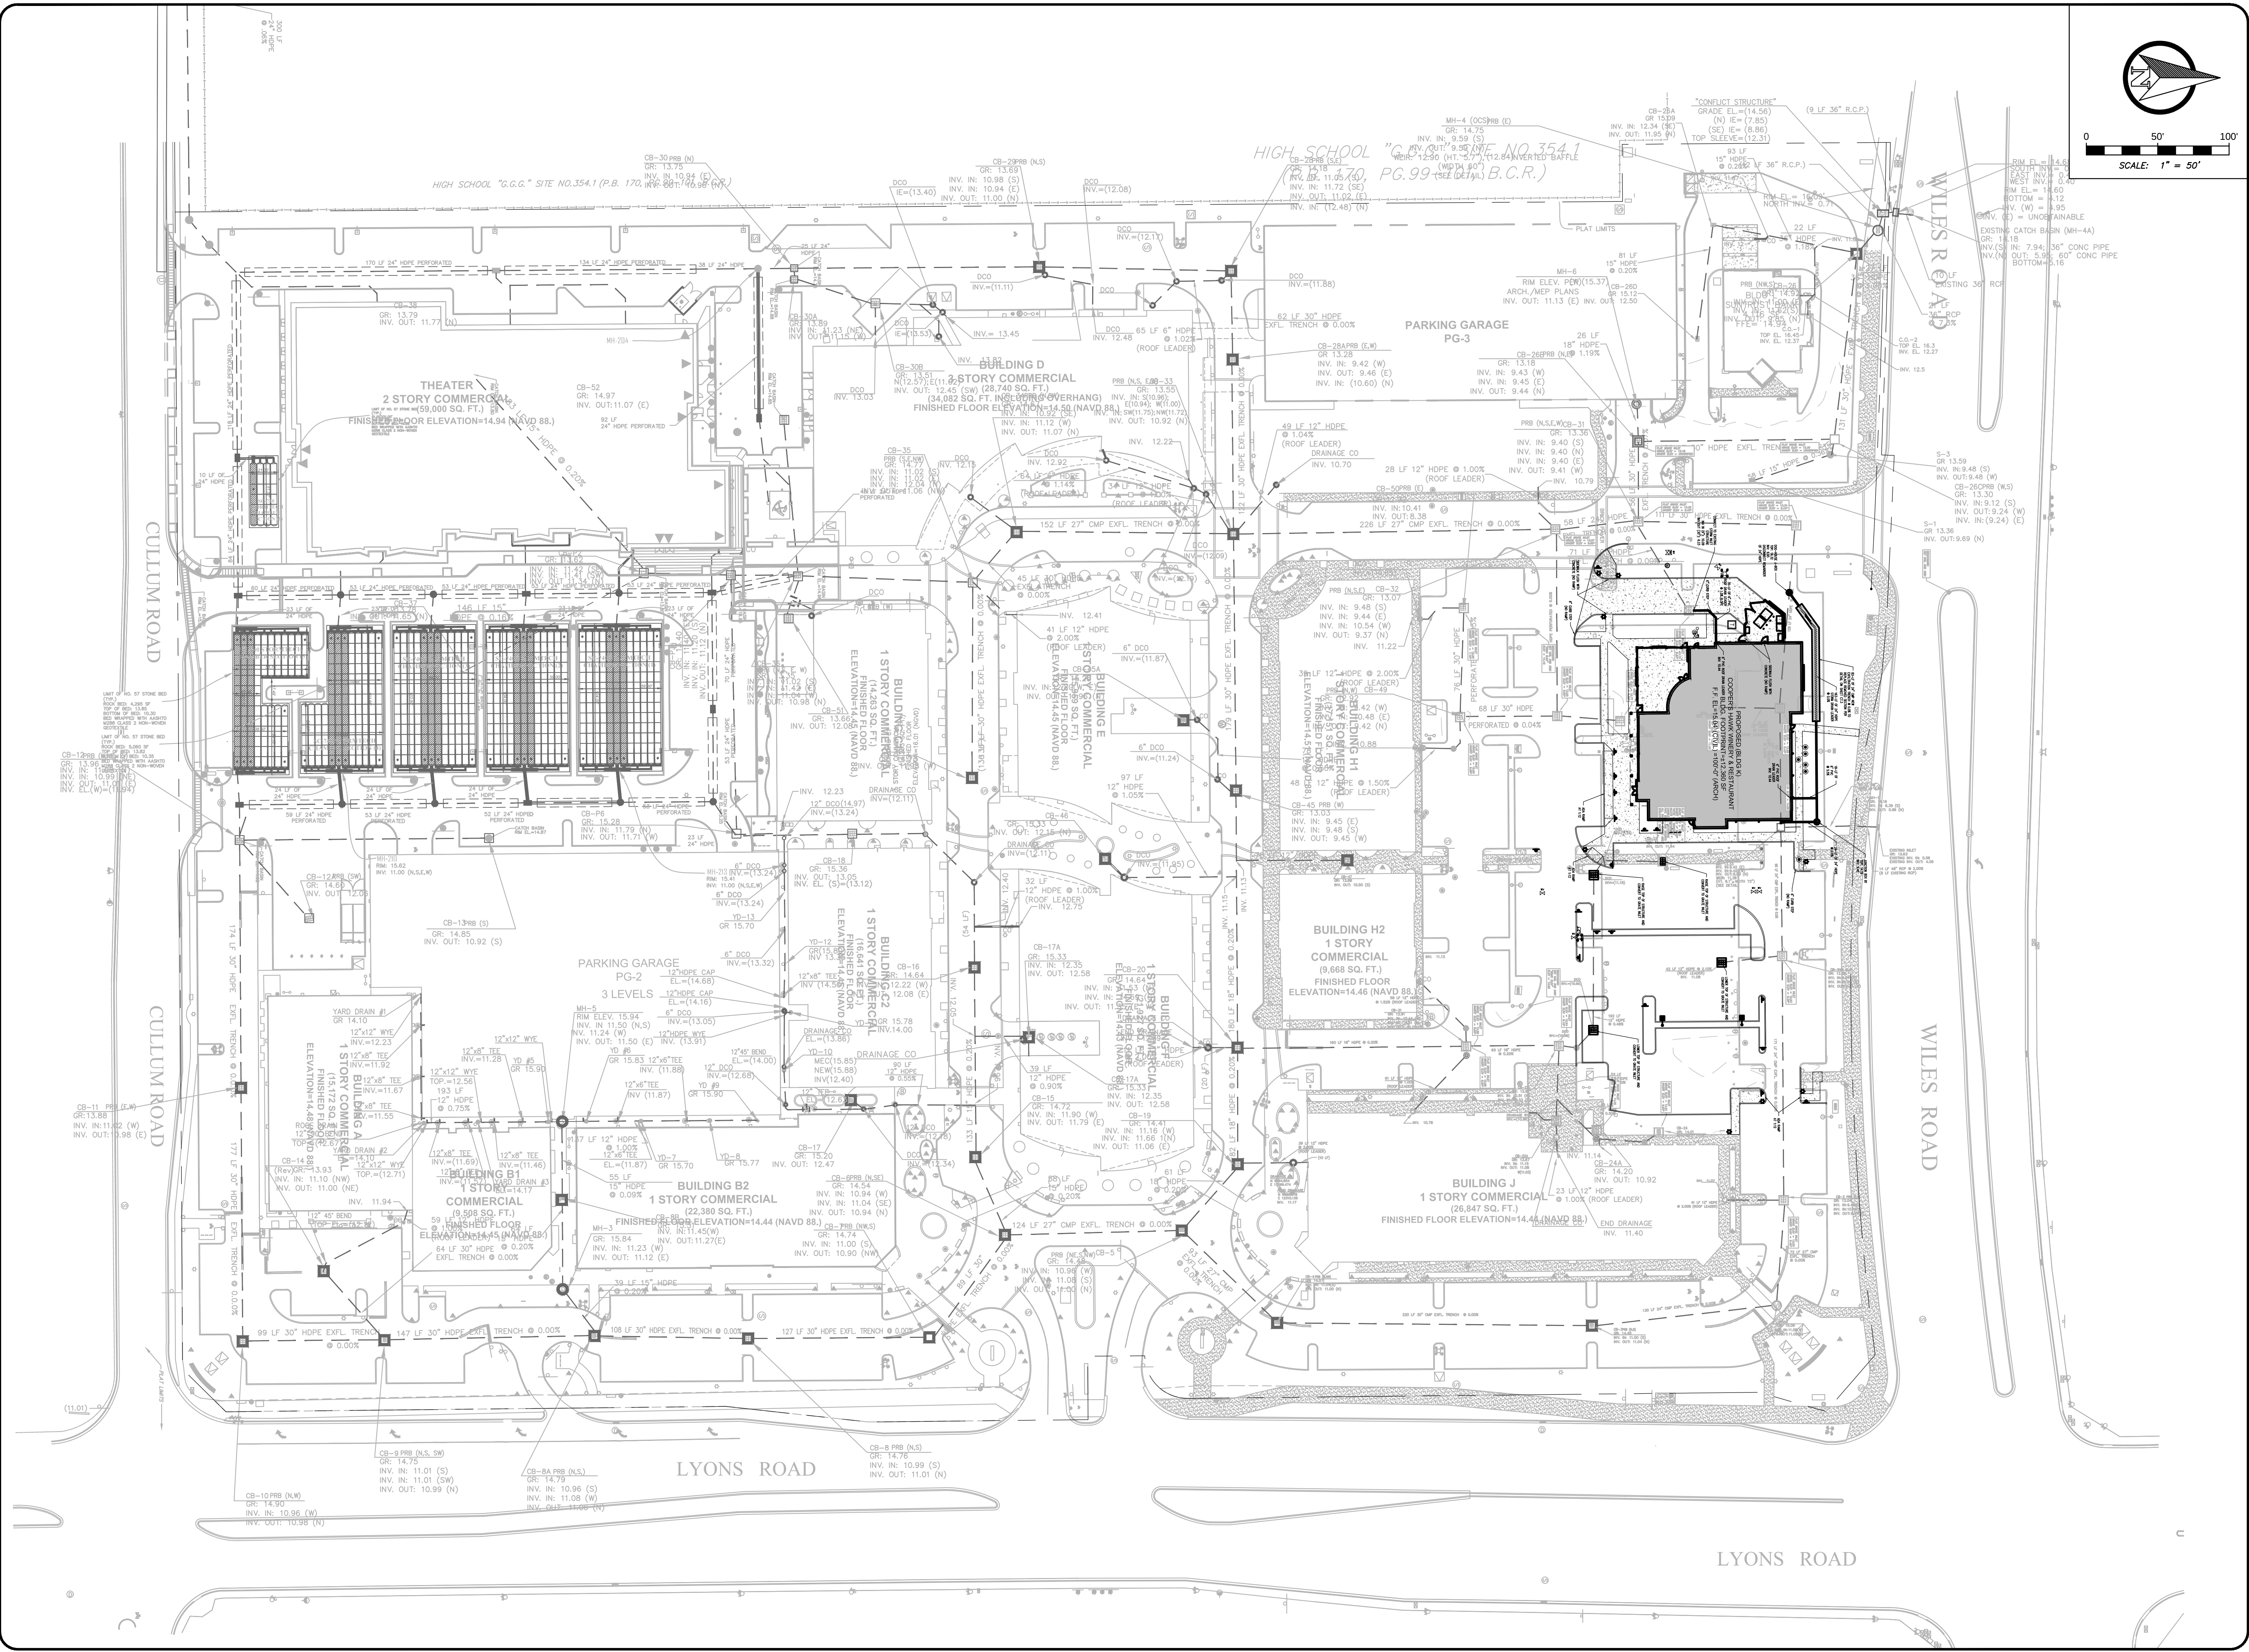

THE CONTINEO GROUP
FL. CERTIFICATE OF AUTHORIZATION
NUMBER 31845
THE CONTINEO GROUP
10 THE OAKDALE ROAD | ATLANTA, GA 30307
PHONE: 678.601.6046
WWW.THECONTINEOGROUP.COM

SKYE GROUP
1100 SUPERIOR AVE., SUITE 600
CLEVELAND, OH 44114
(216) 458-4300
SKYEGROUP.NET

GARRISON INVESTMENT GROUP
1350 AVENUE OF THE AMERICAS | SUITE 905
NEW YORK, NY 10019 | PHONE: 212.327.9500
WWW.GARRISONNY.COM

#	DATE	REVISIONS	BY

COOPER'S HAWK
WINERY & RESTAURANT
AT THE PROMENADE AT COCONUT CREEK
JURISDICTION: CITY OF COCONUT CREEK
LANDLOT: SECTION 18, TOWNSHIP 48 SOUTH,
RANGE 42 EAST, BROWARD COUNTY
LOCATION: PROMENADE AT COCONUT CREEK
4473 LYONS ROAD
COCONUT CREEK, FL 33073

PROPERTY DRAINAGE PLAN
JOB NO: 15-187
DATE: 02/16/16
SHEET C2.1
PLAN REVIEW