


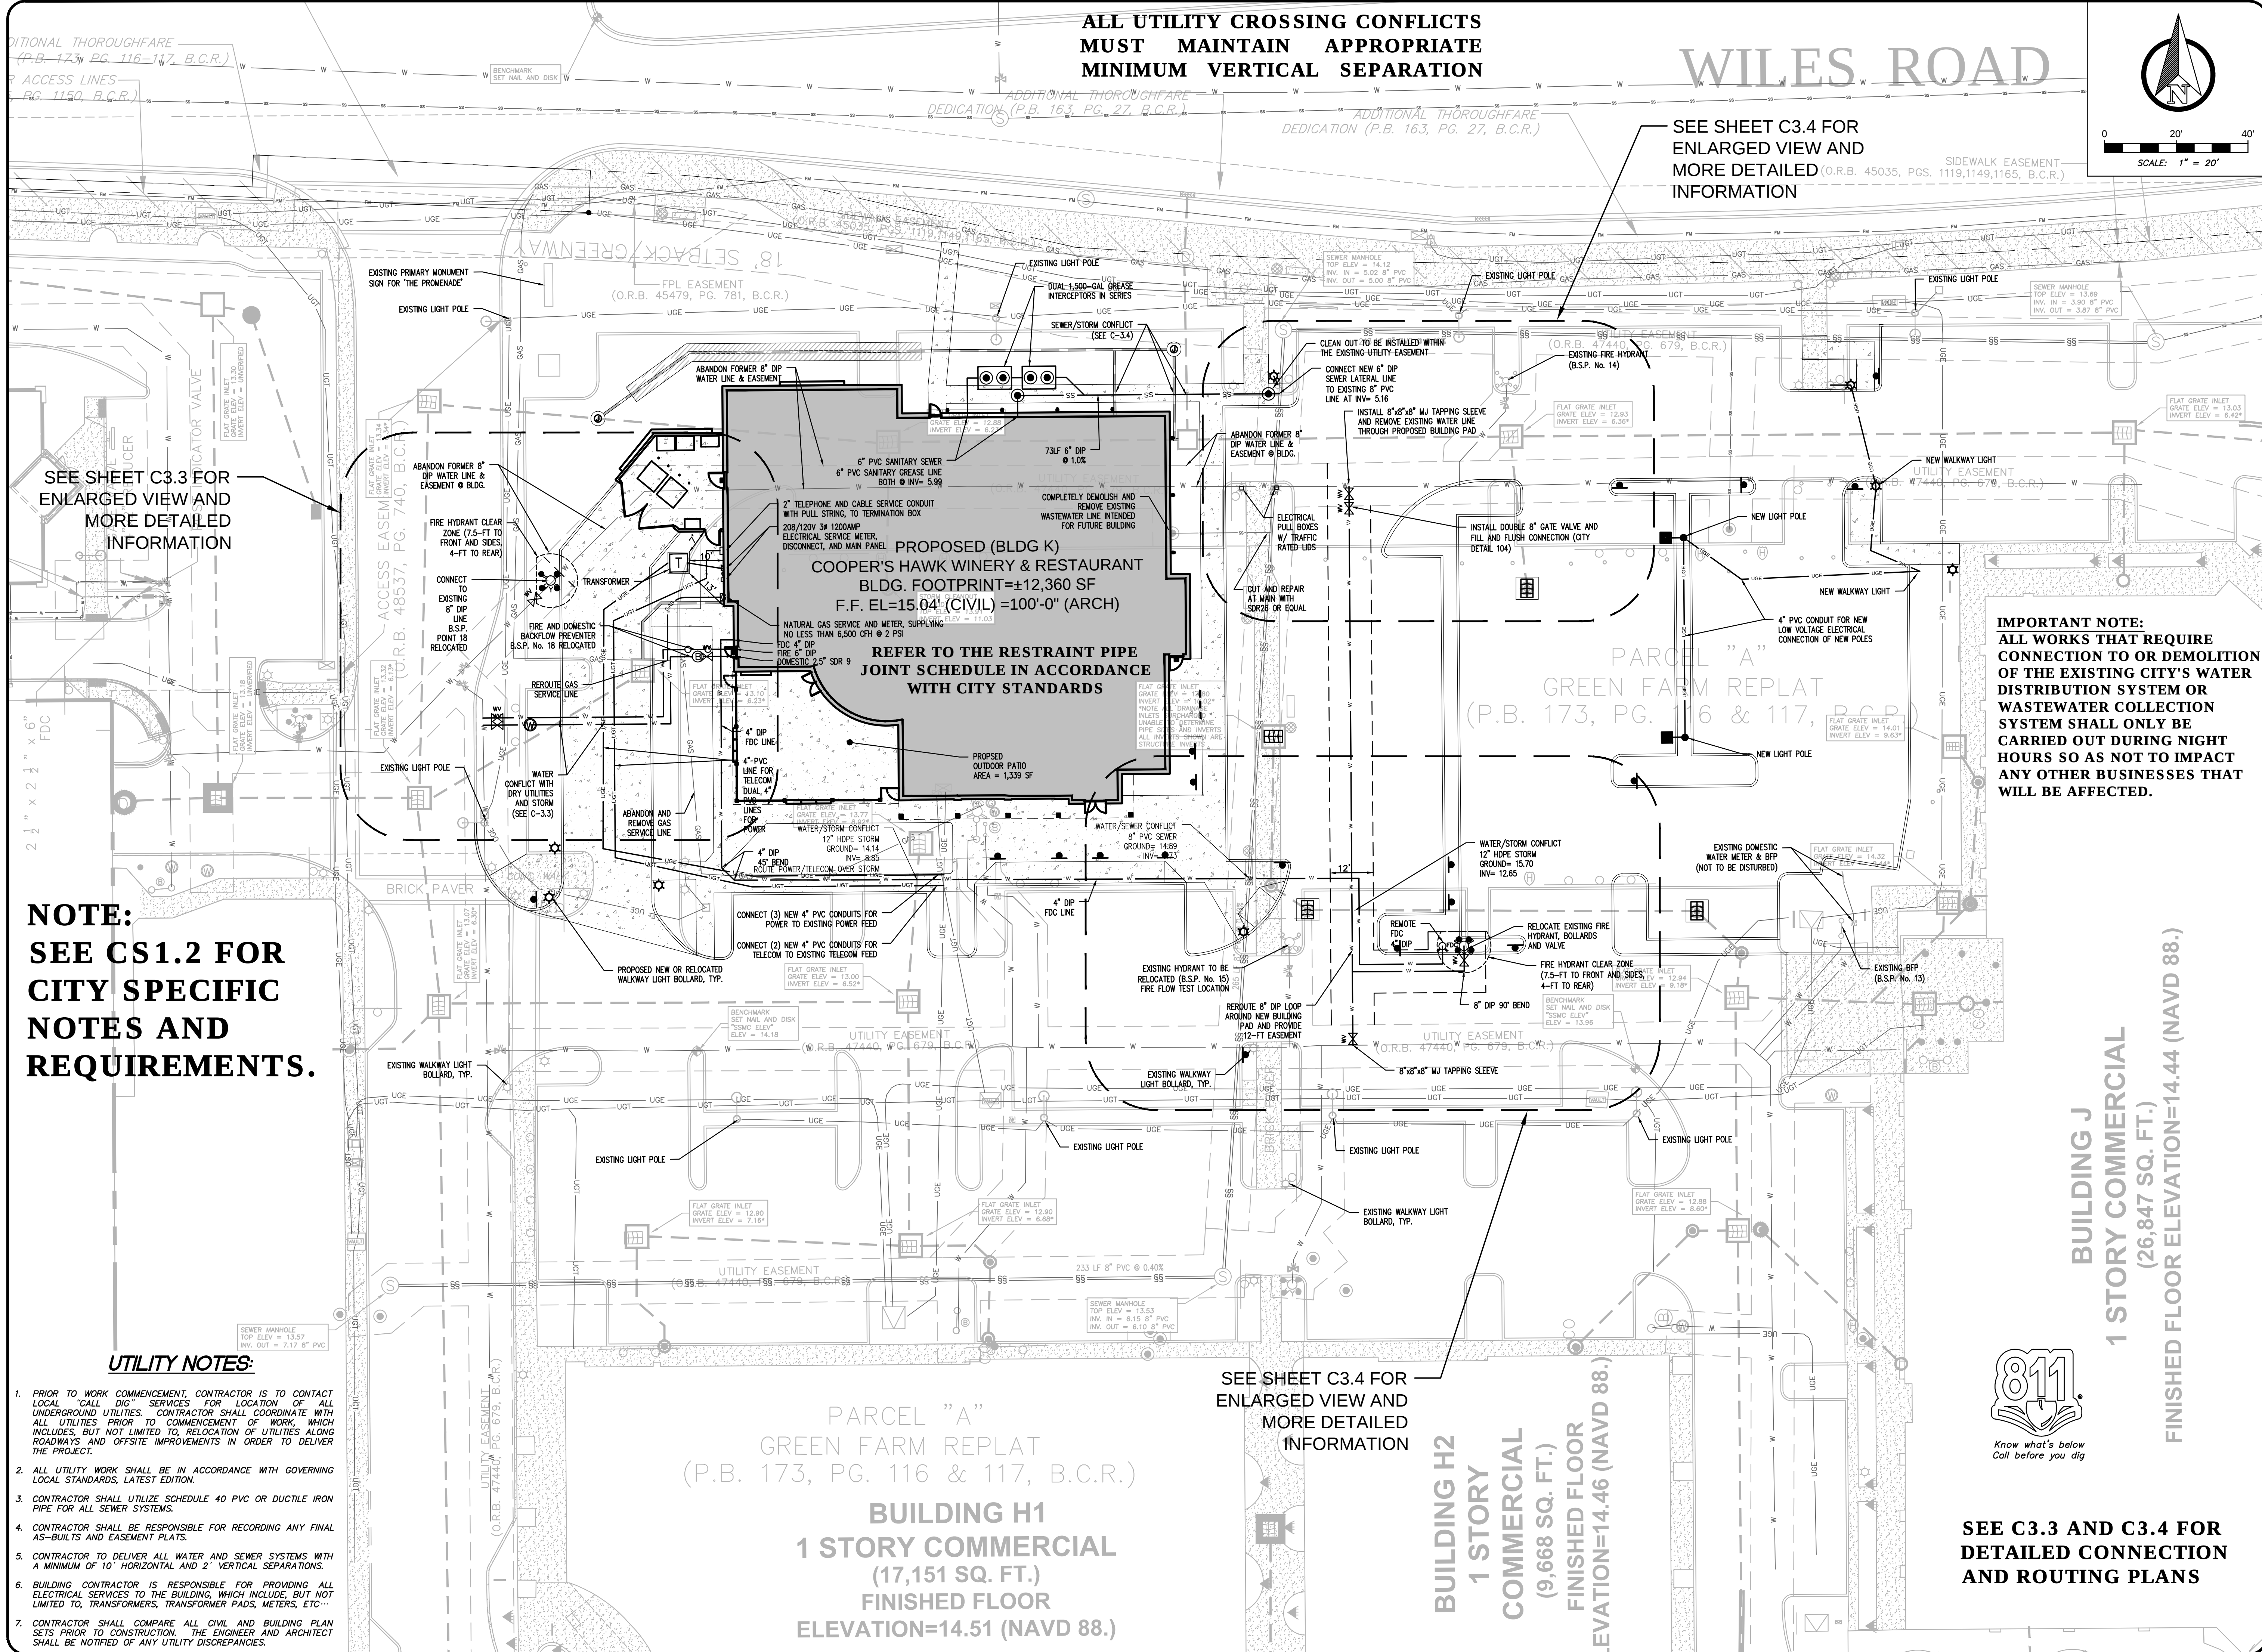

THE CONTINEO GROUP
A CERTIFICATE OF AUTHORIZATION
NUMBER 314MS
THE CONTINEO GROUP
1800 OAKDALE ROAD | ATLANTA, GA 30307
PHONE: 678.601.6046
WWW.THECONTINEOGROUP.COM

SKYE GROUP
1100 SUPERIOR AVE., SUITE 600
CLEVELAND OH 44114
(216) 458-4300
SKYEGROUP.NET

SKYE GROUP

GARRISON INVESTMENT GROUP
1350 AVENUE OF THE AMERICAS | SUITE 905
NEW YORK, NY 10019 | PHONE: 212.372.9500
WWW.GARRISONNY.COM

#	DATE	REVISIONS	BY

These drawings and the design represented herein are the exclusive property of The Contineo Group. Reproduction or any use of these drawings other than as authorized by The Contineo Group is prohibited. Any unauthorized use will be subject to legal action.

COOPER'S HAWK WINERY & RESTAURANT AT THE PROMENADE AT COCONUT CREEK

JURISDICTION: CITY OF COCONUT CREEK LANDLOT: SECTION 18, TOWNSHIP 48 SOUTH, RANGE 42 EAST, BROWARD COUNTY LOCATION: PROMENADE AT COCONUT CREEK 4473 LYONS ROAD COCONUT CREEK, FL 33073

WATER+WASTEWATER SITE UTILITY PLAN

JOB NO: 15-187 SHEET C3.1

DATE: 02/16/16 PLAN REVIEW