



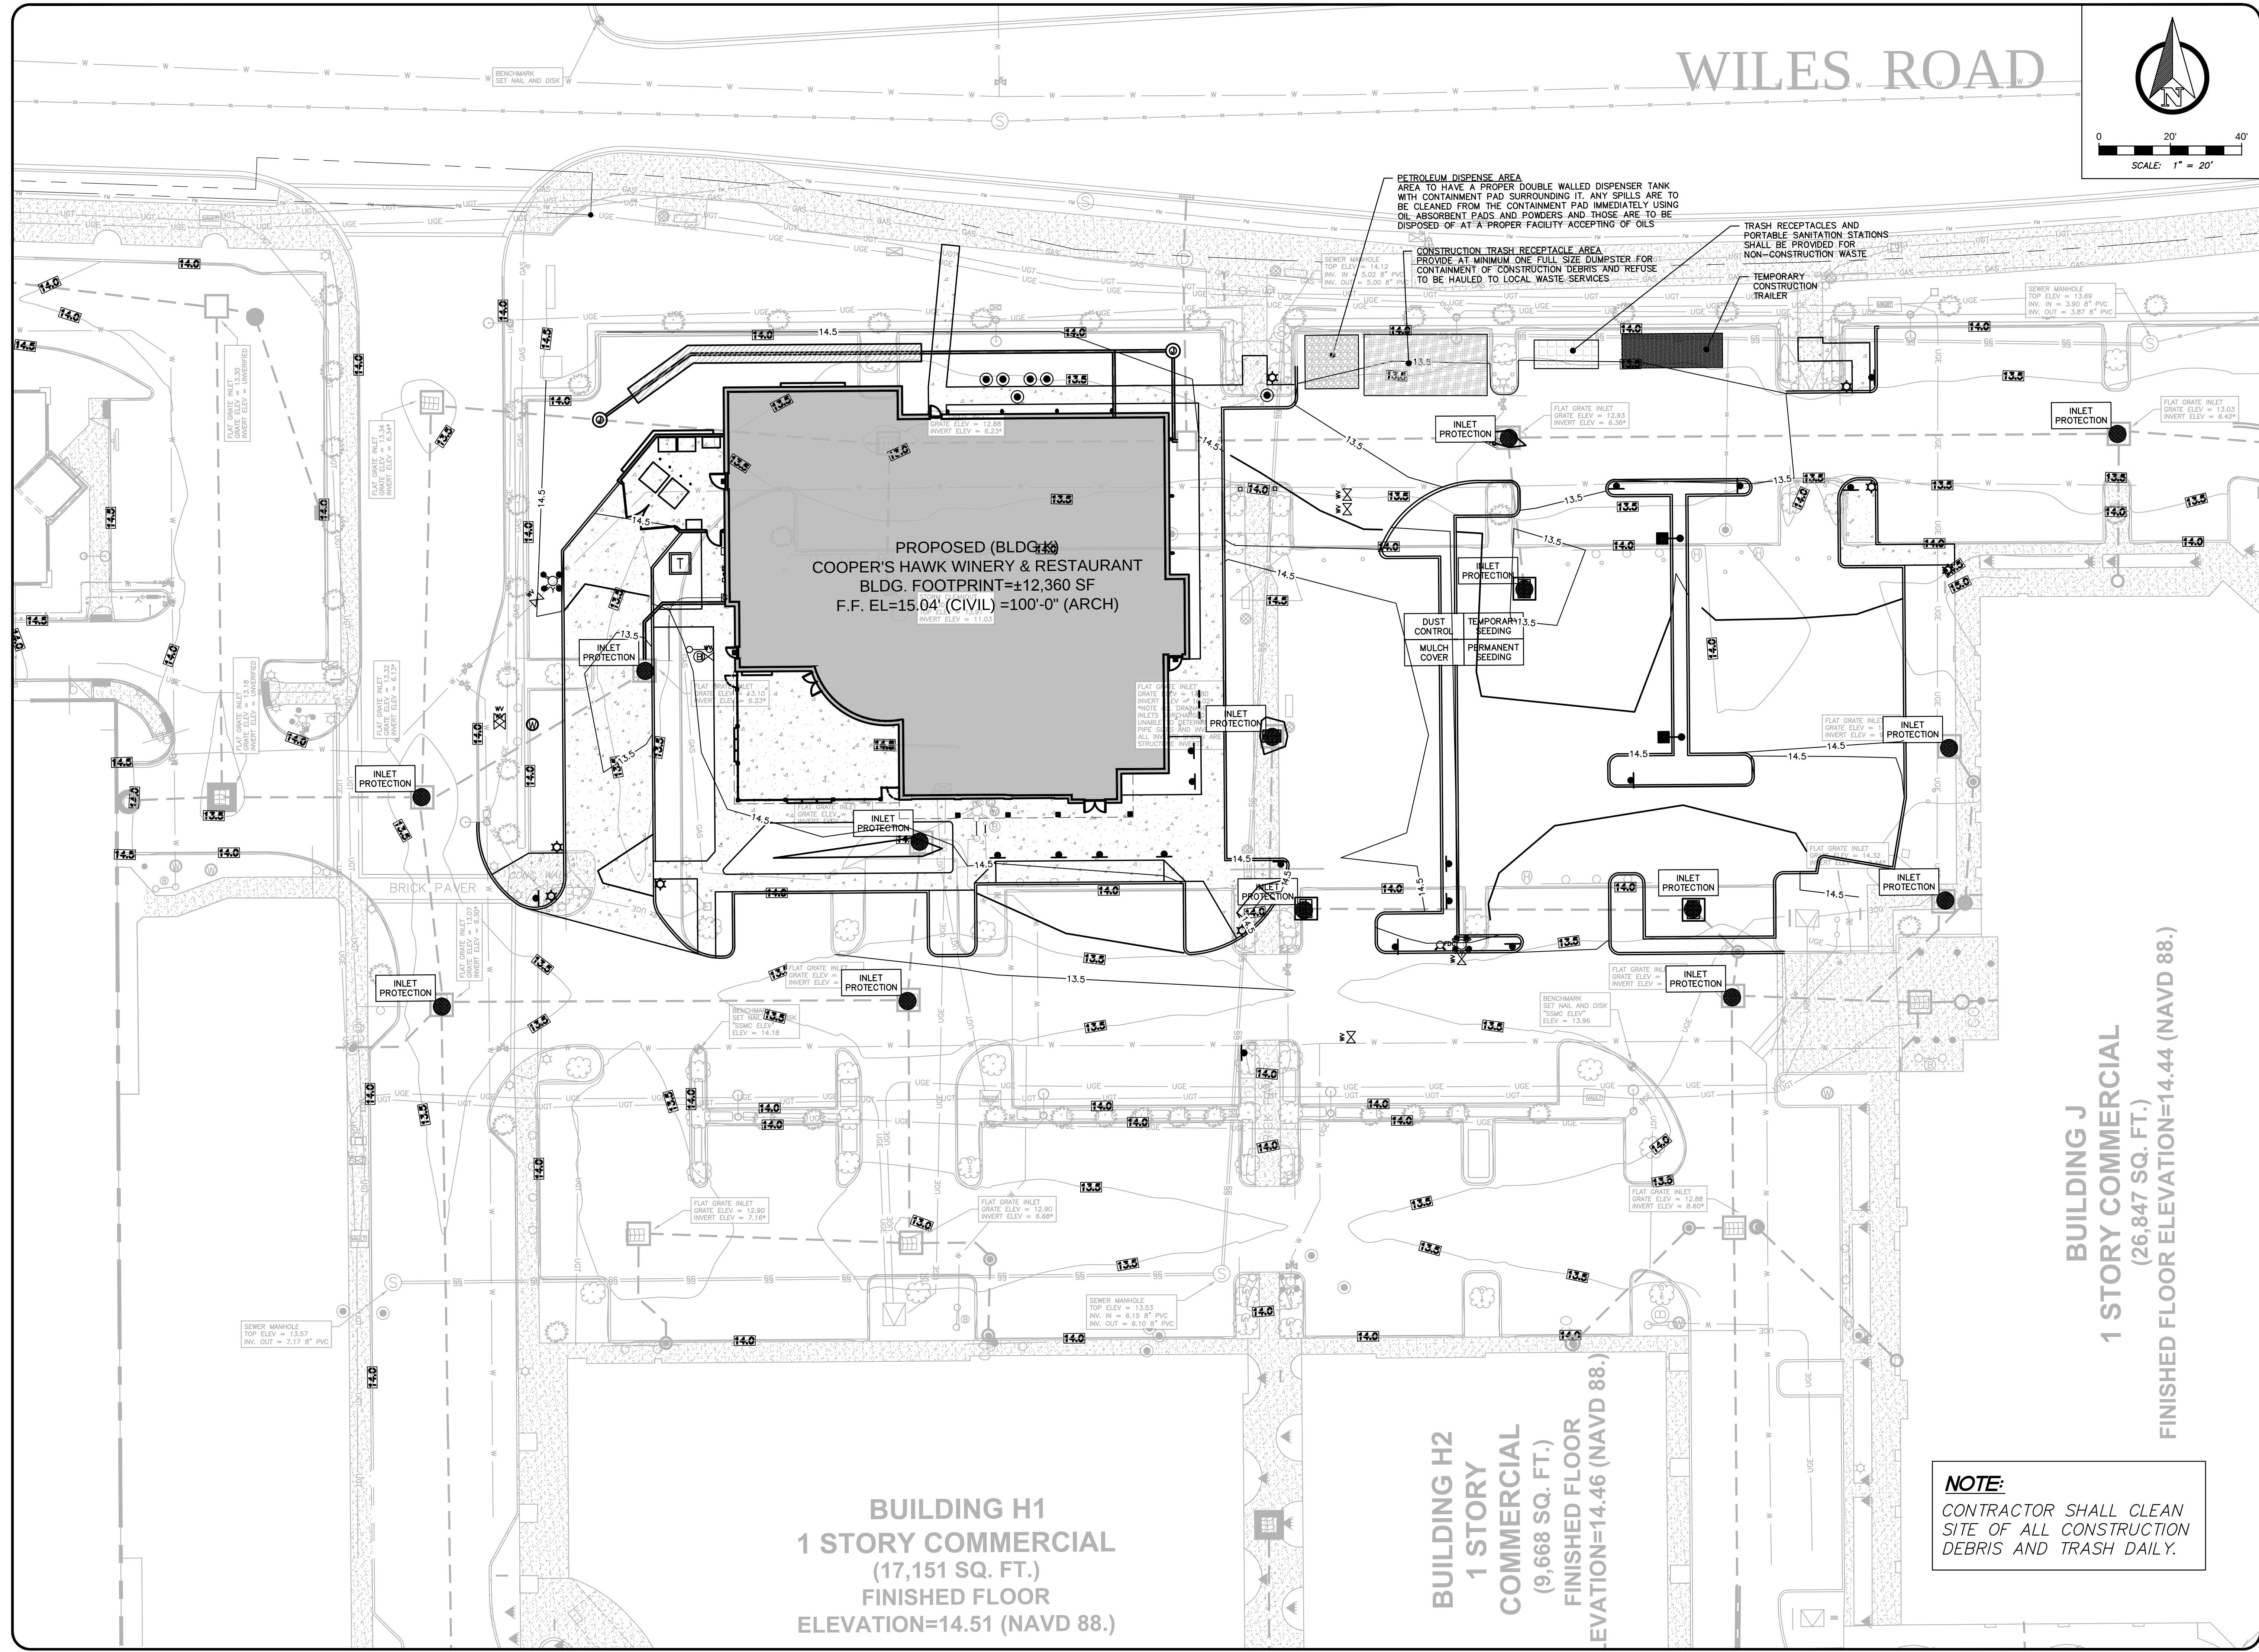

WILES ROAD

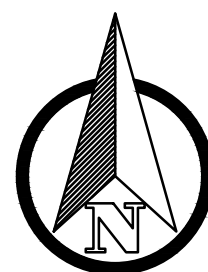

0 20' 40'
SCALE: 1" = 20'

BUILDING H1
1 STORY COMMERCIAL
(17,151 SQ. FT.)
FINISHED FLOOR
ELEVATION=14.51 (NAVD 88.)

BUILDING H2
1 STORY
COMMERCIAL
(9,668 SQ. FT.)
FINISHED FLOOR
ELEVATION=14.46 (NAVD 88.)

PROPOSED (BLDG. 10)
COOPER'S HAWK WINERY & RESTAURANT
BLDG. FOOTPRINT=±12,360 SF
F.F. EL=15.04' (CIVIL) =100'-0" (ARCH)

PETROLEUM DISPENSE AREA
AREA TO HAVE A PROPER DOUBLE WALLED DISPENSER TANK
WITH CONTAINMENT PAD SURROUNDING IT. ANY SPILLS ARE TO
BE CLEANED FROM THE CONTAINMENT PAD IMMEDIATELY USING
OIL ABSORBENT PADS AND POWDERS AND THOSE ARE TO BE
DISPOSED OF AT A PROPER FACILITY ACCEPTING OF OILS


CONSTRUCTION TRASH RECEPTACLE AREA
PROVIDE AT MINIMUM ONE FULL SIZE DUMPSTER FOR
CONTAINMENT OF CONSTRUCTION DEBRIS AND REFUSE
TO BE HAULED TO LOCAL WASTE SERVICES

TRASH RECEPTACLES AND
PORTABLE SANITATION STATIONS
SHALL BE PROVIDED FOR
NON-CONSTRUCTION WASTE

TEMPORARY
CONSTRUCTION
TRAILER

NOTE:

CONTRACTOR SHALL CLEAN
SITE OF ALL CONSTRUCTION
DEBRIS AND TRASH DAILY.

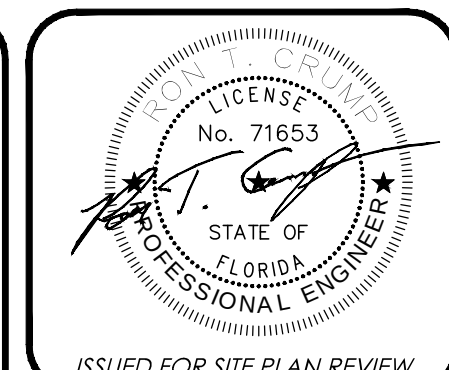

THE CONTINEO GROUP
A CERTIFICATE OF AUTHORIZATION
NUMBER 31845
THE CONTINEO GROUP
572 OKDALE ROAD | ATLANTA, GA 30307
PHONE: 678.401.6046
WWW.THECONTINEOGROUP.COM

SKYE GROUP
1100
SUPERIOR AVE.
SUITE 600
CLEVELAND
OH 44114
(216) 458-4300
SKYEGROUP.NET

GARRISON INVESTMENT GROUP
GARRISON INVESTMENT GROUP
1350 AVENUE OF THE AMERICAS | SUITE 905
NEW YORK, NY 10019 | PHONE: 212.372.9500
WWW.GARRISONNY.COM

#	DATE	REVISIONS	BY

COOPER'S HAWK
WINERY & RESTAURANT
AT THE PROMENADE AT COCONUT CREEK
JURISDICTION: CITY OF COCONUT CREEK
LANDLOT: SECTION 18, TOWNSHIP 48 SOUTH,
RANGE 42 EAST, BROWARD COUNTY
LOCATION: PROMENADE AT COCONUT CREEK
4473 LYONS ROAD
COCONUT CREEK, FL 33073

SWPPP - PHASE 3
STAGING PLAN
JOB NO: 15-187
DATE: 02/16/16
SHEET C4.2
PLAN REVIEW