


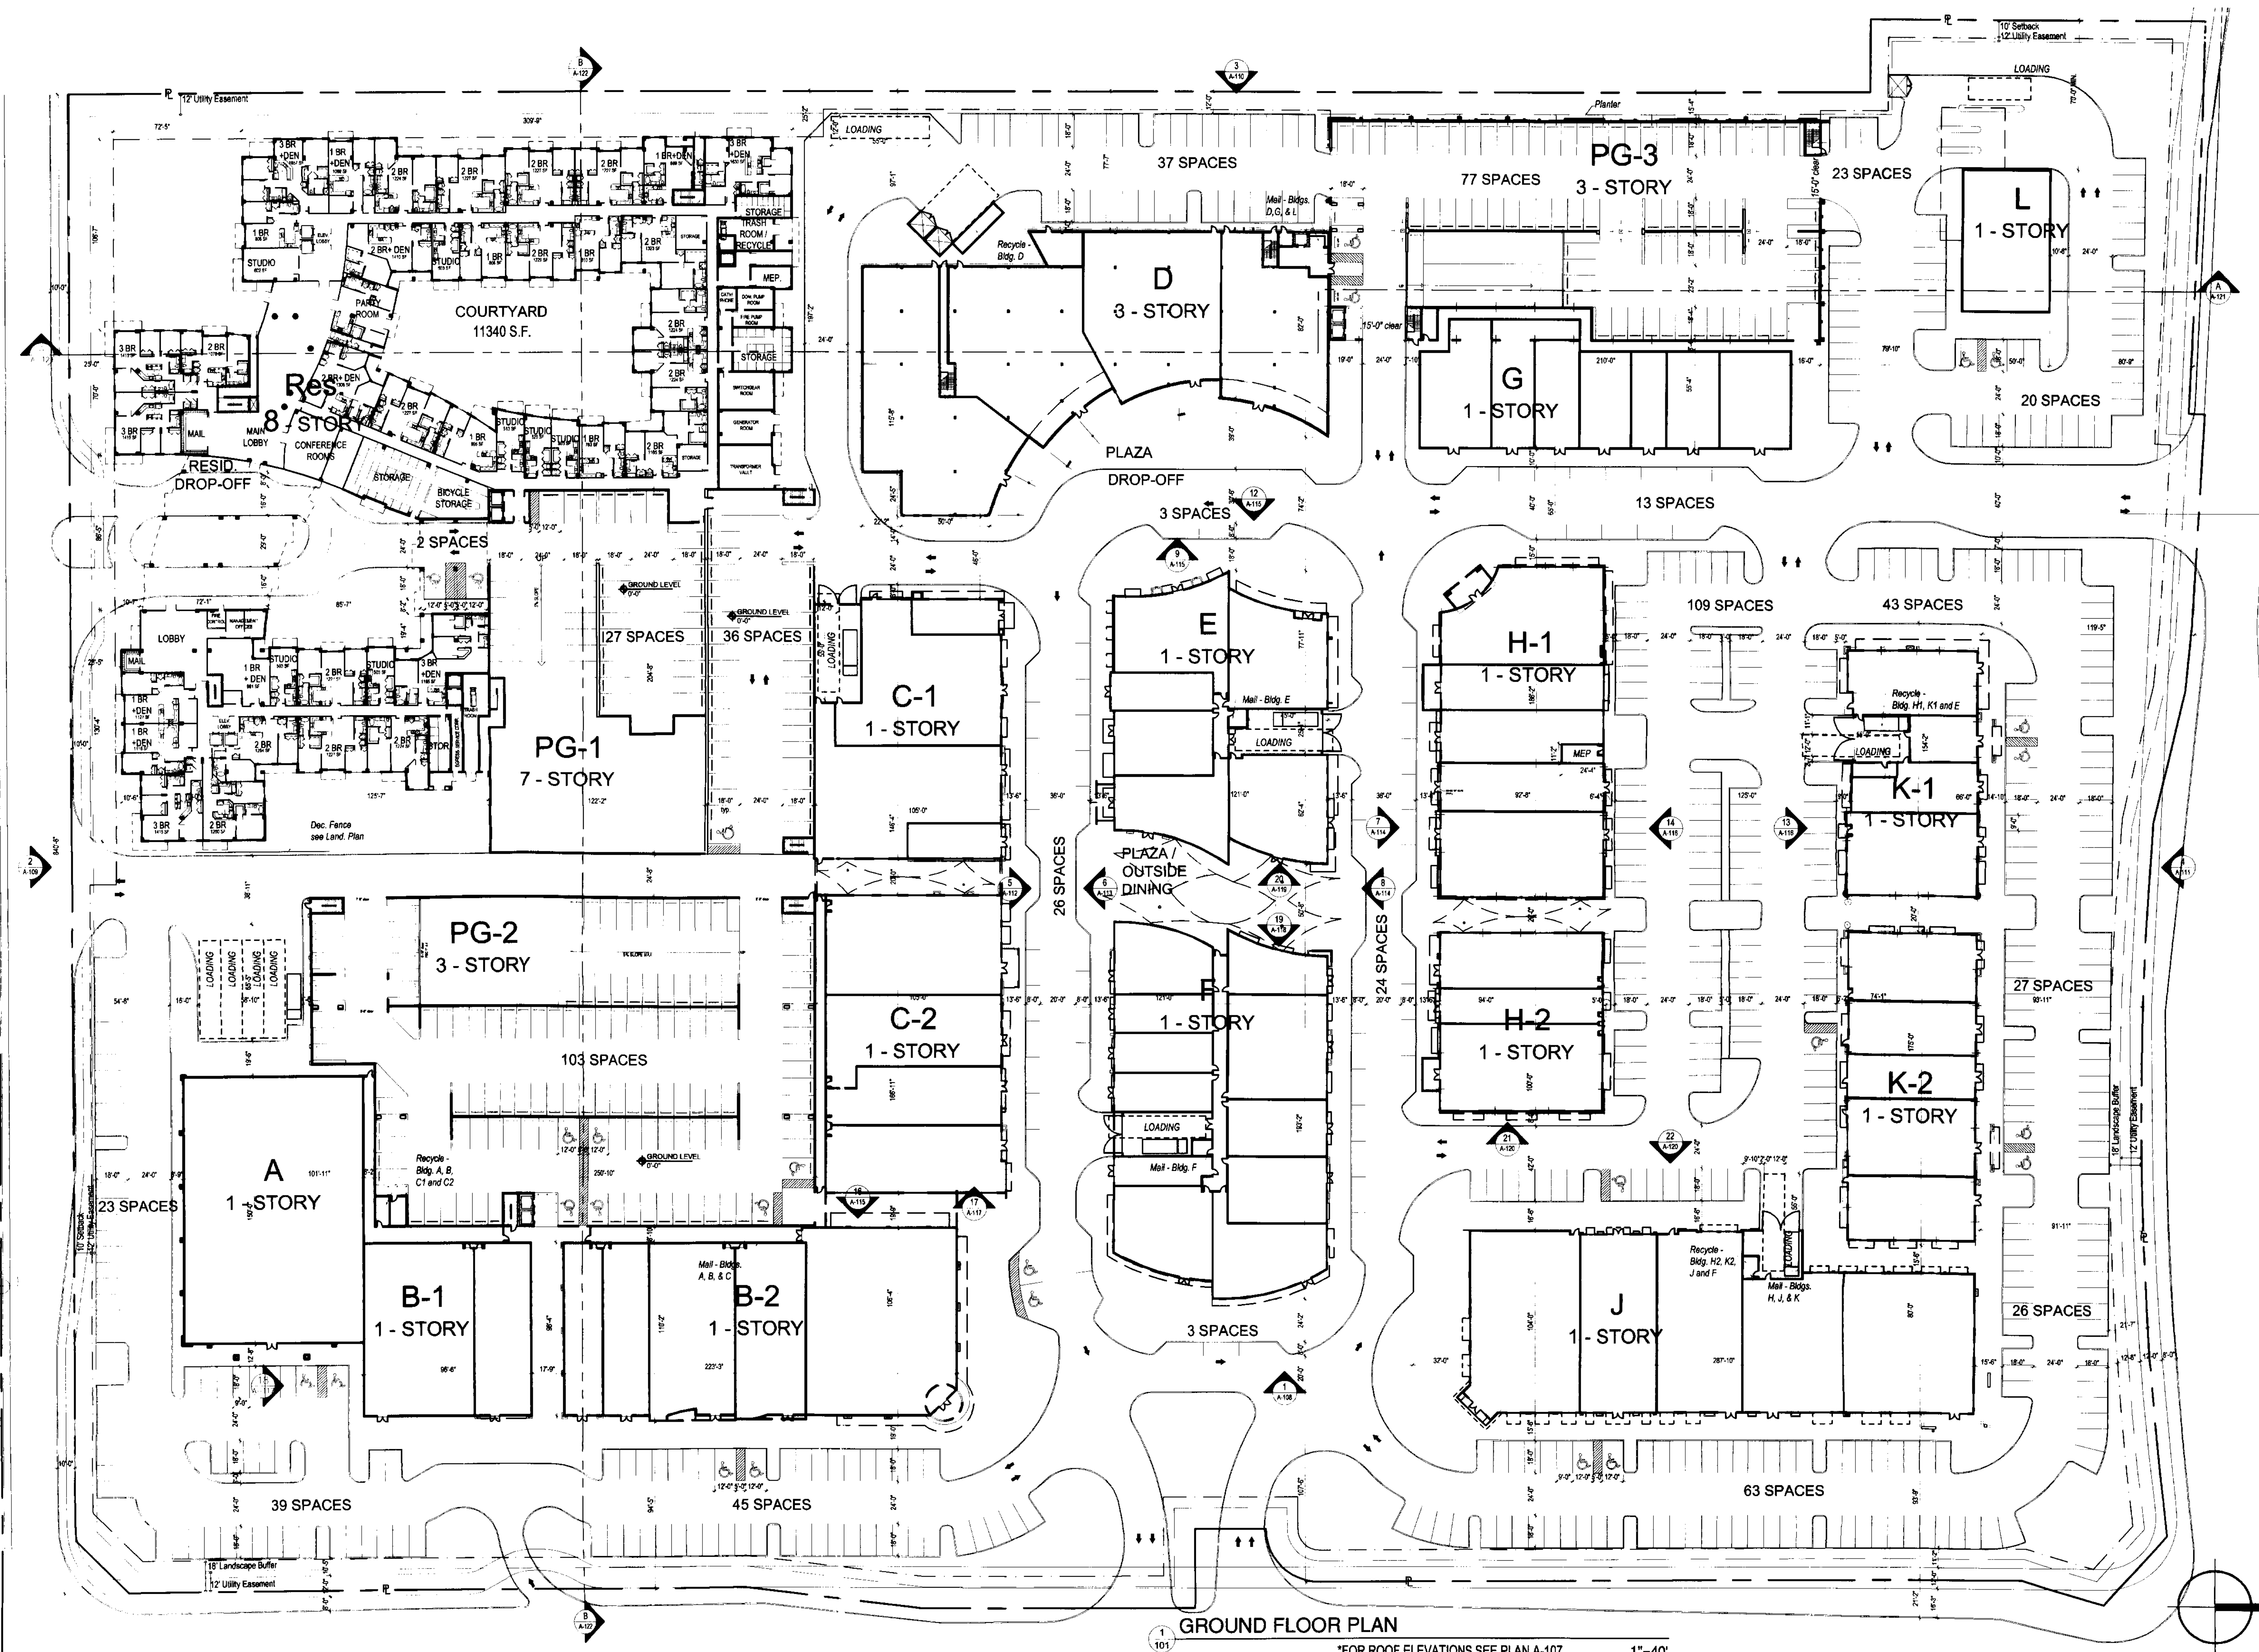

JAN 29 2007

Regis J. Korba Victor K. Yue
AR 0015112 AR 0013087

Issue: SITE PLAN Submittal
DRC Comments #1
DRC Comments #2
Revision #5

Date: 03-28-2006
04-27-2006
07-06-2006
01-29-2007



**DORSKY
HODGSON
PARRISH
YUE**

AA 26001261

Architecture
Planning
Interiors

Cleveland
Fort Lauderdale
Washington DC

One Financial Plaza, Suite 2400
Ft. Lauderdale, Florida 33394