


**Sign Plan Review Size Change only - No Change in Engineering**  
**Attach to Submitted En-Sealed Drawing**



All letters are 8" high  
 Sign is 5.1 Square Feet

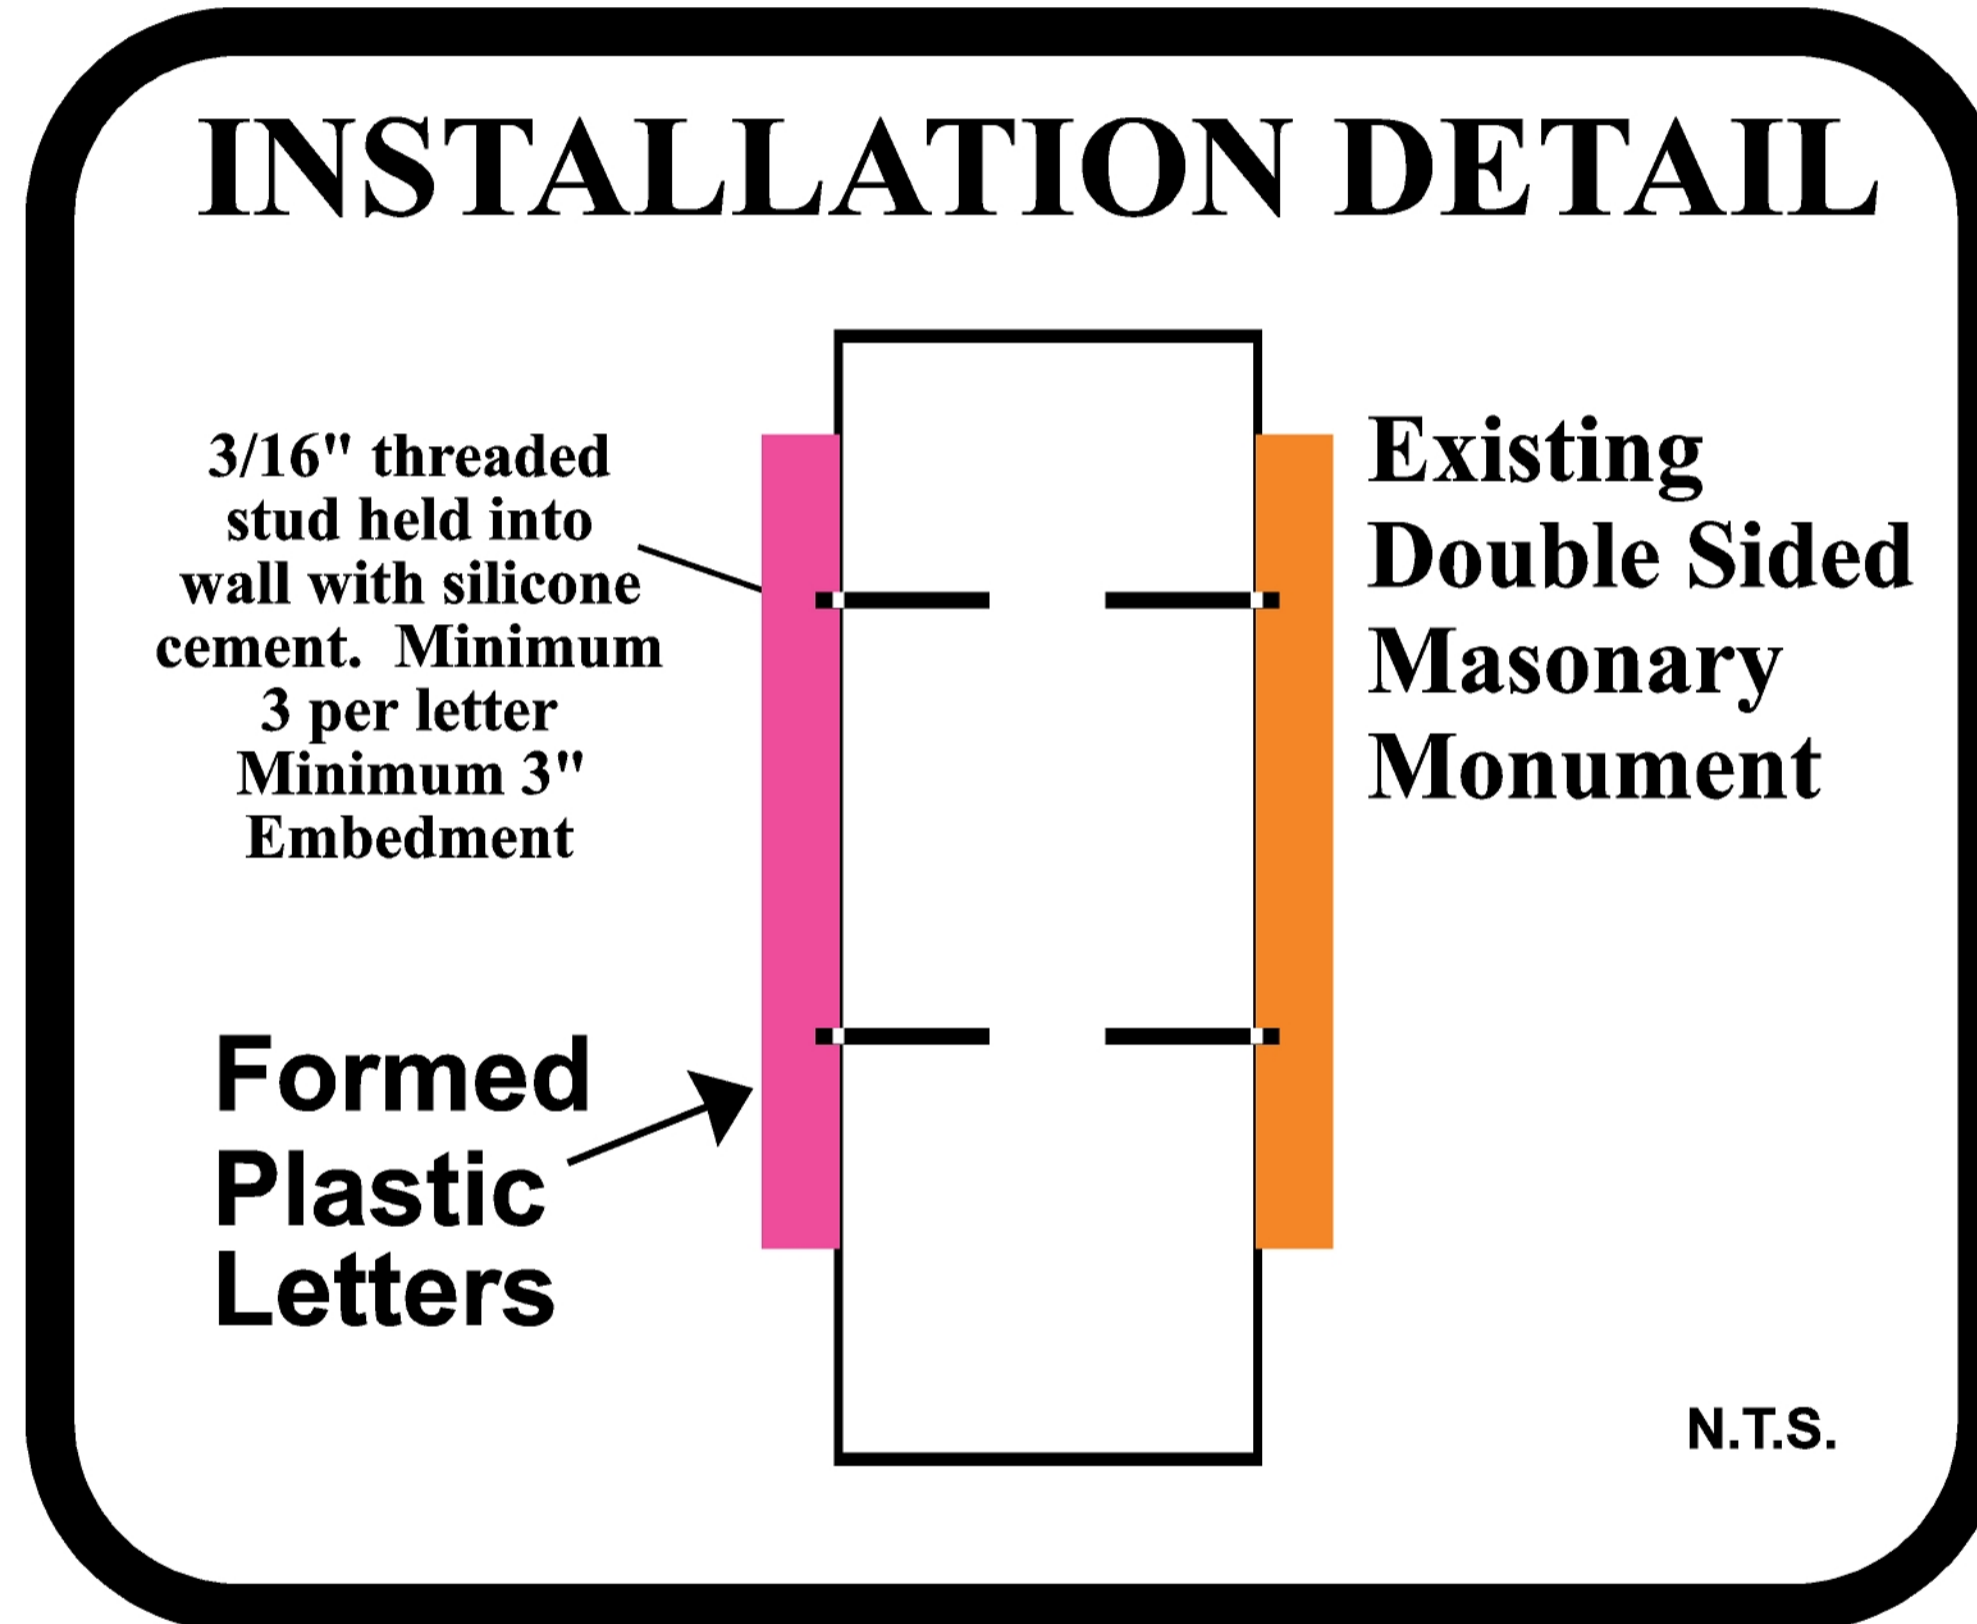


**8" Formed Plastic Letters In Dunkin Donuts Logo Font And Colors.**  
**Stud Mounted onto Both Sides of CBS Stucco Monument at Hillboro Blvd.**  
**Existing Monument is 101" H X 208" W**

**THIS DRAWING PROPERTY OF SIGN\*A\*RAMA DUPLICATION WITHOUT PERMISSION IS NOT ALLOWED**

**STRUCTURAL NOTES:**

GOVERNING CODE: 2007 FLORIDA BUILDING CODE & ASCE 7-05 USING V=150 MPH, EXPOSURE 'C', I=1.15, SOLID SIGN METHOD, + 2009 SUPPLEMENTS  
 ELECTRICAL INFORMATION PROVIDED AS REFERENCE ONLY AND IS TO BE INSTALLED BY A LICENSED CONTRACTOR. NO ENGINEERING CERTIFICATION IS OFFERED WITH ANY ELECTRICAL INFORMATION CONTAINED HEREIN.  
 ALL ALUMINUM IS TO BE 6063 T-6 OR BETTER.  
**ANCHORS:** TO BE ITW BUILDEX, ELCO TAPCON, POWERS, RAWL, OR MFR, RATED EQUAL. 10x ANCHOR DIAMETER SPACING IS REQUIRED BETWEEN ANCHORS AND EDGE OF CONC. MIN. IF UNSPECIFIED, A 24" MAX O.C. SPACING OF ANCHORS SHALL BE USED + EACH CORNER. WOOD ANCHORS TO BE NON-CORROSIVE GRADE 2 OR GRADE 5 LAG BOLTS OR EQ, 3/4" MIN. ED. #2 SOUTHERN YELLOW PINE MINIMUM USED IN ALL WOOD CALCULATIONS.  
 THROUGH BOLTS SHALL BE FITTED WITH A 1" MIN. WASHER & DOUBLE NUT U.N.O. MINIMUM EMBEDMENT DEPTH DOES NOT INCLUDE STUCCO, FINISHES, OR SHIM SPACING. STRUCTURAL BOLTS TO BE A-325, GRADE 5. A 2" MAX EXPOSED SHANK IS TO BE USED U.N.O. HOST STRUCTURE IS BY OTHERS AND SHALL BE DESIGNED TO CARRY LOADS BY PROPOSED SIGN. THIS ENGINEER HAS NOT VISITED THE JOBSITE. DESIGN IS BASED ON CONTRACTOR SUPPLIED DATA. IF ANY FIELD CONDITIONS THEN SPECIFIED HEREIN, THIS ENGINEER SHALL BE NOTIFIED

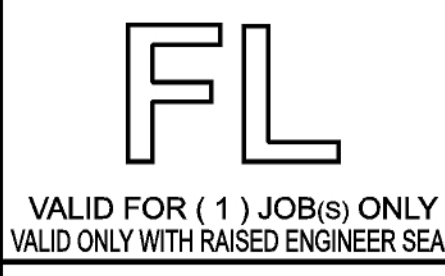

**HOMAYOON AMIR ABTAHI**  
 2649 NW 28TH TERRACE  
 BOCA RATON, FL 33434  
 FLORIDA P.E. #35453

**SIGN\*A\*RAMA**  
 2905 S. Congress Ave. - Bay E  
 Delray Beach, FL 33445  
 561-558-6550  
 State Certified General Contractor CGC1515894-QB62444

**Dunkin Donuts**

REMARKS	DRWN	CHKD	DATE
INIT ISSUE	•	FLB	•
	•		•
	•		•
	•		•
	•		•

Dunkin Donuts  
 4660-1 W. Hillboro Blvd  
 Coconut Creek, FL 33433

**APPROVED**

ADMINISTRATIVE APPROVAL 10-19-11

DESCRIPTION: 01

1 OF 3