
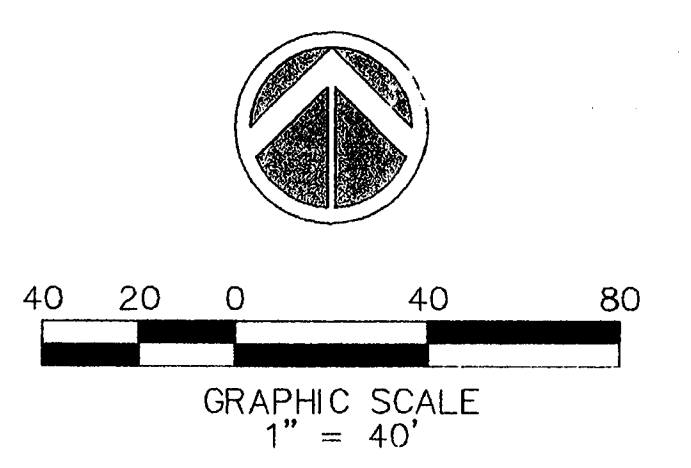


HILLSBORO OFFICE PARK PLAT
(P.B. 148, PG. 10, B.C.R.)

LYONS CORPORATE PARK
(P.B. 153, PG. 45, B.C.R.)

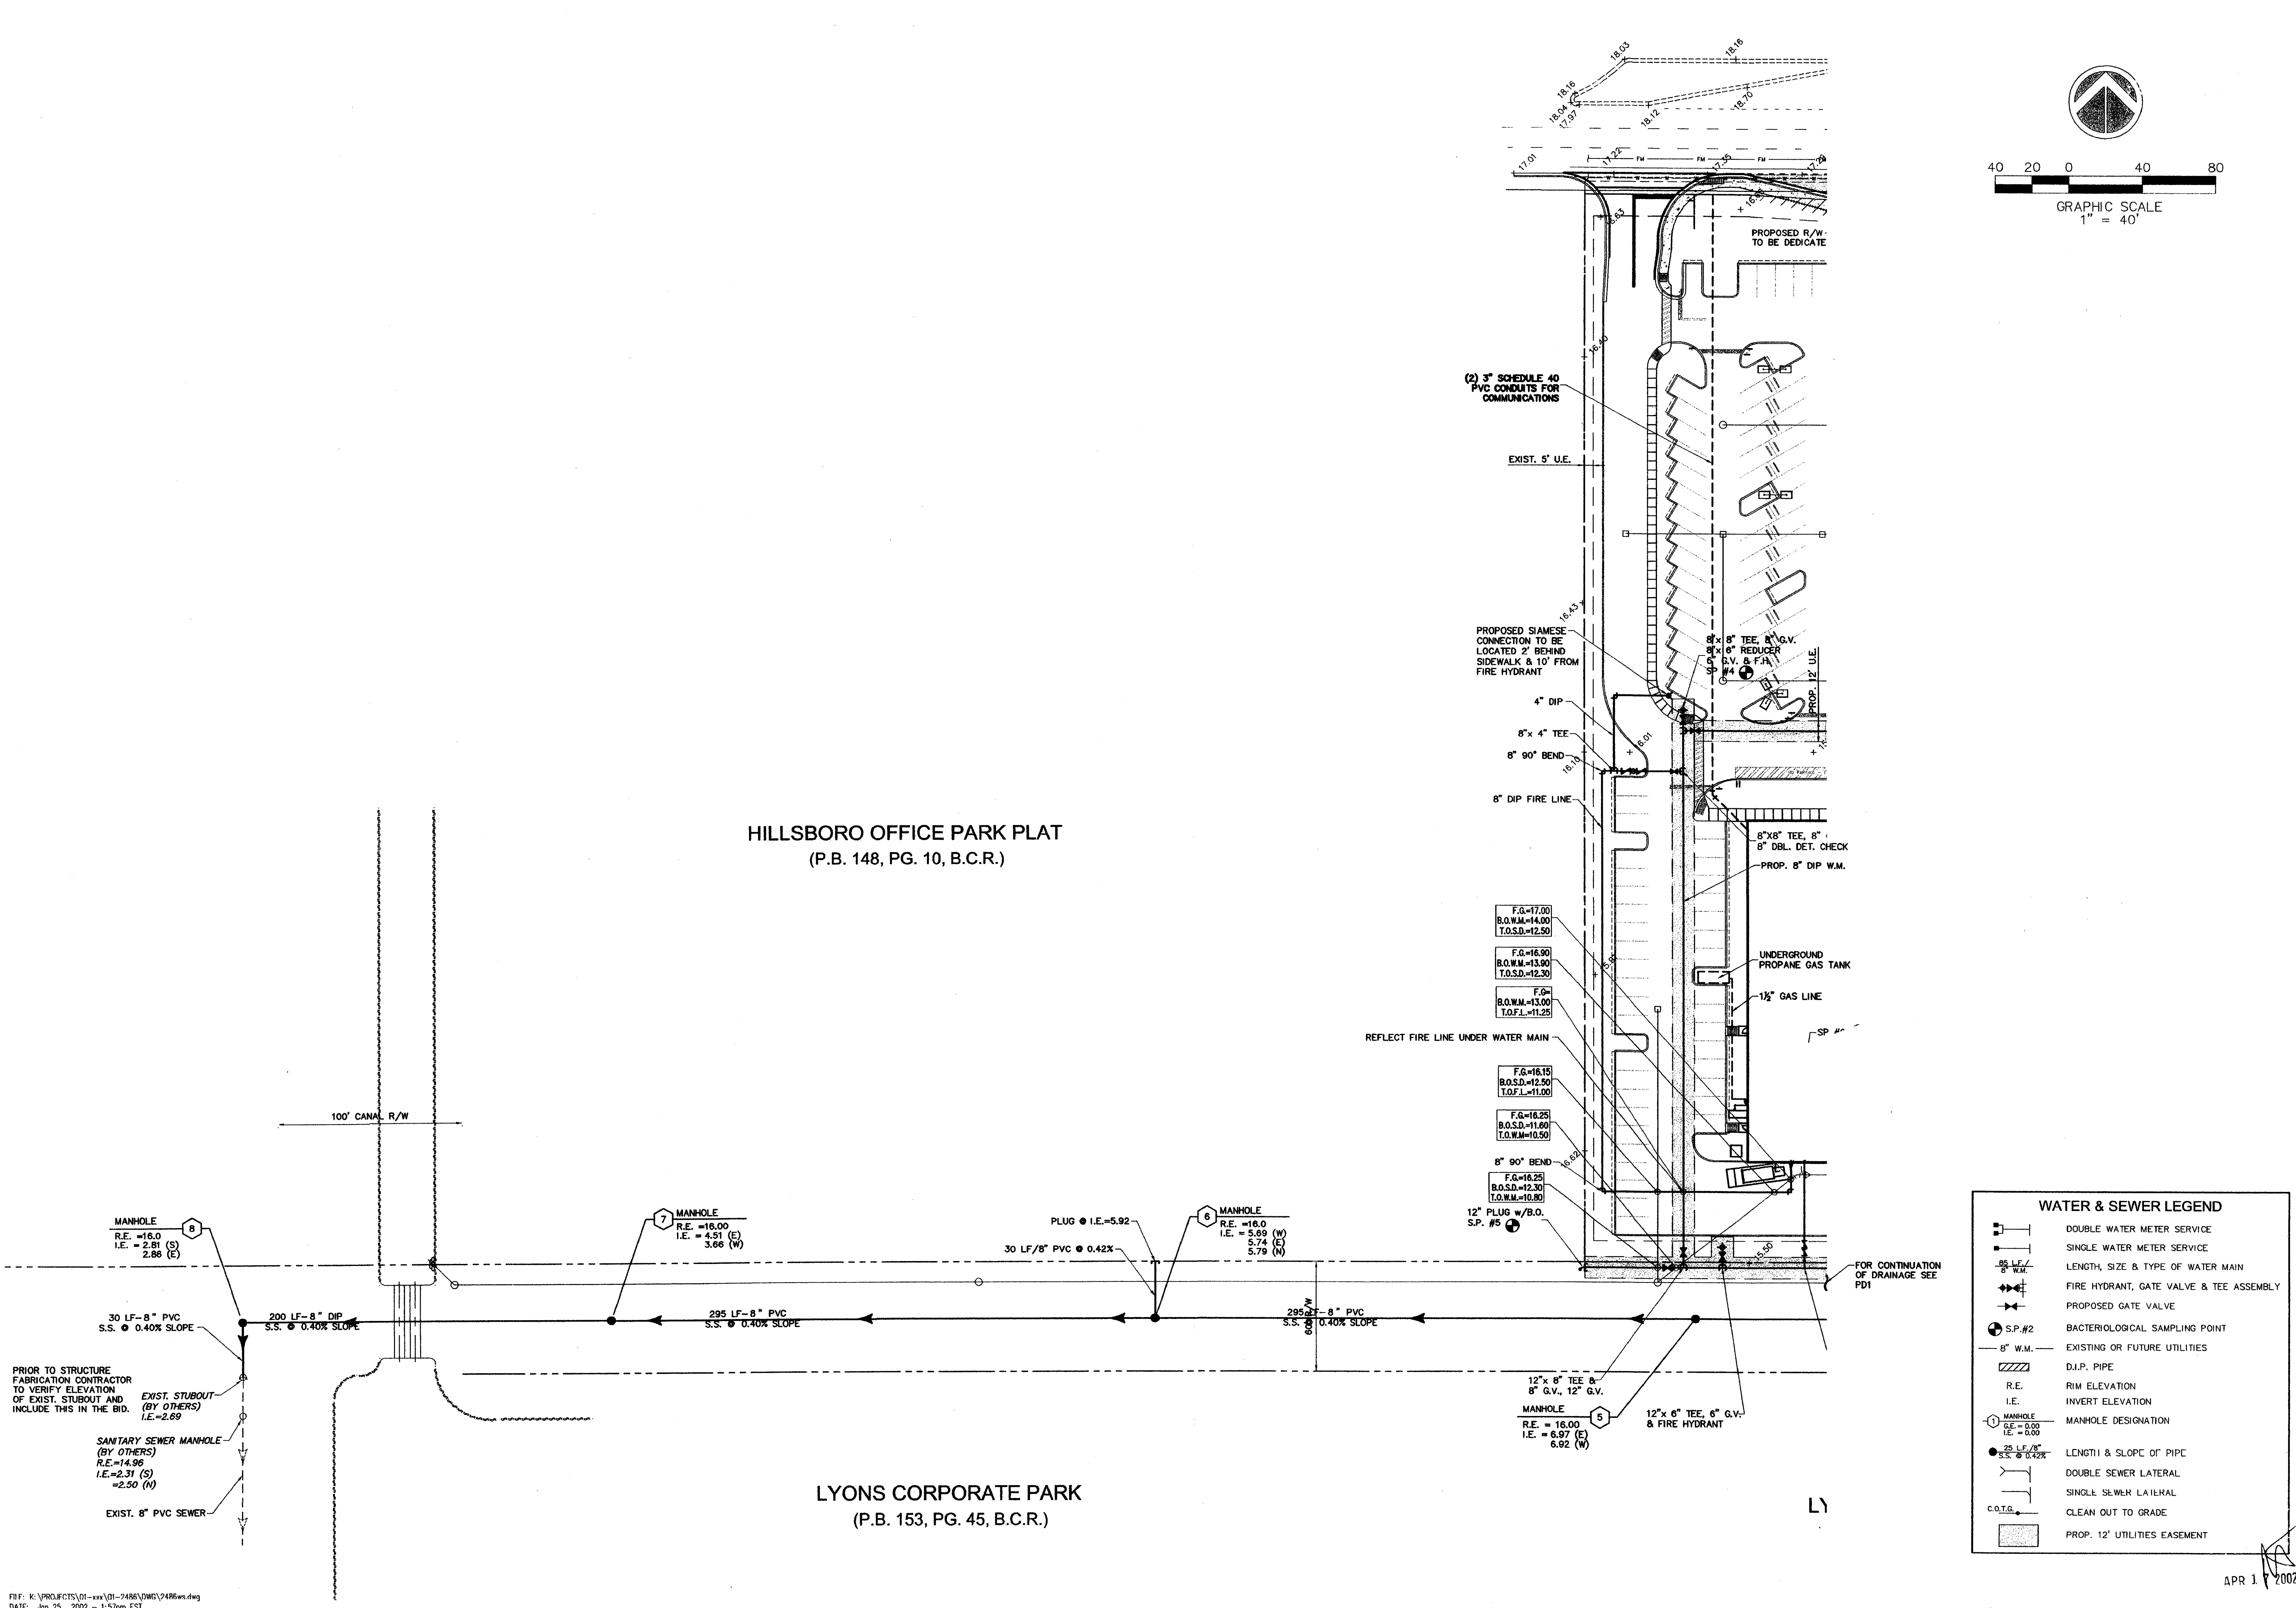

WATER & SEWER LEGEND

	DOUBLE WATER METER SERVICE
	SINGLE WATER METER SERVICE
	LENGTH, SIZE & TYPE OF WATER MAIN
	FIRE HYDRANT, GATE VALVE & TEE ASSEMBLY
	PROPOSED GATE VALVE
	BACTERIOLOGICAL SAMPLING POINT
	EXISTING OR FUTURE UTILITIES
	D.I.P. PIPE
	R.E.
	I.E.
	MANHOLE DESIGNATION
	LENGTH & SLOPE OF PIPE
	DOUBLE SEWER LATERAL
	SINGLE SEWER LATERAL
	CLEAN OUT TO GRADE
	PROP. 12' UTILITIES EASEMENT

Sun-Tech Engineering, Inc.
Engineers - Planners - Surveyors

TECH
1800 West Oakland Park Boulevard
Ft. Lauderdale, FL 33311
E-Mail: suntech@suntechengineering.com
Phone: (954) 777-3123
Fax: (954) 777-3114

REVISIONS

NO.	DATE	DESCRIPTION
1	01-15-02	PER CITY REVIEW

WESTCREEK COMMONS
FLORIDA

OFF-SITE SEWER CONNECTION
COCONUT CREEK

DATE: NOV. 2001

SCALE: 1" = 40'

DESIGNED BY: M.G.

DRAWN BY: A.E.V.

JOB NUMBER: 01-2486

SHEET No. WS2

SEAL RECEIVED APR 08 2002 Still Construction

K:\PROJECTS\01-2486\DWG\OFFSITE_01-25-2002_01-27-02.dwg, OFFSITE_01-25-2002_01-27-02.dwg, L1: Sun-Tech Engineering, Inc. (ANS)

APR 17 2002