
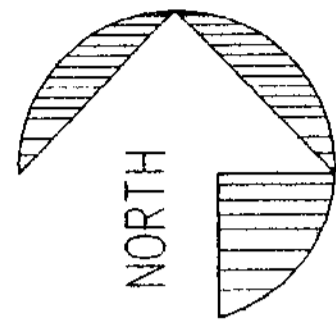



TRACT "F" & "H"  
P.B. 131, PG. 23, B.C.R.

TRACT "H"  
50' GREEN SPACE & UTILITY EASEMENT  
PER PLAT  
P.B. 131, PG. 23, B.C.R.

NOTE: FPL TRANSFORMER SHALL BE HEDGED ON 3 SIDES WITH COCOPLUM HEDGE.

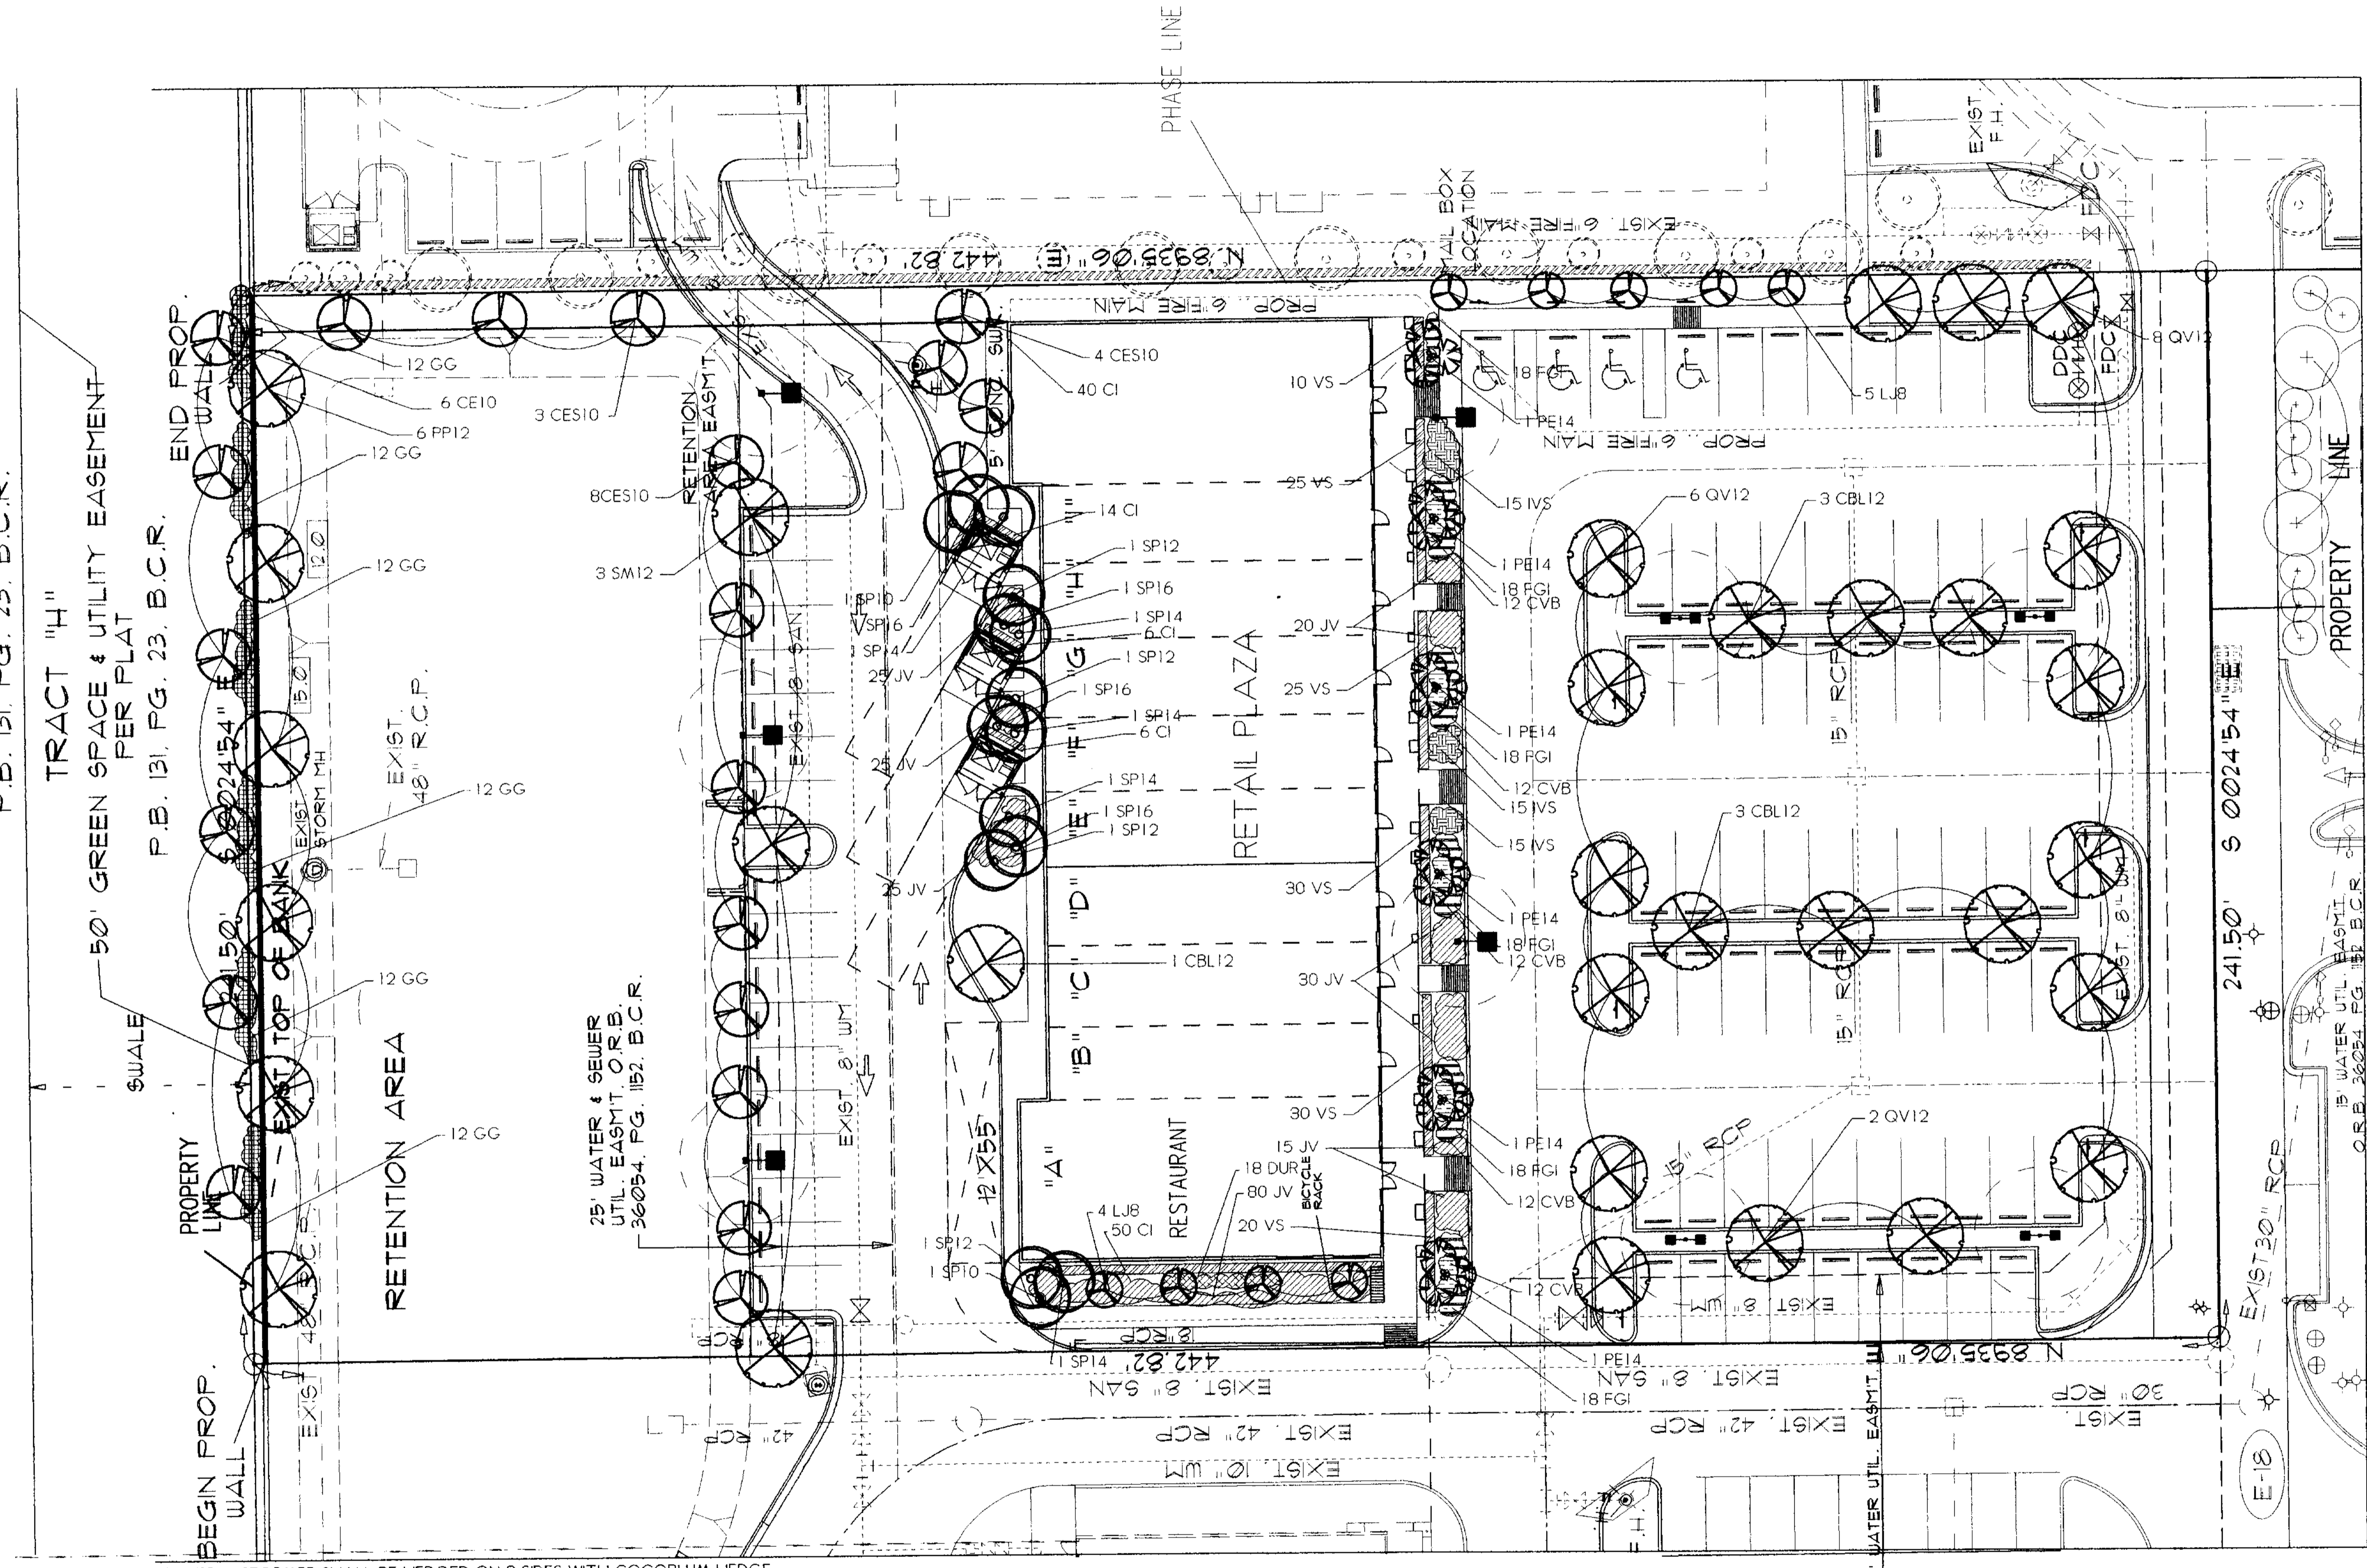

Michael J. Petrow  
Associates, Inc.

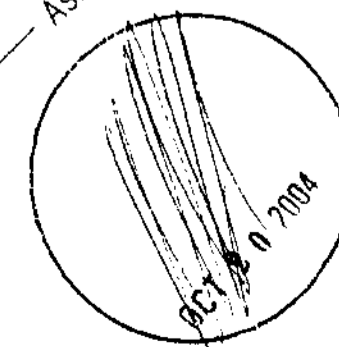

A.S.L.A.  
Architecture  
P.O. Box 8801, Coral Springs, FL 33075  
Phone: (954) 752-7752, FL Reg. #392

DATE: AUG. 24, 2004  
REVISIONS:  
SEPT. 22, 2004  
OCT. 20, 2004  
SCALE: 1"=20'  
DRAWN BY: M.J.P.  
CHECKED BY:  
DATE: AUG. 24, 2004

REVISIONS:  
SEPT. 22, 2004  
OCT. 20, 2004

LANDSCAPE PLAN FOR RETAIL CENTER AT WINSTON PARK  
LYONS ROAD AND WINSTON PARK BLVD.  
COCOA CREEK, FLORIDA

RIGHT OF OWNERSHIP: The drawings, designs, arrangements and ideas represented by these plans are an instrument of service for this project only and are owned by the landscape architect. No part of these drawings, designs, arrangements or ideas may be used for any purpose whatsoever without the express written permission of the Landscape Architect. The Landscape Architect's liability is limited to the scope of the services specifically stated in the contract documents. The Landscape Architect does not warrant, represent or imply that the drawings, designs, arrangements and ideas are the best or only solution for the project. The client is responsible for obtaining all necessary permits and approvals from the appropriate building codes of the jurisdiction. No warranty, either expressed or implied, is hereby given.

©Copyright 2004, Michael J. Petrow and Associates, Inc. All Rights Reserved.

THESE DRAWINGS ARE NOT VALID FOR SUBMITTAL OR CONTRACT CONSTRUCTION USE UNLESS SIGNED, SEALED & DATED WITH AN ORIGINAL SIGNATURE & EXPRESSED SCALE. THESE DRAWINGS MAY BE USED FOR ANY OTHER PURPOSES WITHOUT THE WRITTEN PERMISSION OF THE CLIENT IN HOUSE PURPOSES & BIDDING ONLY.