
Field survey required prior to fabrication



existing address number: if numbers are not 6" tall then remake to be 6" tall

Landscaping required by city Required to list species and quantities Crossandra "Orange Marmalade" plants. 6 plants on east side of monument, 6 plants on west side of monument

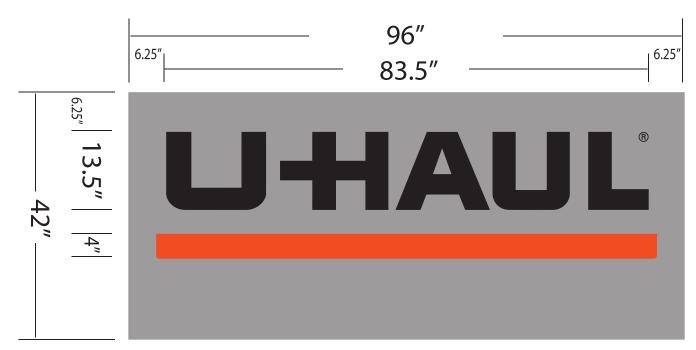

Replacement Faces

Face Detail: Routed aluminum panel montex finish to match existing monument, with 1/2" thick push thru acrylic "UHAUL"

Colors:

"UHAUL" 3M 3635-222 Dualtone Perforated Vinyl black/white - VINYL




Orange Stripe (part of UHAUL official logo) Orange on product graphics 3M Poppy Red #3630-143 - VINYL







LED light boxes to be added to insure propper lighting

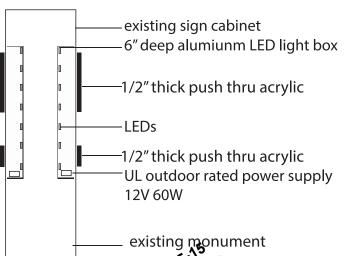


xisting monument

AMERCO

5431 Johnson Rd. Coconut Creek, FL 33073

788028


DATE: 9-23-14 rev. 12-22-14

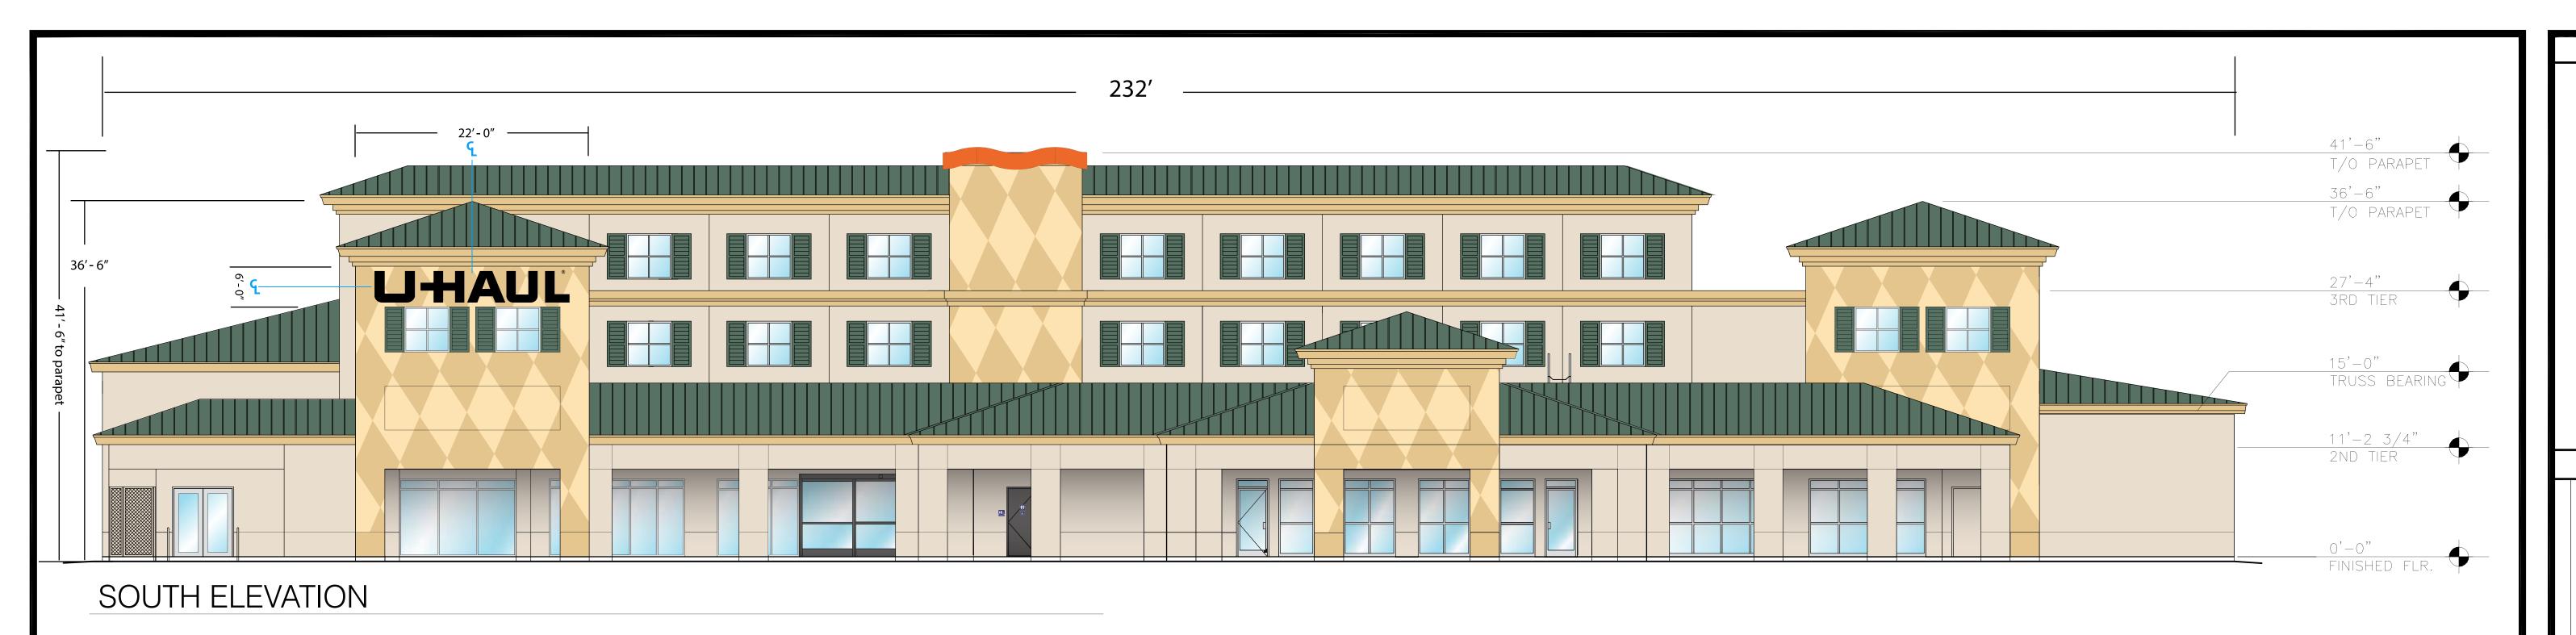

16'-6"

LJ-H-ALL
®

3M 3635-222
Dualtone Perforated Vinyl
black/white - VINYL
On Faces

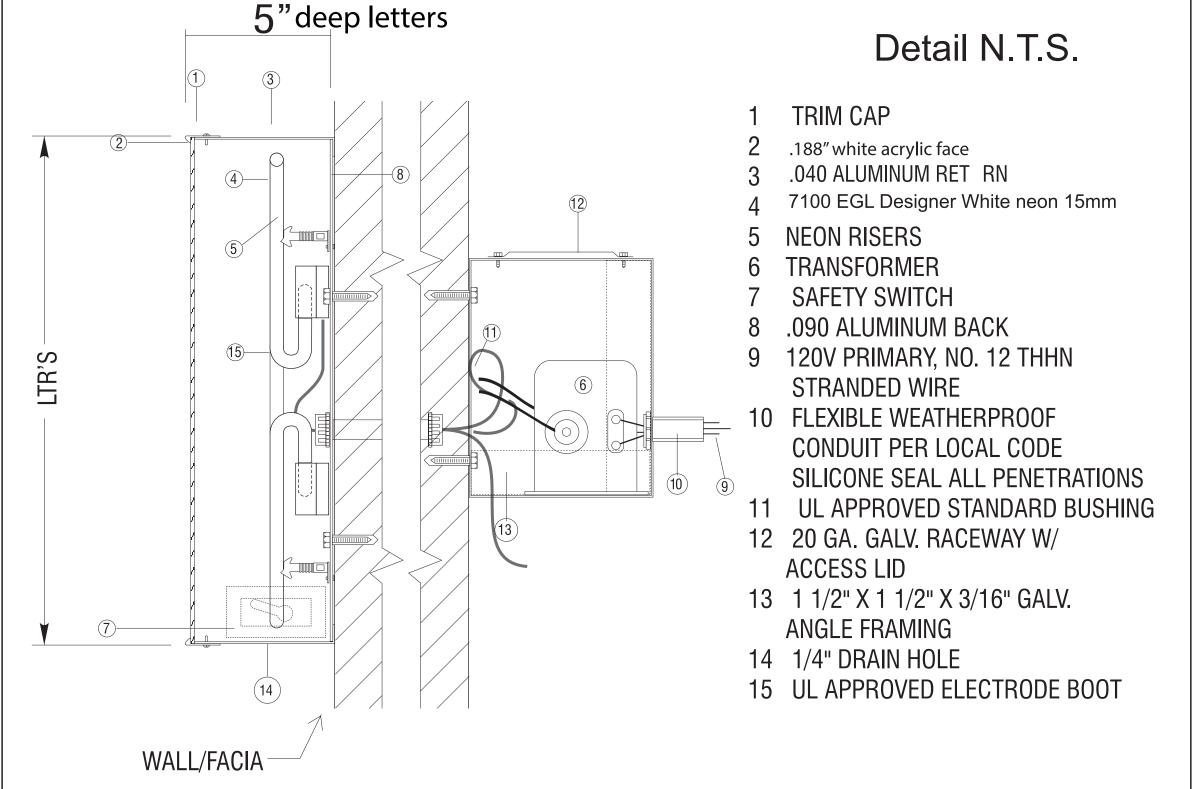



AMERCO.

REAL ESTATE COMPANY

COCONUT CREEK 5431 JOHNSON RD

COCONUT CREEK, FL

788028

9-23-14