


9-21-92 REDRAWN

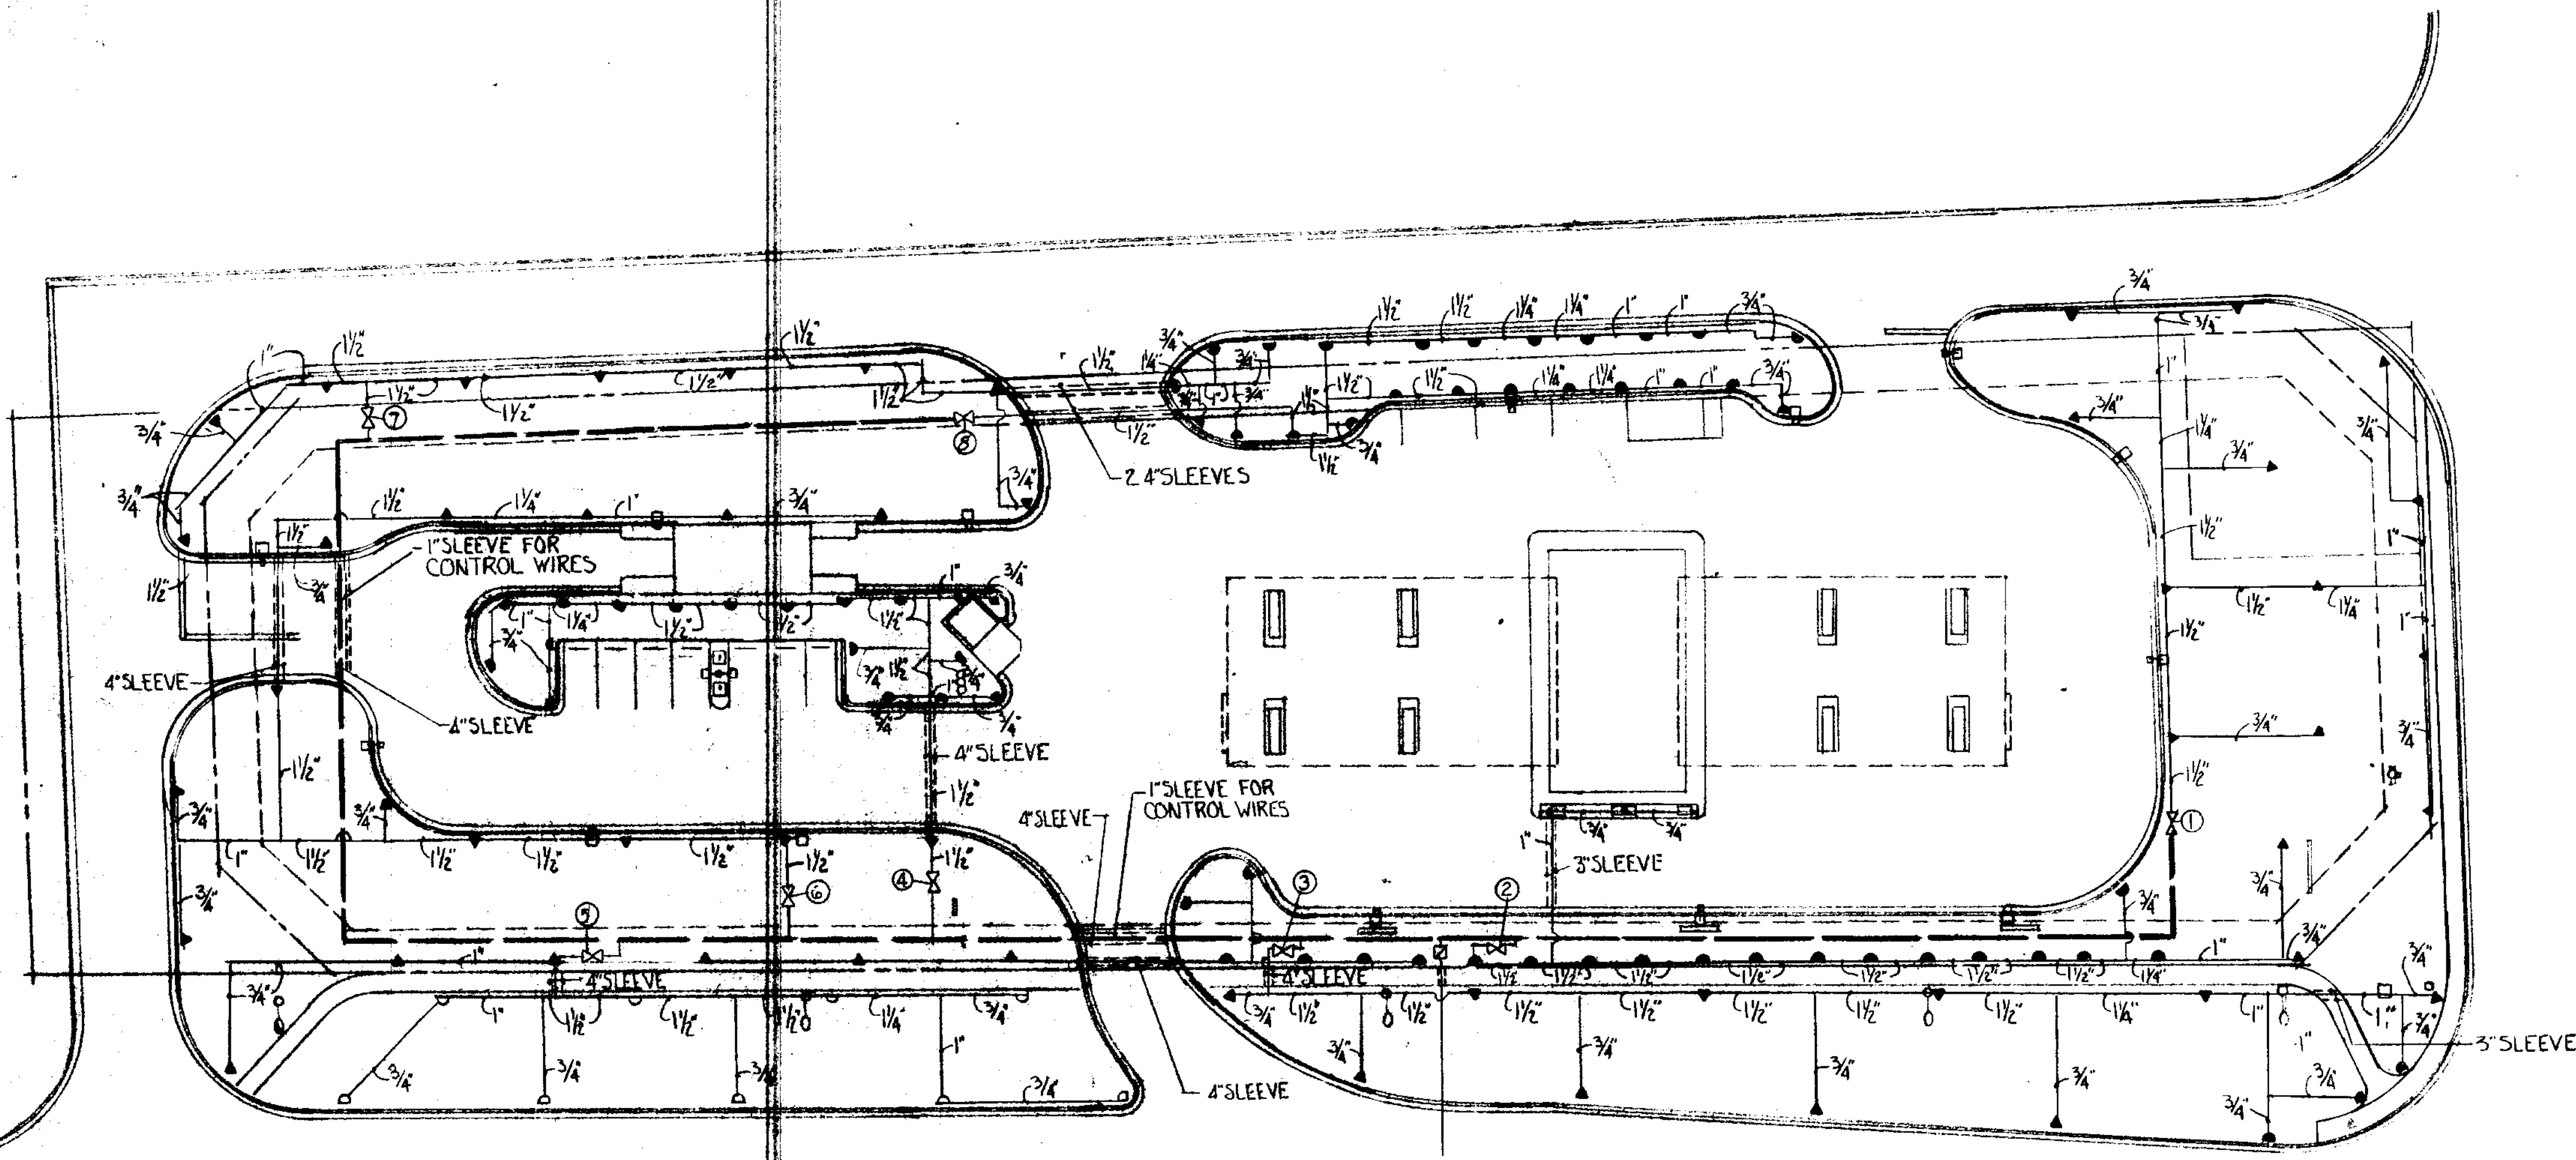

**SAMPLE ROAD**

**LYONS ROAD**

ZONE	1	2	3	4	5	6	7	8
# HEADS	12	19	13	19	13	12	14	18
G.P.M.	33.24	35.94	31.7	34.77	34.2	32.14	35.93	36

\*SEE DETAIL 2 ON SPECIFICATION SHEET.

IRRIGATION LEGEND						
TORO SPRAY NOZZLES 570 WITH 3" SPRINKLER BODIES						
SYMBOL	MODEL NO.	RADIUS	G.P.M.	SYMBOL	MODEL NO.	RAD/AREA G.P.M.
●	15" Q QUARTER	15'	1.0	◻	4' EST END STRIP	4x15' 0.0
●	15" H HALF	15'	2.0	◻	4' EST CENTER STRIP	4x30' 1.2
○	TORO MODEL 304-00-03 STREAM ROTOR SPRINKLER					28'R 1.36
○	TORO MODEL 305-00-03 STREAM ROTOR SPRINKLER					28'R 2.72
▲	TORO SERIES 5-600 GEAR DRIVEN ROTARY SPRINKLER					43'R 2.77
◻	1/2" WATER METER + BACKFLOW PREVENTER (SUPPLIED BY OTHERS)					
◻	TORO SERIES 252 LOW VOLTAGE AUTOMATIC VALVE - 1 1/2"					
—	2" SCHEDULE 40 PVC MAIN					
—	K-RAIN TIME CONTROLLER MODEL K-110-24, 110 VOLTS					
/	TORO RAINSWITCH MODEL 850-74					

**KENNETH E. LONES**  
LANDSCAPE ARCHITECT

10350 NE 120 ST.  
OKEECHOBEE, FL

**AMERICAN EQUITY CORP.**  
**GAS FACILITY & CONVENIENCE STORE**

SAMPLE & LYONS ROADS  
COCONUT CREEK, FLA.

Project: **AMERICAN EQUITY CORP. GAS FACILITY & CONVENIENCE STORE**

DATE: 8-6-92  
SCALE: 1" = 30' 0"  
JOB NO: 92-08-2513  
SHEET: L-2  
OF 3 SHEETS