

"DAILY'S CAR WASH" LAYOUT 1

.090" ALUMINUM PANELS WITH SURFACE APPLIED DIGITAL PRINT. PANELS MOUNTED TO 2" X 2" TUBE FRAME. FRAME PAINTED SATIN WHITE. FRAME ATTACHED TO INTERIOR ENTRANCE WALL WITH TAPCONS OR AS REQUIRED.



END VIEW

East Entrance Elevation - Photo Overlay
1/8" = 1'-0"

Display Square Footage: 34.8

G.1 Front Elevation - Single Sided Entrance Sign
1/2" = 1'-0"

Display Square Footage: 34.8

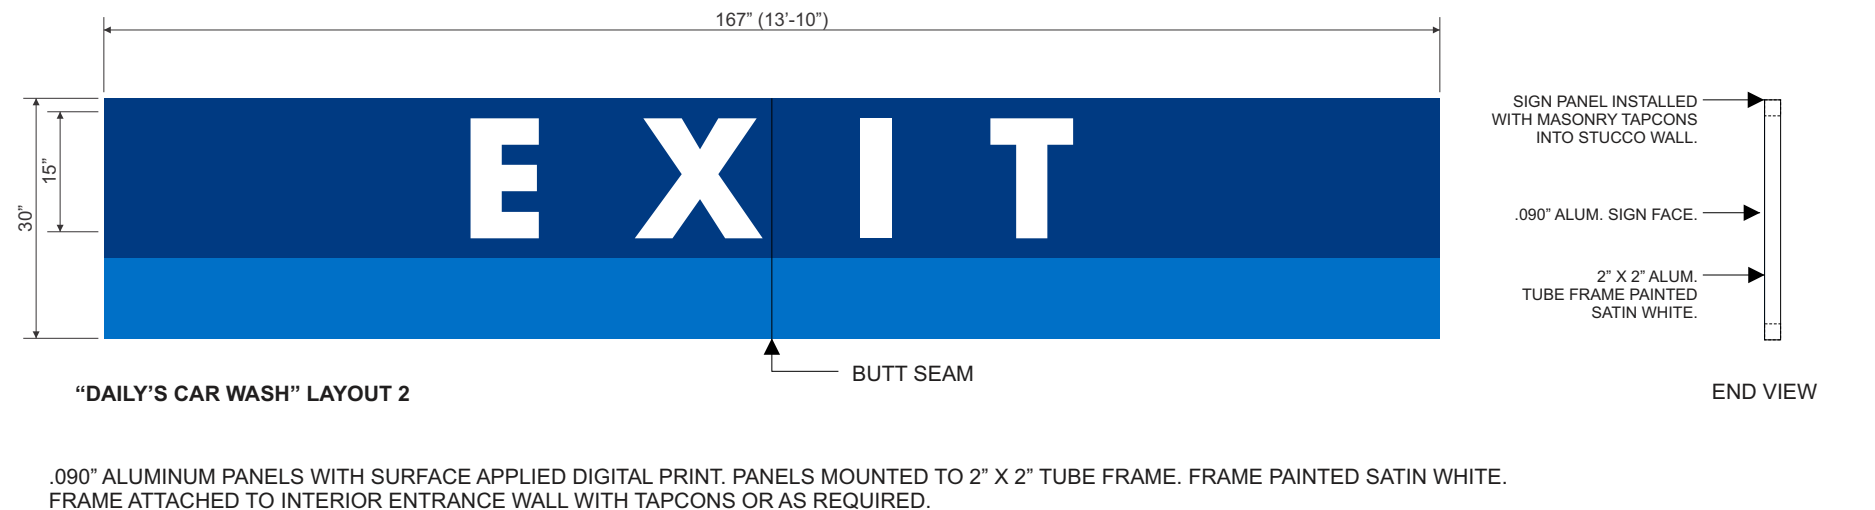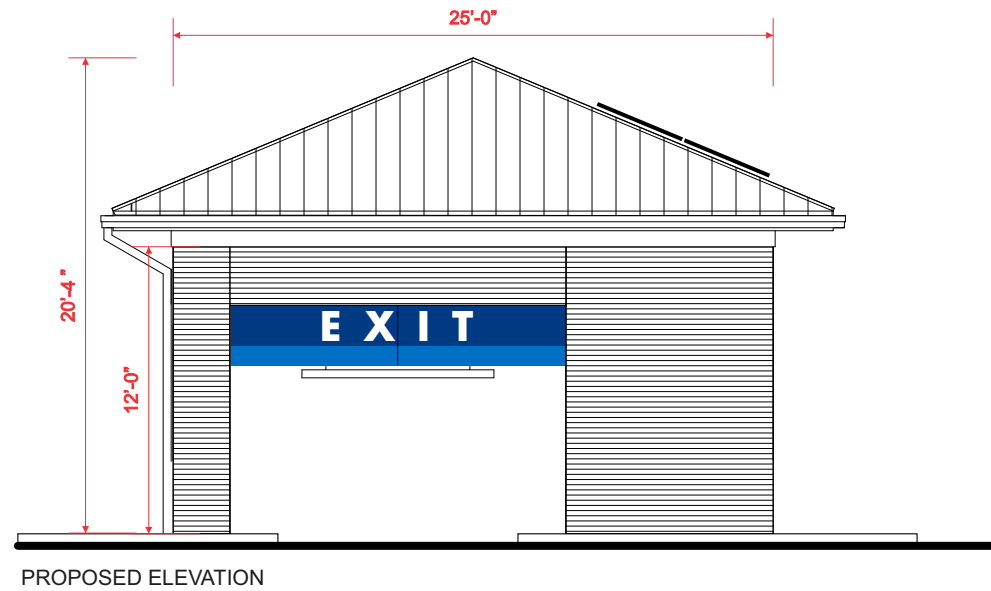

"DAILY'S CAR WASH" LAYOUT 2

.090" ALUMINUM PANELS WITH SURFACE APPLIED DIGITAL PRINT. PANELS MOUNTED TO 2" X 2" TUBE FRAME. FRAME PAINTED SATIN WHITE. FRAME ATTACHED TO INTERIOR ENTRANCE WALL WITH TAPCONS OR AS REQUIRED.

END VIEW

West Exit Elevation - Photo Overlay
1/8" = 1'-0"

Display Square Footage: 34.8

G.2 Front Elevation - Single Sided Entrance Sign
1/2" = 1'-0"

Display Square Footage: 34.8