





Date: Nov. 1999 | Scale: N.T.S. | Dwg: F121 | Fig: 121

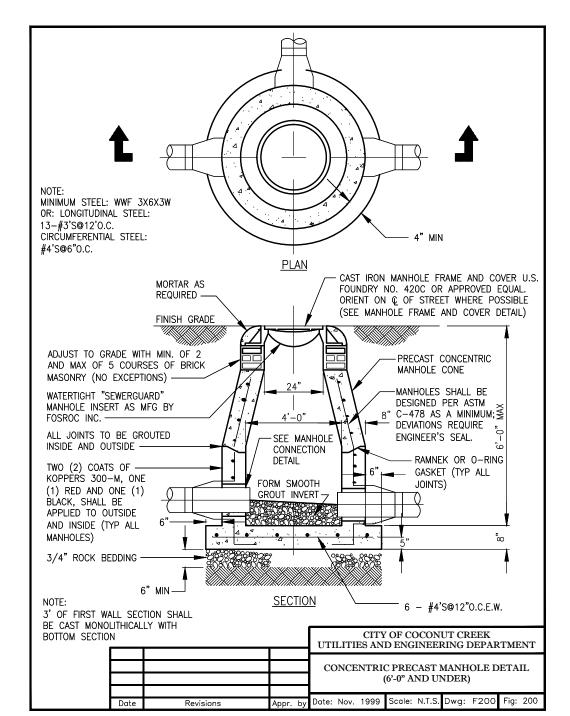

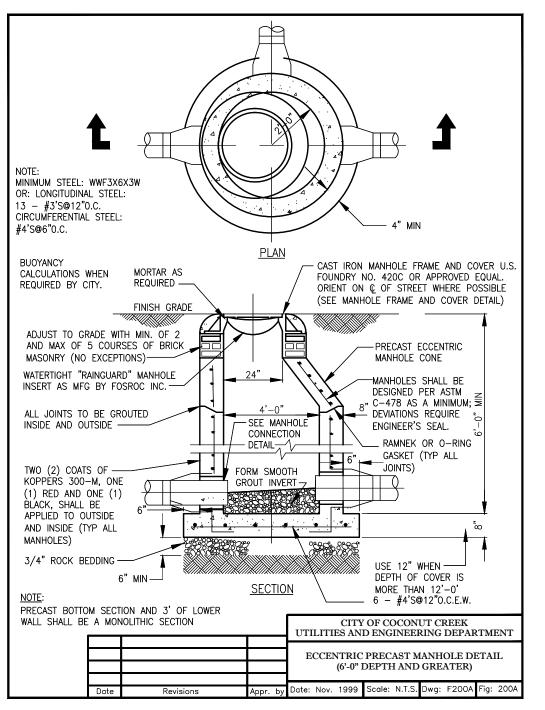

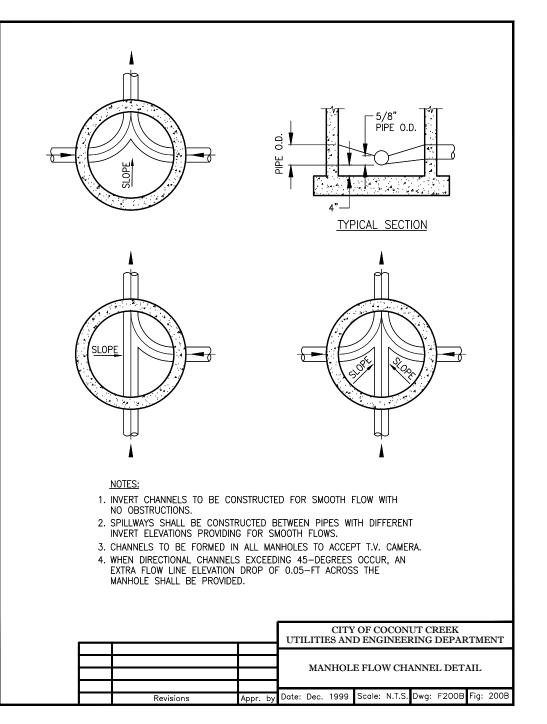

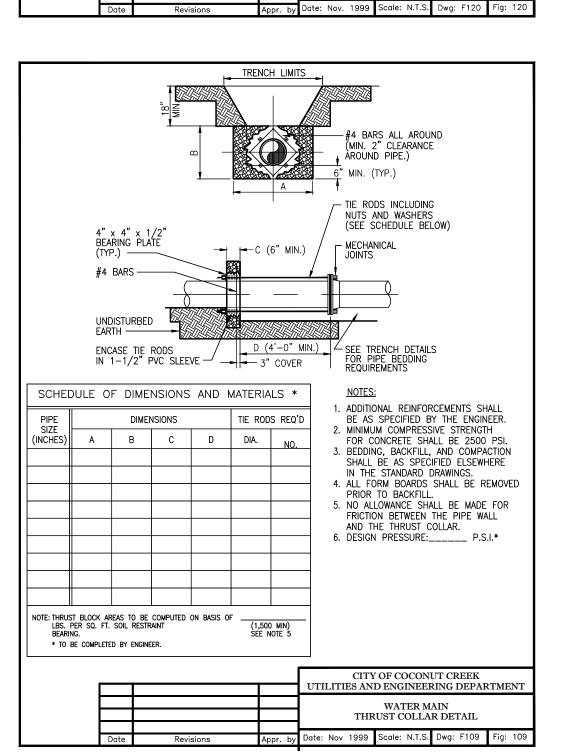



Printed on Tuesday, June 06, 2017, 4:19 PM by Kristin DiPic

C-09

PH: (954) 202-7000

FX: (954) 202-7070

PROFESSIONAL ENGINEER

FLORIDA LICENSE No. 50572

FLORIDA BUSINESS CERT. OF AUTH. No. 27528

WATER, SEWER

& UTILITIES

DETAILS

SHEET TITLE:

www.ThomasEngineeringGroup.com