
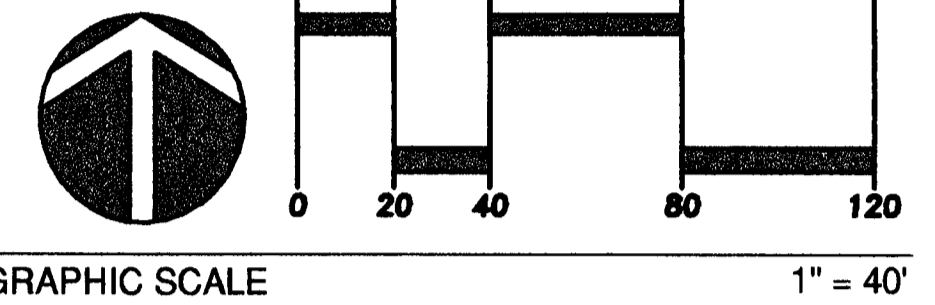
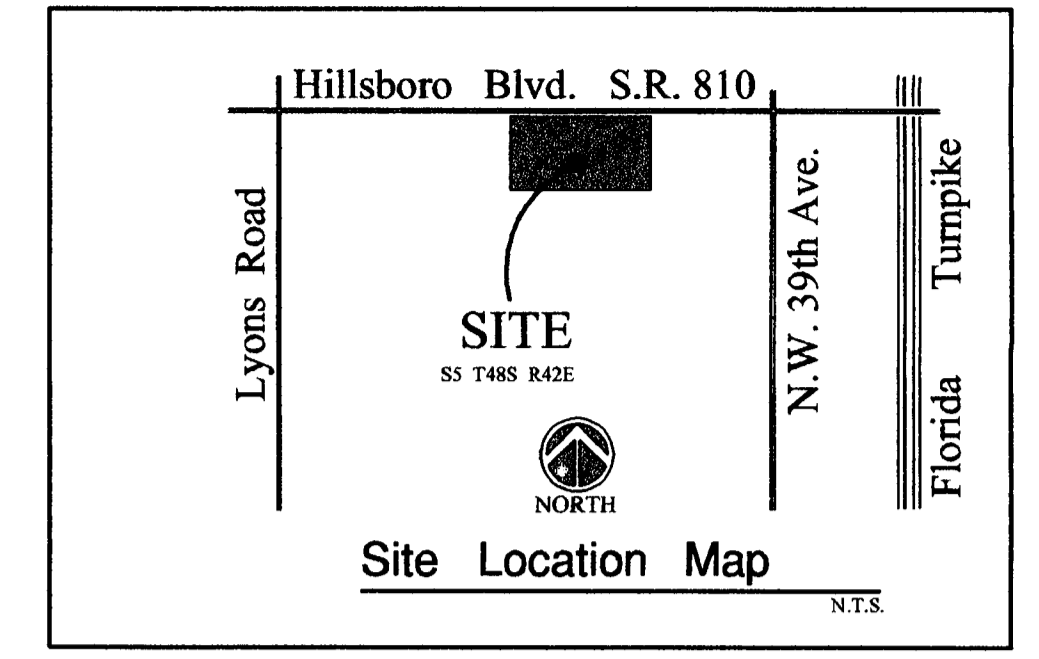


HILLSBORO BOULEVARD (STATE ROAD 810)

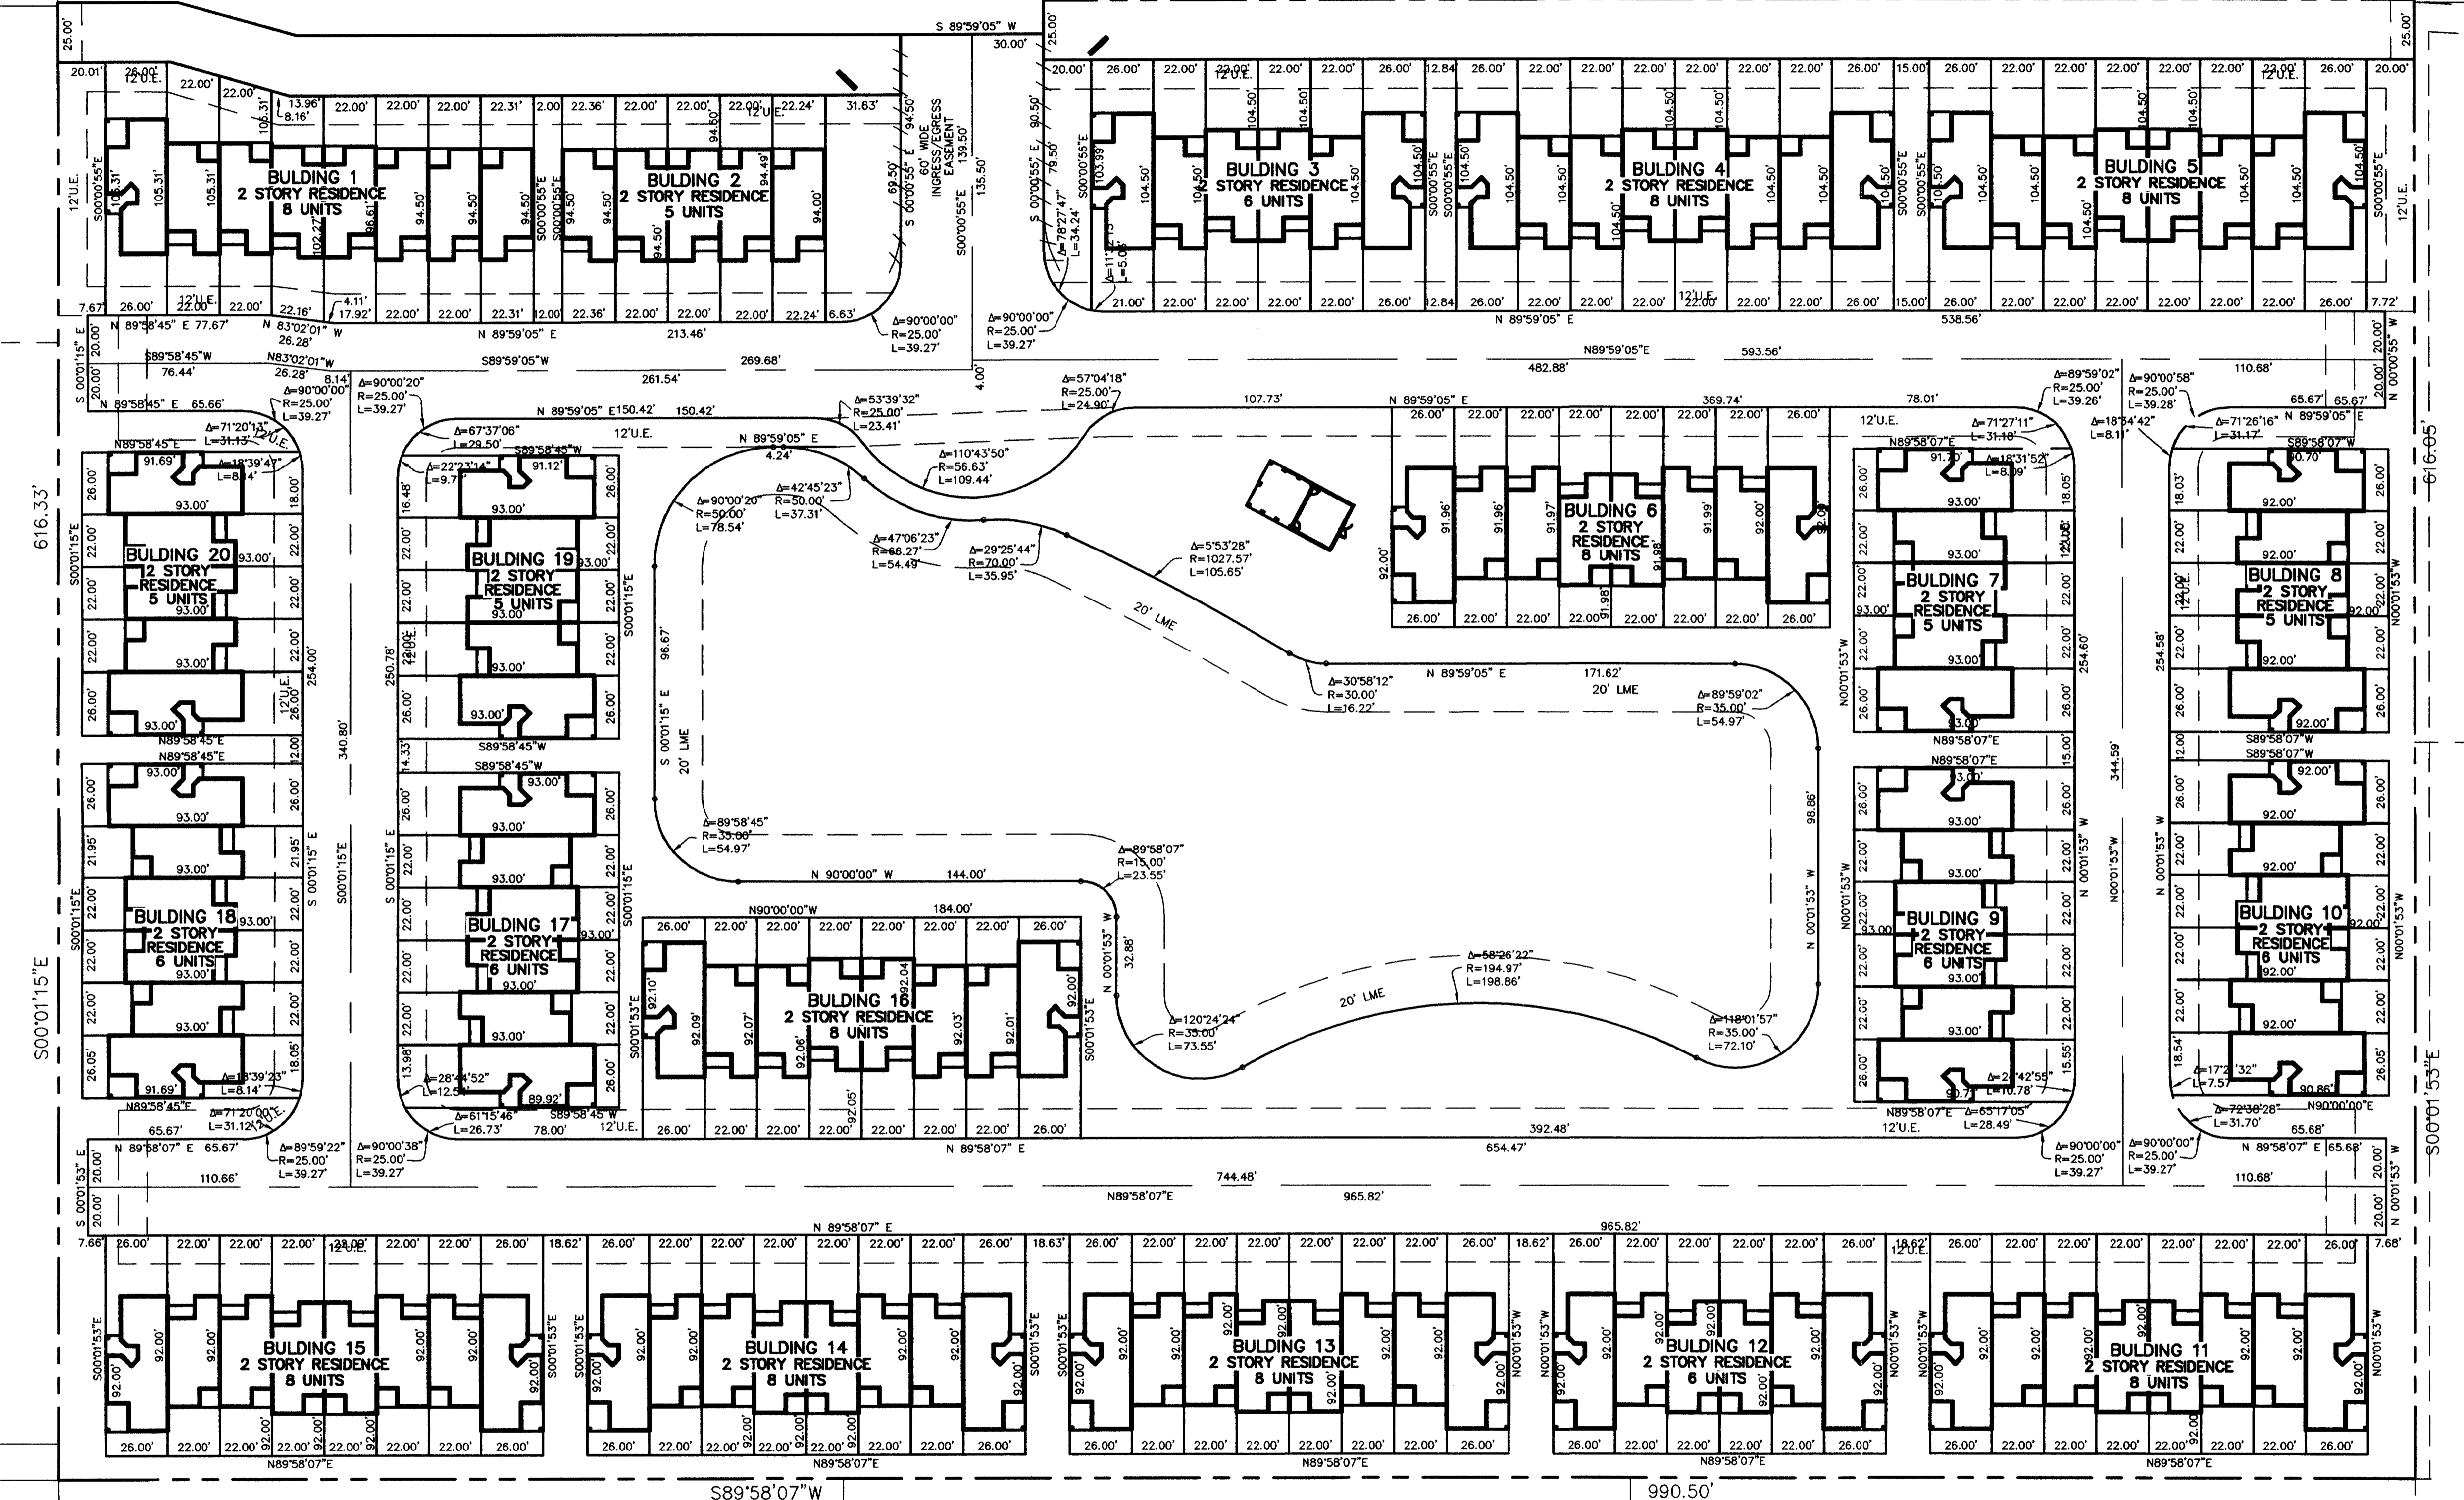

PER 04/14/05 DRC REVIEW	TMM	DATE	BY
PER 3/10/05 DRC REVIEW	TMM	05/04/05	TMM
REVISIONS			
FILE NAME	4633SITE		

CAULFIELD & WHEELER, INC.
 CIVIL ENGINEERING - LAND PLANNING
 7301A W. PARKWAY PARK ROAD, SUITE 100A
 BOCA RATON, FLORIDA 33433
 PHONE (561)-992-1991 / FAX (561)-750-1452

SITE GEOMETRY PLAN FLORIDA
SIMONTON COURT
 COCONUT CREEK

DATE	2/22/05
DRAWN BY	TMM
F.B./ PG.	N/A
SCALE	1" = 40'

SUBMITTED BY

 STEPHEN E. TATE
 LANDSCAPE ARCHITECT
 No. 967
 STATE OF FLORIDA
 FOR THE FIRM
 DATE: SEP 09 2005

JOB #	4633
SHT. NO.	SP-2
OF 3 SHEETS	