


Z:\PROJECTS\04631-05-88-42\dwg\landscape\lp-2.dwg 1/20/05 9:56:57 AM EST

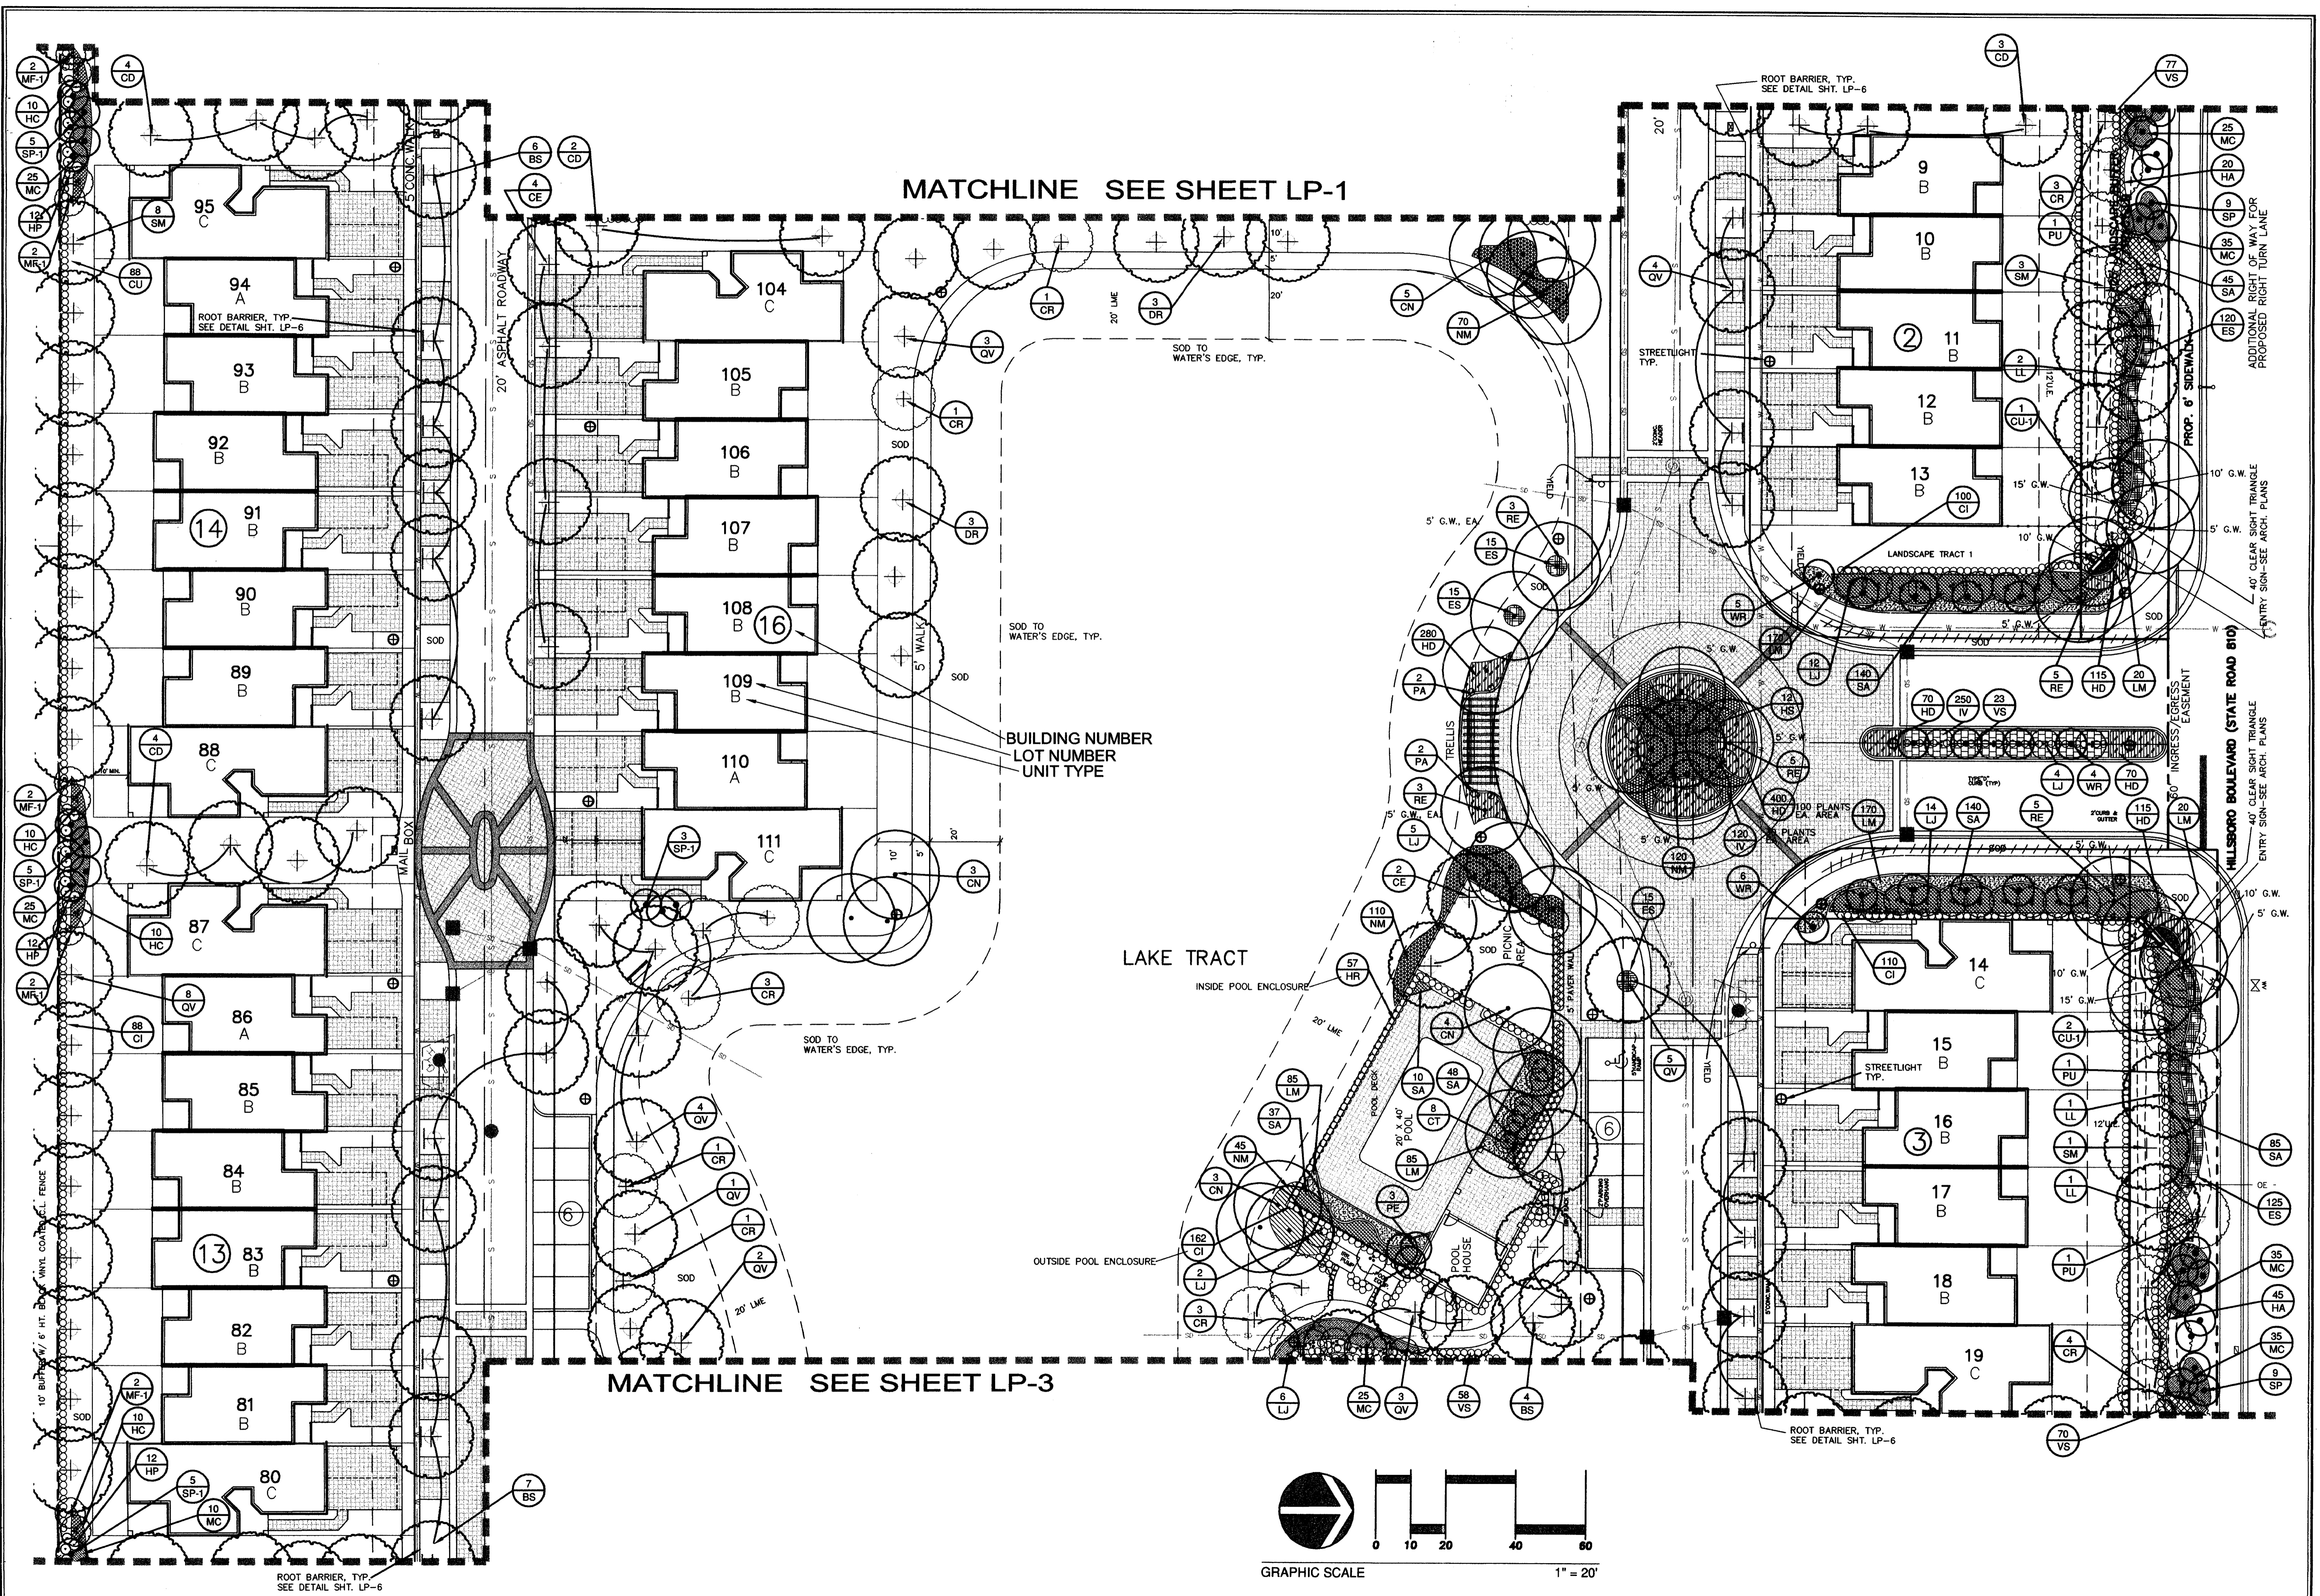


MATCHLINE SEE SHEET LP-1

MATCHLINE SEE SHEET LP-3

BUILDING NUMBER
LOT NUMBER
UNIT TYPE

LAKE TRACT

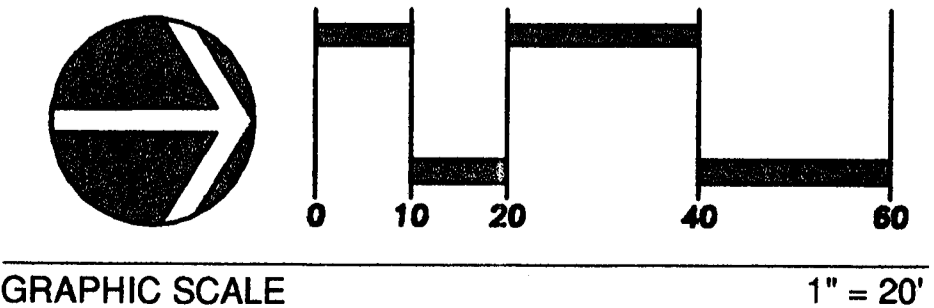

DATE	05/04/05
BY	TMM
REVISIONS	03/24/05
FILE NAME	4633.AXD

CAULFIELD & WHEELER, INC.
 CIVIL ENGINEERING - LAND PLANNING
 LANDSCAPE ARCHITECTURE - SURVEYING
 7301A W. PALMETTO PARK ROAD, SUITE 100A
 BOCA RATON, FLORIDA 33433
 PHONE (561) 392-1991 / FAX (561) 750-1452

Landscape Plan
SIMONTON COURT
 Coconut Creek Florida

DATE	2/21/05
DRAWN BY	SET
F.B./PG.	N/A
SCALE	as noted

STEPHEN E. TATE
 LANDSCAPE ARCHITECT
 No. 987
 STATE OF FLORIDA
 -FOR THE FIRM-
 DATE SEP 09 2005

JOB # 4633
 SHEET NO.
LP-2
 OF 6 SHEETS