


MATCHLINE SEE SHEET LP-2

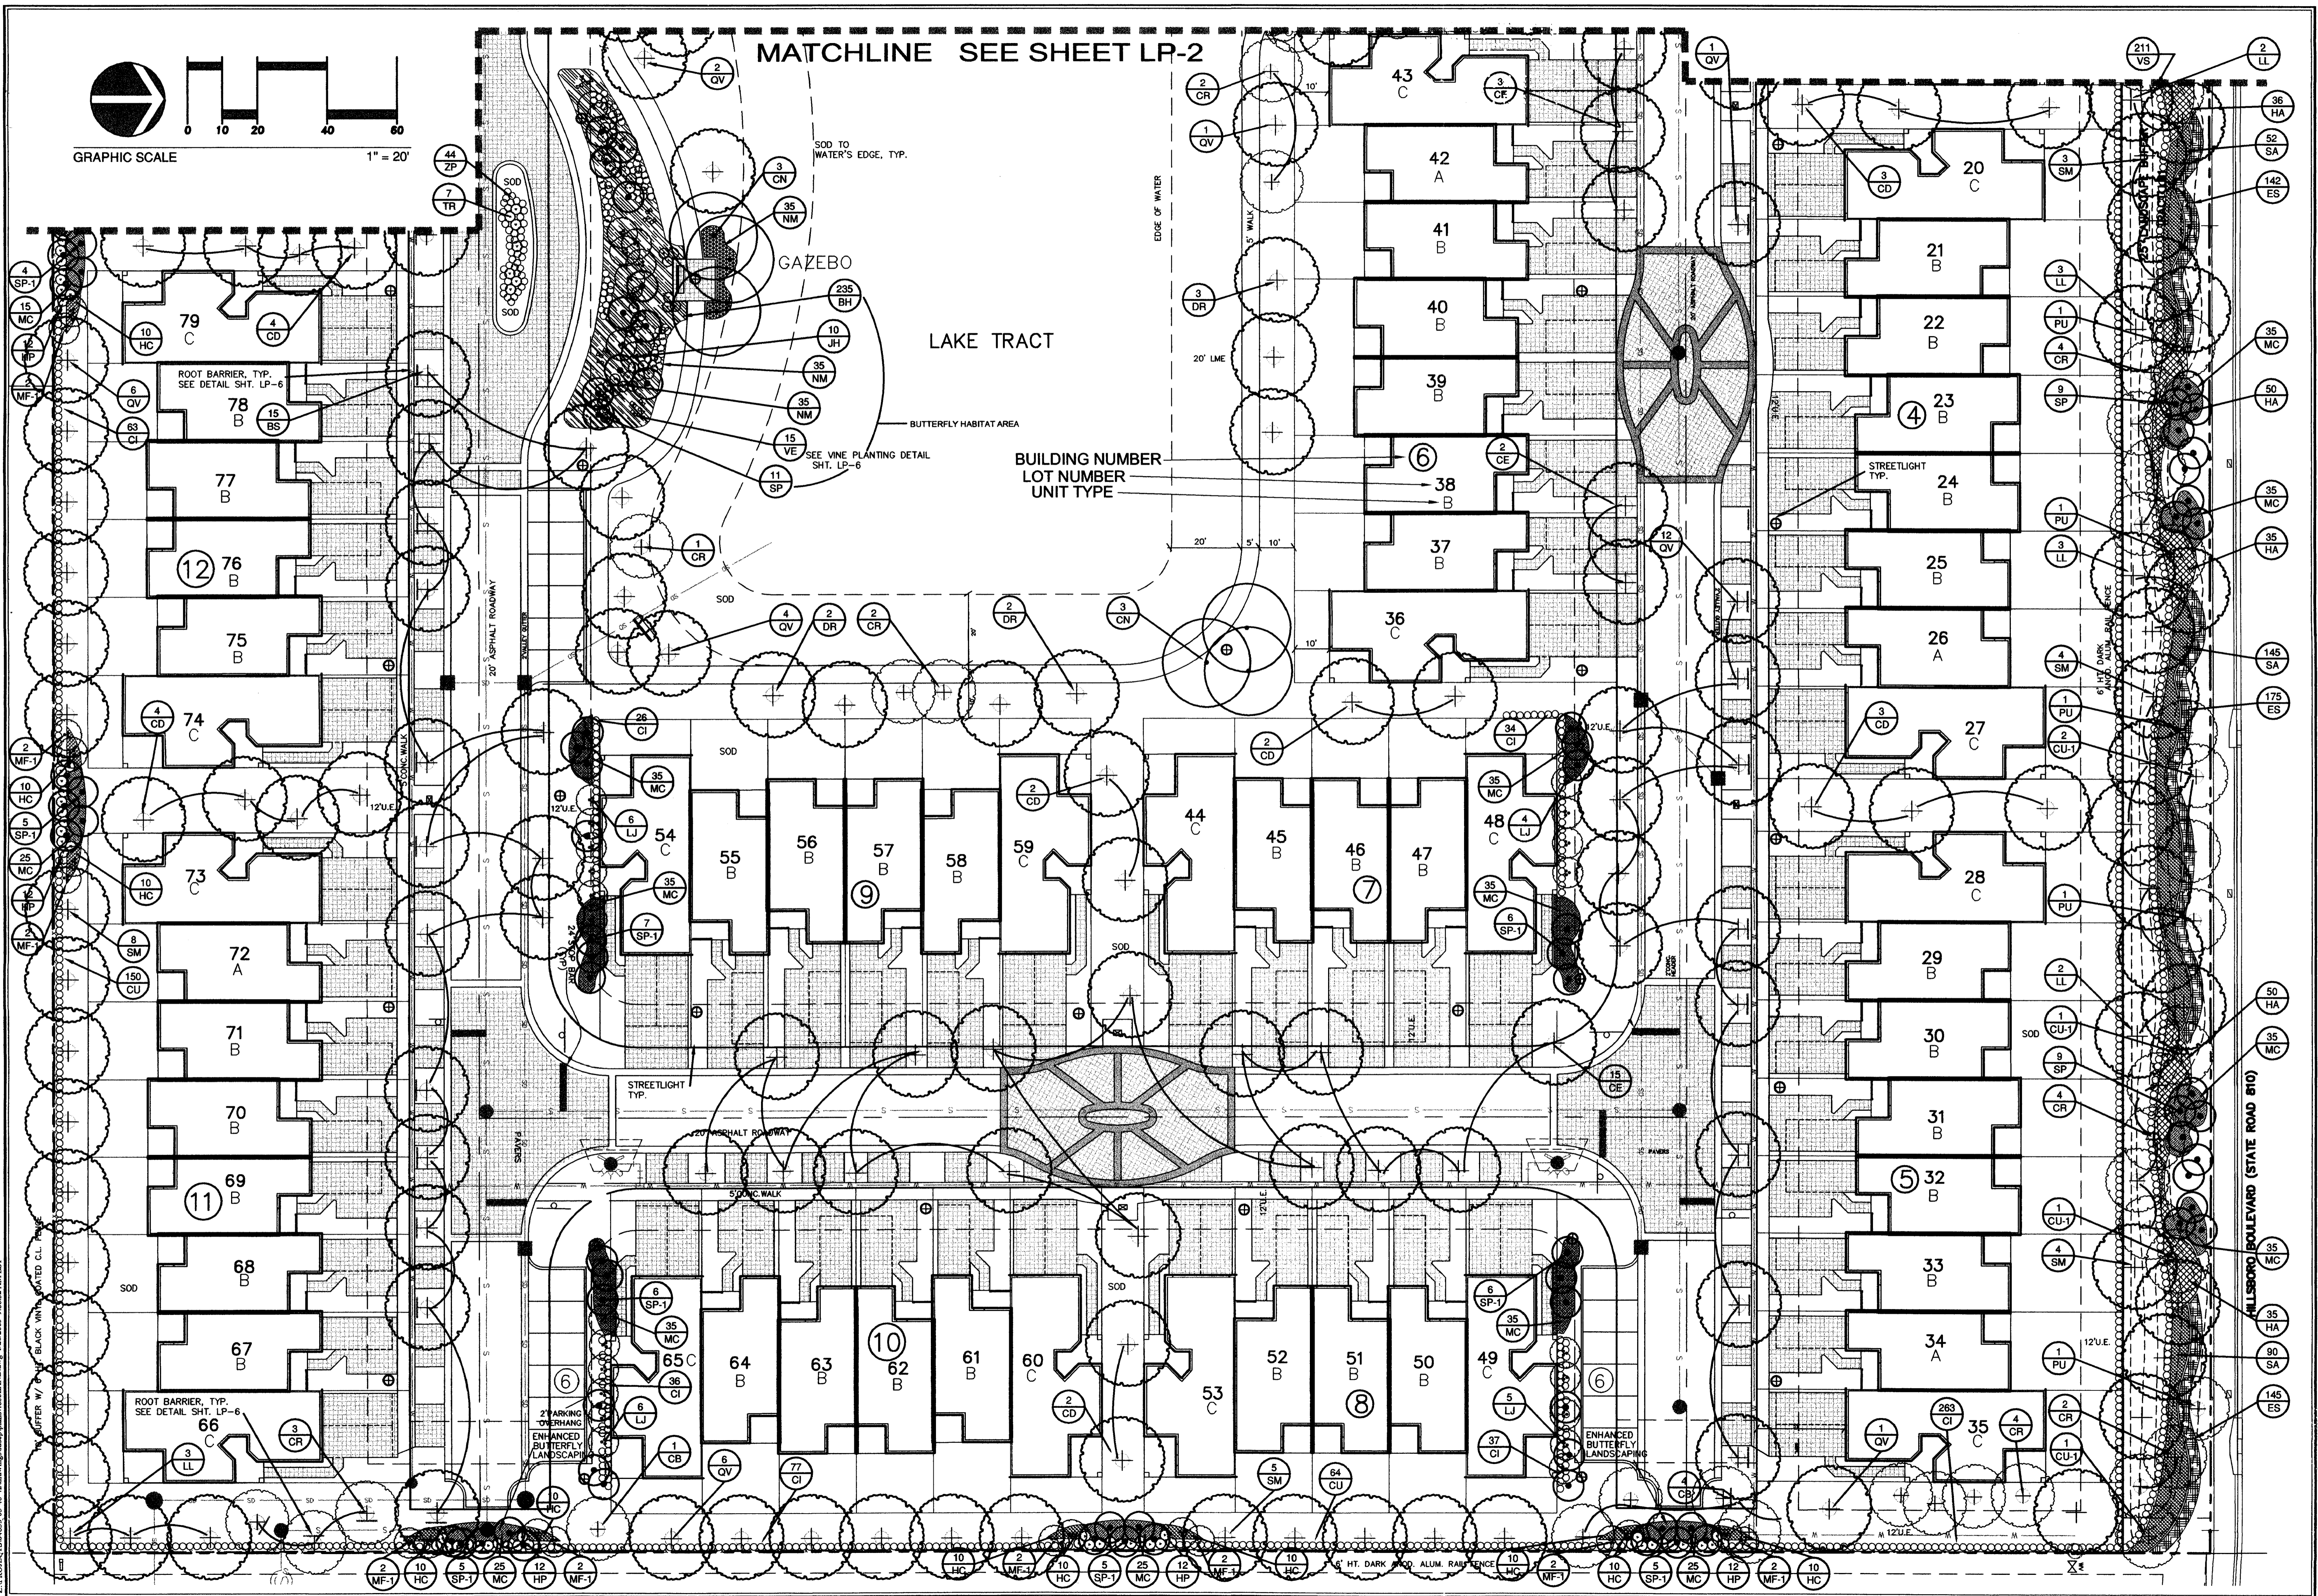

LAKE TRACT

BUILDING NUMBER
LOT NUMBER
UNIT TYPE

DATE	02/21/05
BY	set
SKT	N/A
DATE	02/21/05
REVISIONS	
FILE NAME	4633.AND

CAULFIELD & WHEELER, INC.
 CIVIL ENGINEERING - LAND PLANNING
 LANDSCAPE ARCHITECTURE - SURVEYING
 7301 A W. PALMETTO PARK ROAD - SUITE 100A
 BOCA RATON, FLORIDA 33433
 PHONE (561) 392-1991 / FAX (561) 750-1452

Landscape Plan
SIMONTON COURT
 Coconut Creek Florida

DATE	02/21/05
DRAWN BY	set
F.B. / PG.	N/A
SCALE	as noted

STEVEN E. YATE
 LANDSCAPE ARCHITECT
 No. 981
 STATE OF FLORIDA
 -FOR THE FIRM-

JOB # 4633
 SHEET
LP-3
 OF 6 SHEETS