


LAKE

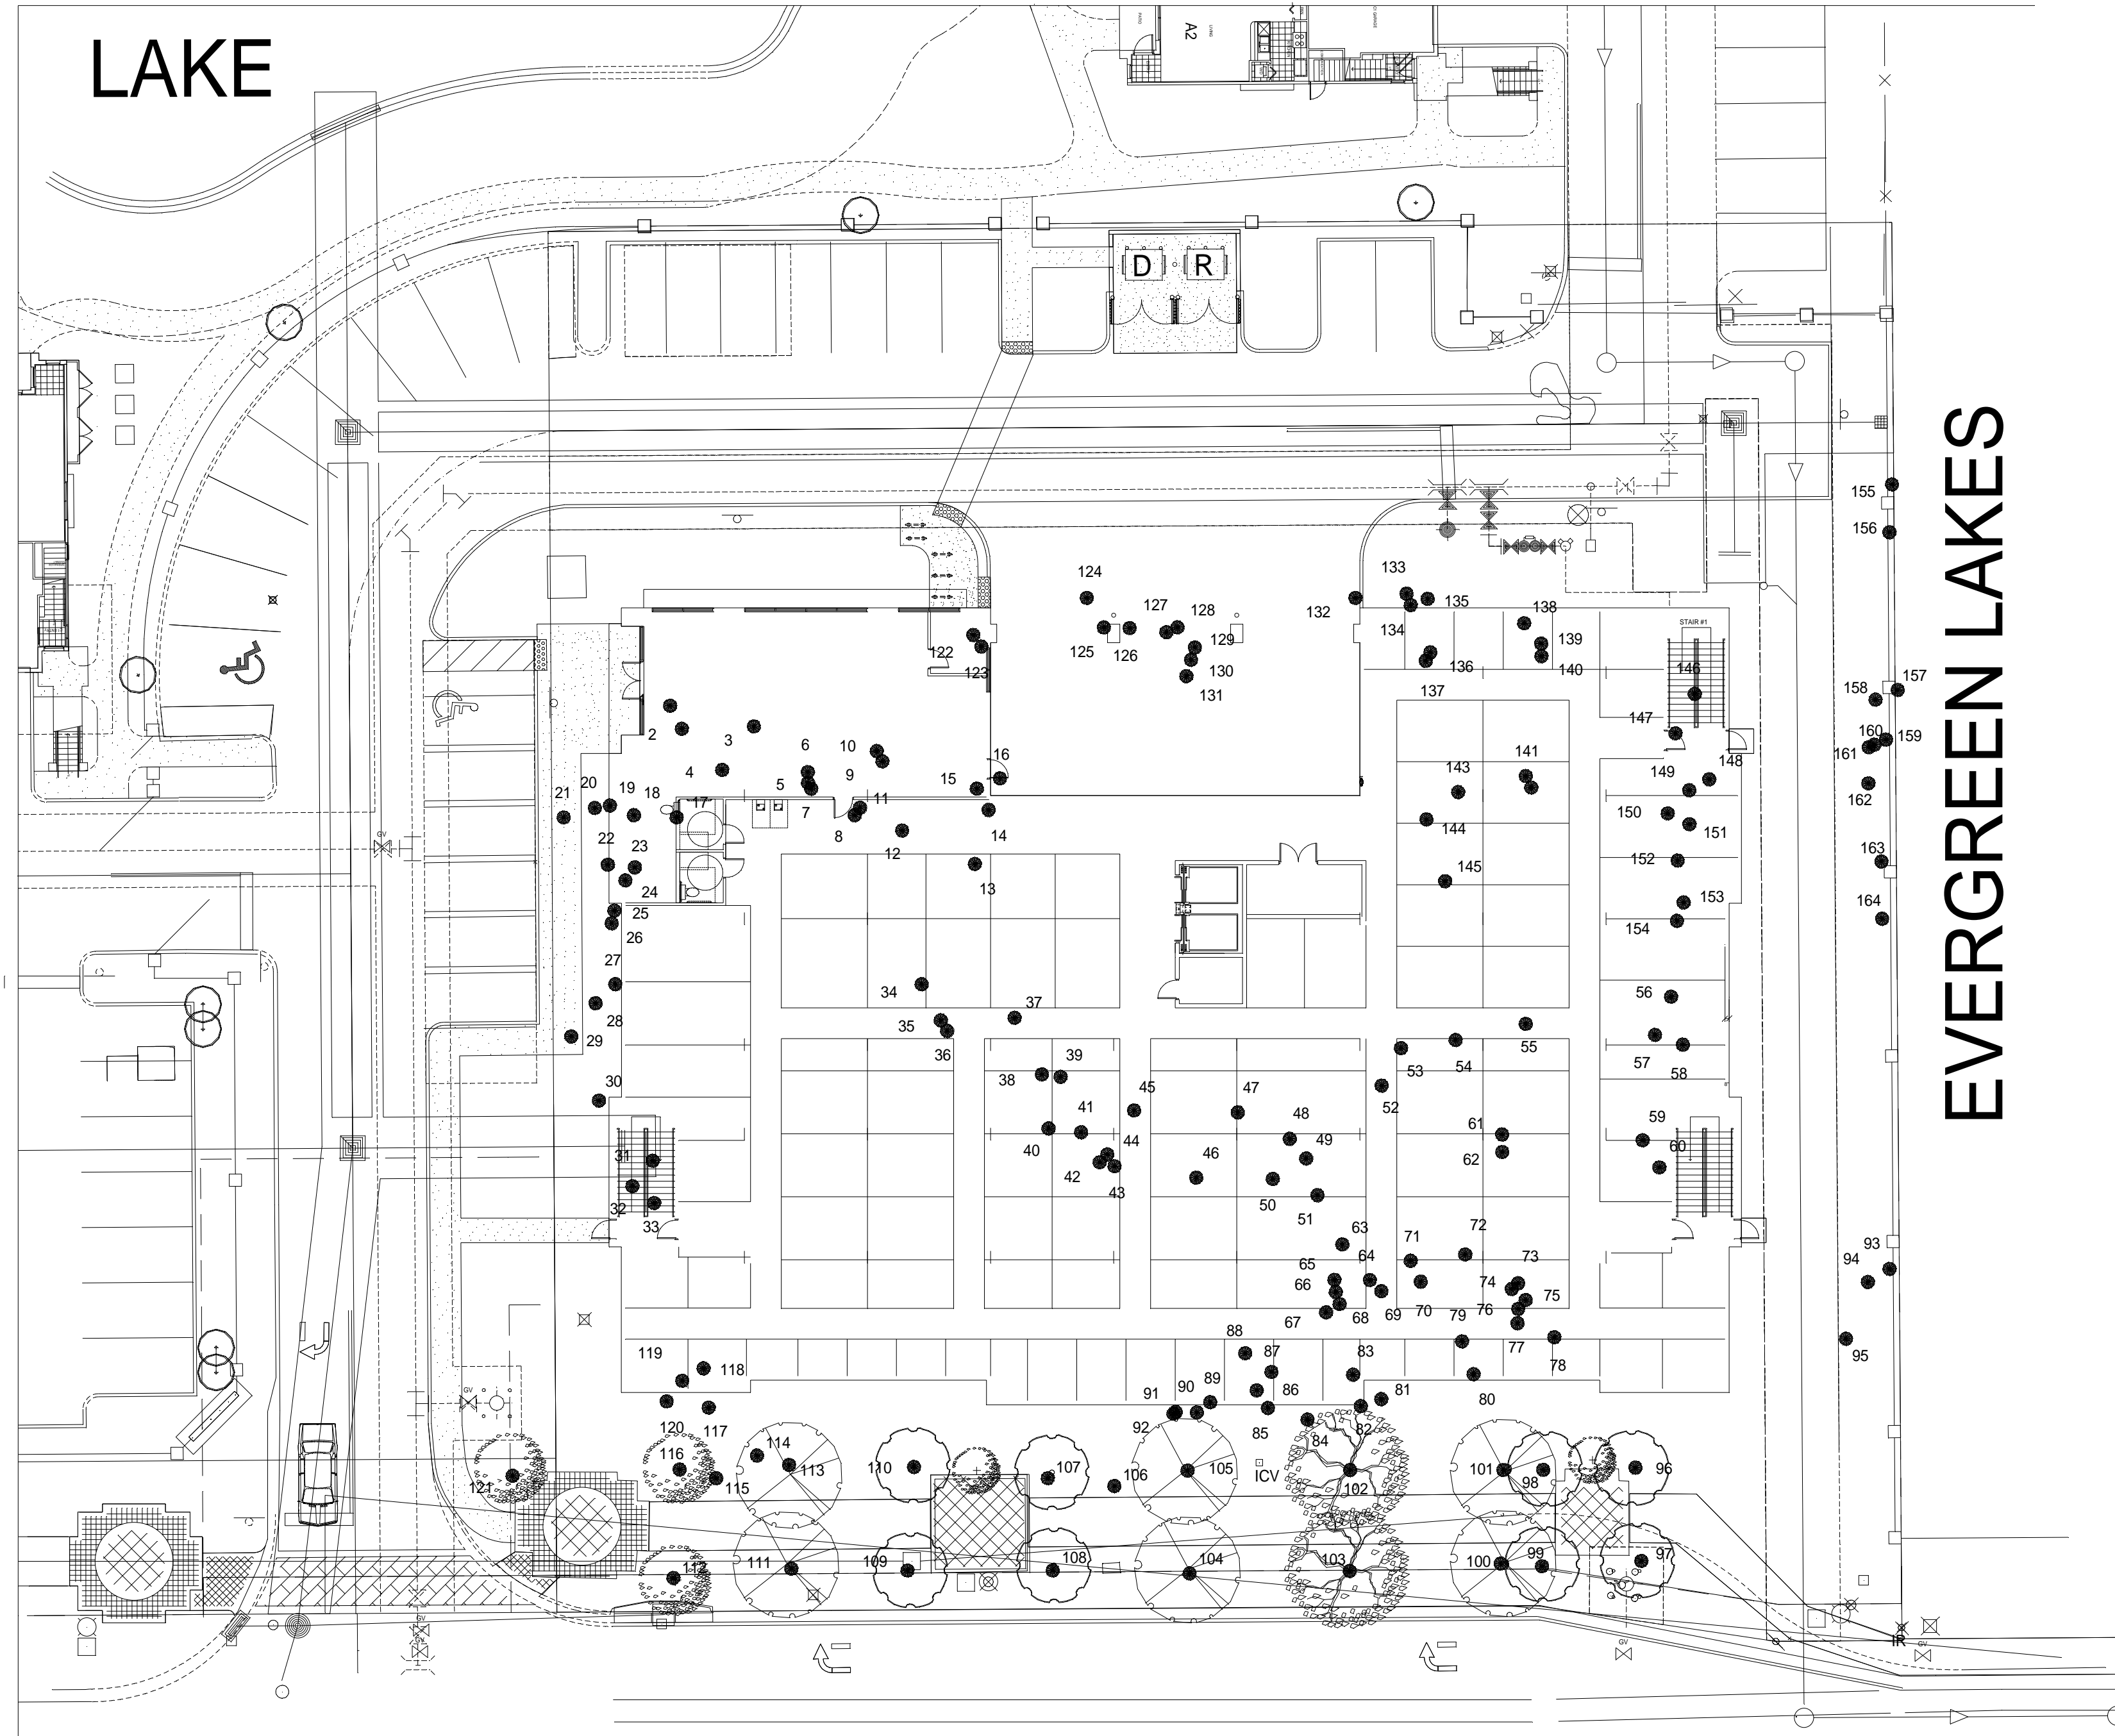

EVERGREEN LAKES

TREE ID #	BOTANICAL NAME	COMMON NAME	TRUNK DIA. DBH	CONDITION	DISPOSITION
TREES TO REMAIN					
93	TAXODIUM DISTICHUM	BALD CYPRESS	24"	GOOD	REMAIN
94	SABAL PALMETTO	CABBAGE PALM		GOOD	REMAIN
96	DELOXIN REGIA	ROYAL PONCIANA	15"	GOOD	REMAIN
97	DELOXIN REGIA	ROYAL PONCIANA	18"	GOOD	REMAIN
98	DELOXIN REGIA	ROYAL PONCIANA	20"	GOOD	REMAIN
99	DELOXIN REGIA	ROYAL PONCIANA	18"	GOOD	REMAIN
100	QUERCLUS VIRGINIANA	LIVE OAK	4"	GOOD	REMAIN
101	QUERCLUS VIRGINIANA	LIVE OAK	4"	GOOD	REMAIN
102	DELOXIN REGIA	ROYAL PONCIANA	6"	GOOD	REMAIN
103	DELOXIN REGIA	ROYAL PONCIANA	7"	GOOD	REMAIN
104	QUERCLUS VIRGINIANA	LIVE OAK	5"	GOOD	REMAIN
105	QUERCLUS VIRGINIANA	LIVE OAK	4"	GOOD	REMAIN
107	DELOXIN REGIA	ROYAL PONCIANA	16"	GOOD	REMAIN
108	DELOXIN REGIA	ROYAL PONCIANA	18"	GOOD	REMAIN
109	DELOXIN REGIA	ROYAL PONCIANA	20"	GOOD	REMAIN
110	DELOXIN REGIA	ROYAL PONCIANA	18"	GOOD	REMAIN
111	QUERCLUS VIRGINIANA	LIVE OAK	4"	GOOD	REMAIN
112	ELAEOCARPUS DECIPENS	JAPANESE BLUEBERRY	4"	GOOD	REMAIN
113	QUERCLUS VIRGINIANA	LIVE OAK	4"	GOOD	REMAIN
116	ELAEOCARPUS DECIPENS	JAPANESE BLUEBERRY	4"	GOOD	REMAIN
121	ELAEOCARPUS DECIPENS	JAPANESE BLUEBERRY	4"	GOOD	REMAIN
INVASIVE TREES TO REMOVE					
3	BISCHOFIA JAVANICA	BISHOPSWOOD		INVASIVE	REMOVE
5	BISCHOFIA JAVANICA	BISHOPSWOOD		INVASIVE	REMOVE
6	BISCHOFIA JAVANICA	BISHOPSWOOD		INVASIVE	REMOVE
7	BISCHOFIA JAVANICA	BISHOPSWOOD		INVASIVE	REMOVE
8	BISCHOFIA JAVANICA	BISHOPSWOOD		INVASIVE	REMOVE
9	BISCHOFIA JAVANICA	BISHOPSWOOD		INVASIVE	REMOVE
10	BISCHOFIA JAVANICA	BISHOPSWOOD		INVASIVE	REMOVE
11	BISCHOFIA JAVANICA	BISHOPSWOOD		INVASIVE	REMOVE
13	BISCHOFIA JAVANICA	BISHOPSWOOD		INVASIVE	REMOVE
14	BISCHOFIA JAVANICA	BISHOPSWOOD		INVASIVE	REMOVE
17	BISCHOFIA JAVANICA	BISHOPSWOOD		INVASIVE	REMOVE
22	BISCHOFIA JAVANICA	BISHOPSWOOD		INVASIVE	REMOVE
23	BISCHOFIA JAVANICA	BISHOPSWOOD		INVASIVE	REMOVE
27	BISCHOFIA JAVANICA	BISHOPSWOOD		INVASIVE	REMOVE
34	BISCHOFIA JAVANICA	BISHOPSWOOD		INVASIVE	REMOVE
42	BISCHOFIA JAVANICA	BISHOPSWOOD		INVASIVE	REMOVE
43	BISCHOFIA JAVANICA	BISHOPSWOOD		INVASIVE	REMOVE
44	BISCHOFIA JAVANICA	BISHOPSWOOD		INVASIVE	REMOVE
52	BISCHOFIA JAVANICA	BISHOPSWOOD		INVASIVE	REMOVE
53	BISCHOFIA JAVANICA	BISHOPSWOOD		INVASIVE	REMOVE
54	BISCHOFIA JAVANICA	BISHOPSWOOD		INVASIVE	REMOVE
57	BISCHOFIA JAVANICA	BISHOPSWOOD		INVASIVE	REMOVE
63	BISCHOFIA JAVANICA	BISHOPSWOOD		INVASIVE	REMOVE
64	BISCHOFIA JAVANICA	BISHOPSWOOD		INVASIVE	REMOVE
65	BISCHOFIA JAVANICA	BISHOPSWOOD		INVASIVE	REMOVE
66	BISCHOFIA JAVANICA	BISHOPSWOOD		INVASIVE	REMOVE
67	BISCHOFIA JAVANICA	BISHOPSWOOD		INVASIVE	REMOVE
68	BISCHOFIA JAVANICA	BISHOPSWOOD		INVASIVE	REMOVE
69	BISCHOFIA JAVANICA	BISHOPSWOOD		INVASIVE	REMOVE
70	BISCHOFIA JAVANICA	BISHOPSWOOD		INVASIVE	REMOVE
71	BISCHOFIA JAVANICA	BISHOPSWOOD		INVASIVE	REMOVE
72	BISCHOFIA JAVANICA	BISHOPSWOOD		INVASIVE	REMOVE
73	BISCHOFIA JAVANICA	BISHOPSWOOD		INVASIVE	REMOVE
74	BISCHOFIA JAVANICA	BISHOPSWOOD		INVASIVE	REMOVE
75	BISCHOFIA JAVANICA	BISHOPSWOOD		INVASIVE	REMOVE
76	BISCHOFIA JAVANICA	BISHOPSWOOD		INVASIVE	REMOVE
77	BISCHOFIA JAVANICA	BISHOPSWOOD		INVASIVE	REMOVE
78	BISCHOFIA JAVANICA	BISHOPSWOOD		INVASIVE	REMOVE
79	BISCHOFIA JAVANICA	BISHOPSWOOD		INVASIVE	REMOVE
80	BISCHOFIA JAVANICA	BISHOPSWOOD		INVASIVE	REMOVE
87	BISCHOFIA JAVANICA	BISHOPSWOOD		INVASIVE	REMOVE
88	BISCHOFIA JAVANICA	BISHOPSWOOD		INVASIVE	REMOVE
91	BISCHOFIA JAVANICA	BISHOPSWOOD		INVASIVE	REMOVE
92	BISCHOFIA JAVANICA	BISHOPSWOOD		INVASIVE	REMOVE
95	BISCHOFIA JAVANICA	BISHOPSWOOD		INVASIVE	REMOVE
114	BISCHOFIA JAVANICA	BISHOPSWOOD		INVASIVE	REMOVE
115	BISCHOFIA JAVANICA	BISHOPSWOOD		INVASIVE	REMOVE
128	BISCHOFIA JAVANICA	BISHOPSWOOD		INVASIVE	REMOVE
129	BISCHOFIA JAVANICA	BISHOPSWOOD		INVASIVE	REMOVE
132	BISCHOFIA JAVANICA	BISHOPSWOOD		INVASIVE	REMOVE
133	BISCHOFIA JAVANICA	BISHOPSWOOD		INVASIVE	REMOVE
150	BISCHOFIA JAVANICA	BISHOPSWOOD		INVASIVE	REMOVE
154	BISCHOFIA JAVANICA	BISHOPSWOOD		INVASIVE	REMOVE
155	BISCHOFIA JAVANICA	BISHOPSWOOD		INVASIVE	REMOVE
156	BISCHOFIA JAVANICA	BISHOPSWOOD		INVASIVE	REMOVE
157	BISCHOFIA JAVANICA	BISHOPSWOOD		INVASIVE	REMOVE
158	BISCHOFIA JAVANICA	BISHOPSWOOD		INVASIVE	REMOVE
161	BISCHOFIA JAVANICA	BISHOPSWOOD		INVASIVE	REMOVE
162	BISCHOFIA JAVANICA	BISHOPSWOOD		INVASIVE	REMOVE
163	BISCHOFIA JAVANICA	BISHOPSWOOD		INVASIVE	REMOVE
164	BISCHOFIA JAVANICA	BISHOPSWOOD		INVASIVE	REMOVE
165	BISCHOFIA JAVANICA	BISHOPSWOOD		INVASIVE	REMOVE
166	BISCHOFIA JAVANICA	BISHOPSWOOD		INVASIVE	REMOVE
167	BISCHOFIA JAVANICA	BISHOPSWOOD		INVASIVE	REMOVE
168	BISCHOFIA JAVANICA	BISHOPSWOOD		INVASIVE	REMOVE
169	BISCHOFIA JAVANICA	BISHOPSWOOD		INVASIVE	REMOVE
170	BISCHOFIA JAVANICA	BISHOPSWOOD		INVASIVE	REMOVE
171	BISCHOFIA JAVANICA	BISHOPSWOOD		INVASIVE	REMOVE
172	BISCHOFIA JAVANICA	BISHOPSWOOD		INVASIVE	REMOVE
173	BISCHOFIA JAVANICA	BISHOPSWOOD		INVASIVE	REMOVE
174	BISCHOFIA JAVANICA	BISHOPSWOOD		INVASIVE	REMOVE
175	BISCHOFIA JAVANICA	BISHOPSWOOD		INVASIVE	REMOVE
176	BISCHOFIA JAVANICA	BISHOPSWOOD		INVASIVE	REMOVE
177	BISCHOFIA JAVANICA	BISHOPSWOOD		INVASIVE	REMOVE
178	BISCHOFIA JAVANICA	BISHOPSWOOD		INVASIVE	REMOVE
179	BISCHOFIA JAVANICA	BISHOPSWOOD		INVASIVE	REMOVE
180	BISCHOFIA JAVANICA	BISHOPSWOOD		INVASIVE	REMOVE
181	BISCHOFIA JAVANICA	BISHOPSWOOD		INVASIVE	REMOVE
182	BISCHOFIA JAVANICA	BISHOPSWOOD		INVASIVE	REMOVE

163	BISCHOFIA JAVANICA	BISHOPSWOOD		INVASIVE	REMOVE
164	BISCHOFIA JAVANICA	BISHOPSWOOD		INVASIVE	REMOVE
82	CASURINA EQUSETIFOLIA	AUSTRALIAN PINE		INVASIVE	REMOVE
83	CASURINA EQUSETIFOLIA	AUSTRALIAN PINE		INVASIVE	REMOVE
120	CASURINA EQUSETIFOLIA	AUSTRALIAN PINE		INVASIVE	REMOVE
66 INVASIVE TREES TO REMOVE					
NON-INVASIVE TREES TO REMOVE					
1	QUERCLUS VIRGINIANA	LIVE OAK	26"	SEE APPRAISAL	REMOVE
15	TAXODIUM DISTICHUM	BALD CYPRESS	30"	SEE APPRAISAL	REMOVE
16	TAXODIUM DISTICHUM	BALD CYPRESS	15"		REMOVE
20	QUERCLUS VIRGINIANA	LIVE OAK	22"	SEE APPRAISAL	REMOVE
37	TAXODIUM DISTICHUM	BALD CYPRESS	30"	SEE APPRAISAL	REMOVE
38	TAXODIUM DISTICHUM	BALD CYPRESS	30"	SEE APPRAISAL	REMOVE
47	TAXODIUM DISTICHUM	BALD CYPRESS	10"		REMOVE
48	TAXODIUM DISTICHUM	BALD CYPRESS	23"	SEE APPRAISAL	REMOVE
56	TAXODIUM DISTICHUM	BALD CYPRESS	22"	SEE APPRAISAL	REMOVE
58	FICUS AUREA	STRANGLER FIG	42"	SEE APPRAISAL	REMOVE
59	TAXODIUM DISTICHUM	BALD CYPRESS	20"	SEE APPRAISAL	REMOVE
61	TAXODIUM DISTICHUM	BALD CYPRESS	30"	SEE APPRAISAL	REMOVE
62	FICUS AUREA	STRANGLER FIG	24"	SEE APPRAISAL	REMOVE
84	TAXODIUM DISTICHUM	BALD CYPRESS	24"	SEE APPRAISAL	REMOVE
85	TAXODIUM DISTICHUM	BALD CYPRESS	30"	SEE APPRAISAL	REMOVE
86	TAXODIUM DISTICHUM	BALD CYPRESS	22"	SEE APPRAISAL	REMOVE
122	TAXODIUM DISTICHUM	BALD CYPRESS	12"		REMOVE
123	TAXODIUM DISTICHUM	BALD CYPRESS	18"		REMOVE
124	TAXODIUM DISTICHUM	BALD CYPRESS	20"	SEE APPRAISAL	REMOVE
125	TAXODIUM DISTICHUM	BALD CYPRESS	14"		REMOVE
130	TAXODIUM DISTICHUM	BALD CYPRESS	30"	SEE APPRAISAL	REMOVE
134	TAXODIUM DISTICHUM	BALD CYPRESS	12"		REMOVE
136	TAXODIUM DISTICHUM	BALD CYPRESS	10"		REMOVE
137	TAXODIUM DISTICHUM	BALD CYPRESS	16"		REMOVE
138	TAXODIUM DISTICHUM	BALD CYPRESS	20"	SEE APPRAISAL	REMOVE
139	TAXODIUM DISTICHUM	BALD CYPRESS	16"		REMOVE
141	TAXODIUM DISTICHUM	BALD CYPRESS	18"		REMOVE
142	TAXODIUM DISTICHUM	BALD CYPRESS	30"	SEE APPRAISAL	REMOVE
143	TAXODIUM DISTICHUM	BALD CYPRESS	30"	SEE APPRAISAL	REMOVE
146	TAXODIUM DISTICHUM	BALD CYPRESS	18"		REMOVE
149	TAXODIUM DISTICHUM	BALD CYPRESS	18"		REMOVE
151	TAXODIUM DISTICHUM	BALD CYPRESS	14"		REMOVE
153	TAXODIUM DISTICHUM	BALD CYPRESS	20"	SEE APPRAISAL	REMOVE
31 NON-INVASIVE TREES TO REMOVE					
TREES TO RELOCATE					
2	SABAL PALMETTO	CABBAGE PALM		GOOD	RELOCATE
4	SABAL PALMETTO	CABBAGE PALM		GOOD	RELOCATE
12	SABAL PALMETTO	CABBAGE PALM		GOOD	RELOCATE
18	SABAL PALMETTO	CABBAGE PALM		GOOD	RELOCATE
19	SABAL PALMETTO	CABBAGE PALM		GOOD	RELOCATE
21	SABAL PALMETTO	CABBAGE PALM		GOOD	RELOCATE
24	SABAL PALMETTO	CABBAGE PALM		GOOD	RELOCATE
25	SABAL PALMETTO	CABBAGE PALM		GOOD	RELOCATE
26	SABAL PALMETTO	CABBAGE PALM		GOOD	RELOCATE
28	SABAL PALMETTO	CABBAGE PALM		GOOD	RELOCATE
30	SABAL PALMETTO	CABBAGE PALM		GOOD	RELOCATE
31	SABAL PALMETTO	CABBAGE PALM		GOOD	RELOCATE
32	SABAL PALMETTO	CABBAGE PALM		GOOD	RELOCATE
33	SABAL PALMETTO	CABBAGE PALM		GOOD	RELOCATE
29	SABAL PALMETTO	CABBAGE PALM		GOOD	RELOCATE
35	SABAL PALMETTO	CABBAGE PALM		GOOD	RELOCATE
36	SABAL PALMETTO	CABBAGE PALM		GOOD	RELOCATE
39	SABAL PALMETTO	CABBAGE PALM		GOOD	RELOCATE
40	SABAL PALMETTO	CABBAGE PALM		GOOD	RELOCATE
41	SABAL PALMETTO	CABBAGE PALM		GOOD	RELOCATE
45	SABAL PALMETTO	CABBAGE PALM		GOOD	RELOCATE
46	SABAL PALMETTO	CABBAGE PALM		GOOD	RELOCATE
49	SABAL PALMETTO	CABBAGE PALM		GOOD	RELOCATE
50	SABAL PALMETTO	CABBAGE PALM		GOOD	RELOCATE
51	SABAL PALMETTO	CABBAGE PALM		GOOD	RELOCATE
55	SABAL PALMETTO	CABBAGE PALM		GOOD	RELOCATE
60	SABAL PALMETTO	CABBAGE PALM		GOOD	RELOCATE
81	SABAL PALMETTO	CABBAGE PALM		GOOD	RELOCATE
89	SABAL PALMETTO	CABBAGE PALM		GOOD	RELOCATE
90	SABAL PALMETTO	CABBAGE PALM		GOOD	RELOCATE
111	SABAL PALMETTO	CABBAGE PALM		GOOD	RELOCATE
117	SABAL PALMETTO	CABBAGE PALM		GOOD	RELOCATE
118	SABAL PALMETTO	CABBAGE PALM		GOOD	RELOCATE
119	SABAL PALMETTO	CABBAGE PALM		GOOD	RELOCATE
126	SABAL PALMETTO	CABBAGE PALM		GOOD	RELOCATE
127	SABAL PALMETTO	CABBAGE PALM		GOOD	RELOCATE
131	SABAL PALMETTO	CABBAGE PALM		GOOD	RELOCATE
135	SABAL PALMETTO	CABBAGE PALM		GOOD	RELOCATE
140	SABAL PALMETTO	CABBAGE PALM		GOOD	RELOCATE
143	SABAL PALMETTO	CABBAGE PALM		GOOD	RELOCATE
144	SABAL PALMETTO	CABBAGE PALM		GOOD	RELOCATE
147	SABAL PALMETTO	CABBAGE PALM		GOOD	RELOCATE
148	SABAL PALMETTO	CABBAGE PALM		GOOD	RELOCATE
152	SABAL PALMETTO	CABBAGE PALM		GOOD	RELOCATE
49 PALMS TO RELOCATE					

NO REVISIONS
MAY 15, 2017

SCALE: 1"=20'
DATE: FEBRUARY 15, 2017
DRAWN BY: M.G.P.

TREE DISPOSITION PLAN FOR WILES ROAD STORAGE
WILES ROAD
COCONUT CREEK, FLORIDA

Michael J. Petrow and Associates, Inc.
Landscape Architecture
P.O. Box 8801, Coral Springs, FL 33075
Phone: (954) 446-9659 FL Reg. #352

SHEET NO: T-1
OF: ONE

THESE DRAWINGS ARE NOT VALID FOR SUBMITTAL OR CONTRACT NEGOTIATION UNLESS SEALED & DATED WITH AN ORIGINAL PROFESSIONAL SEAL BY THE LANDSCAPE ARCHITECT UNLESS AND UNLESS OTHERWISE SPECIFIED FOR CLIENT PURPOSES & BIDDING ONLY.

RIGHT OF OWNERSHIP: The drawings, designs, engineering and data represented by these plans are the property of the landscape architect and are owned by and remain the property of the landscape architect. No part of such drawings, designs, or data may be reproduced, stored in a retrieval system, or transmitted in any form or by any means, electronic, mechanical, photocopying, recording, or by any information storage and retrieval system, without the express written permission of the landscape architect. In the event of any dispute, the plans and specifications submitted herein comply with the terms and conditions of the contract. No warranty, expressed or implied, is made by the landscape architect.

© Copyright 2017, Michael J. Petrow and Associates, Inc. All Rights Reserved.