




SIDE ELEVATION

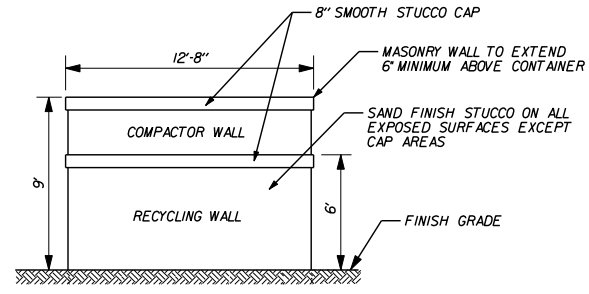

REAR ELEVATION

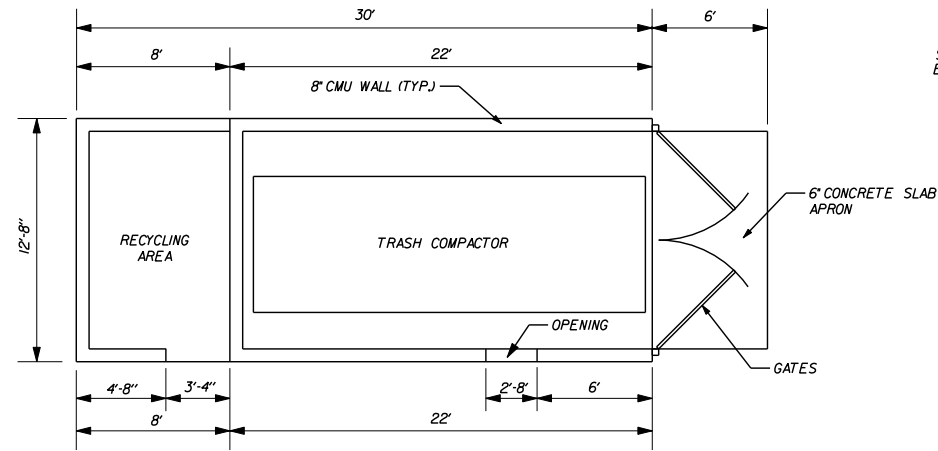


PLAN VIEW

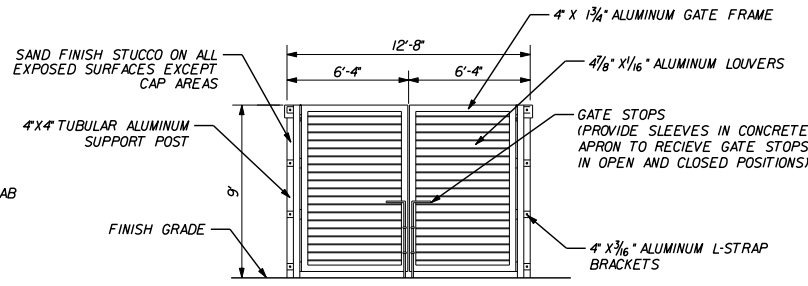

FRONT GATE ELEVATION


TRASH COMPACTOR ENCLOSURE DETAILS

N.T.S.

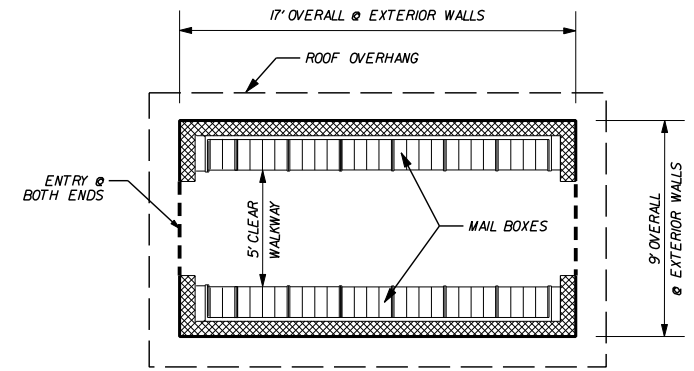


MAIL KIOSK DETAIL

N.T.S.

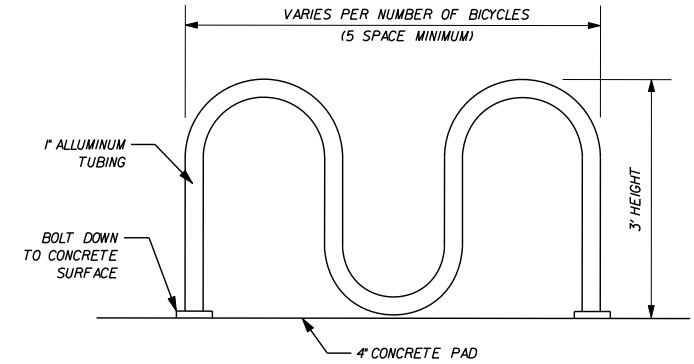


BIKE RACK DETAIL

N.T.S.

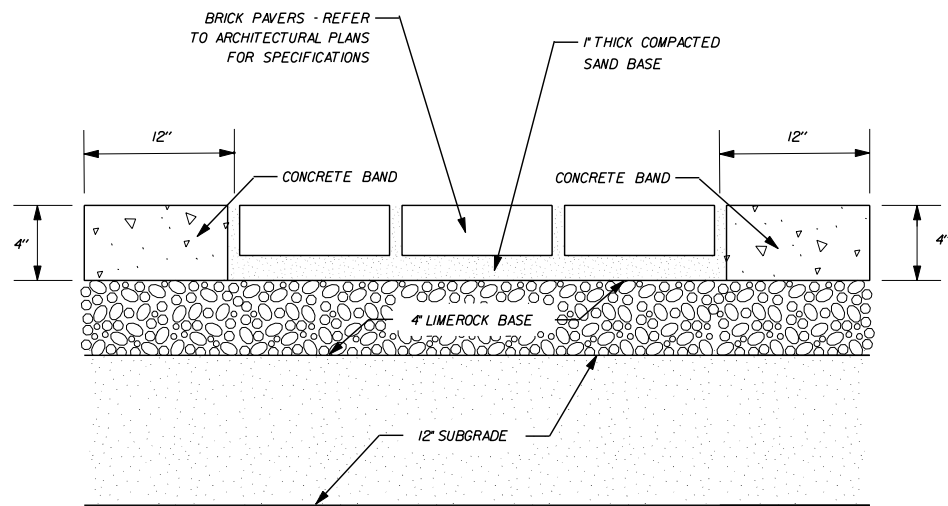


BRICK PAVER DETAIL

N.T.S.

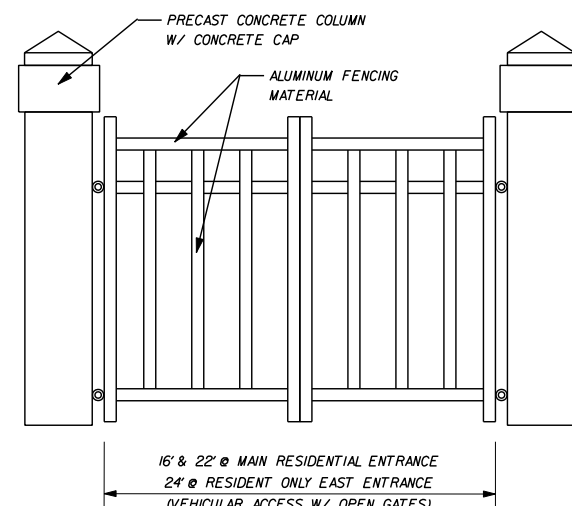

ENTRANCE FENCE DETAIL

N.T.S.

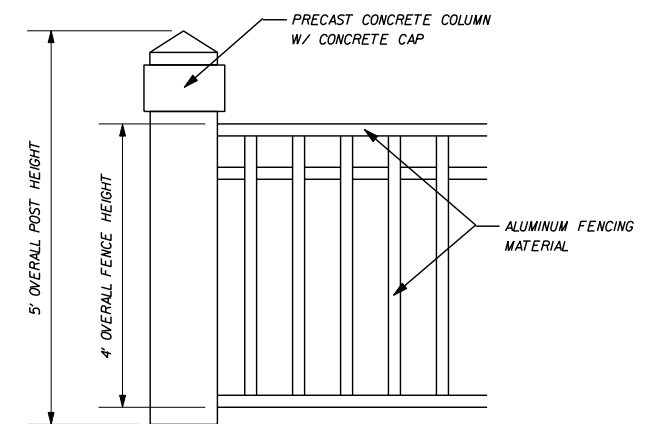

PERIMETER FENCE DETAIL

N.T.S.

NO.	DATE	BY	REVISION
1	6/25/09	M.K.	UPDATED SITE PLAN & REVISED PER D.R.C. REVIEW COMMENTS

Designed by: A.Q. Date: 6-08
 Drawn by: G.H. Date: 6-08
 Checked by: N.S. Date: 6-08

Approved by: ANTONIO QUEVEDO

Registered Engineer Number 59471
 State of Florida

Date: 10/21/2010



HSQ GROUP, INC.
 Consulting Engineers • Planners • Transportation
 1489 West Palmetto Park Road, Suite 340
 Boca Raton, Florida 33486 (561) 392-0221
 Authorization number 26258

BEL LAGO
SITE PLAN DETAILS

PROJECT NUMBER
 0906-14
 SHEET NUMBER
 SP-6

10/21/2010 BEL LAGO DRAWINGS SITE PLAN 090614 - SP0611LS.DGN