

FOR SEAL



Revisions	
Date:	No:
6-25-2009	DRC

Scale: AS SHOWN

Project Number: BEL-LAGO
 Drawn by: JWS
 Date: 5-8-2009


Sheet:

A2

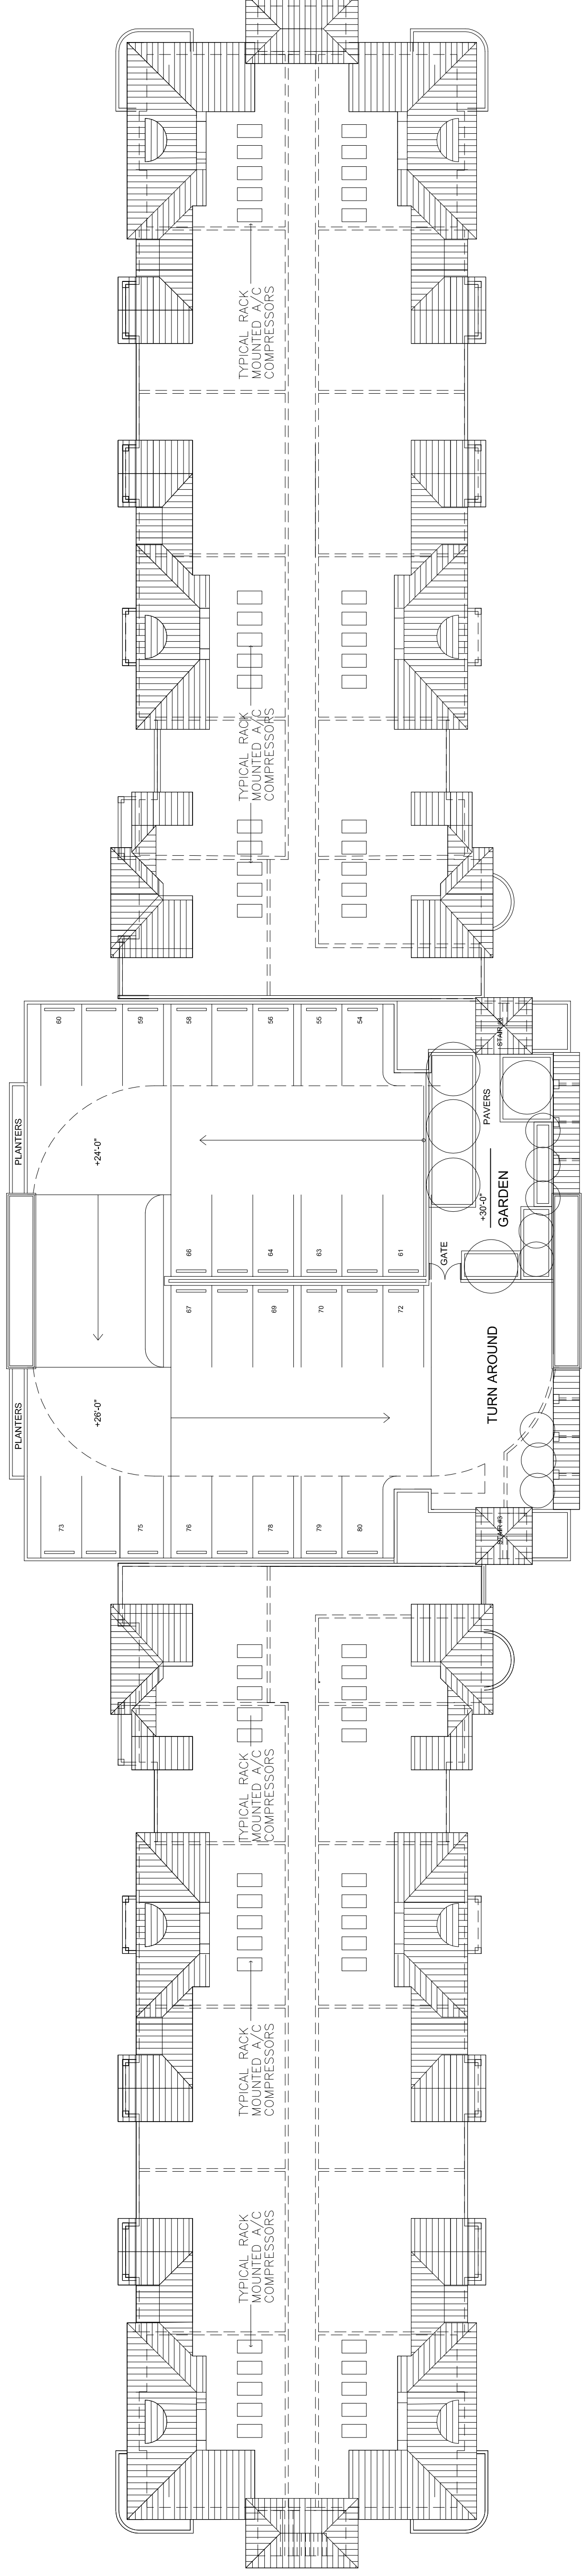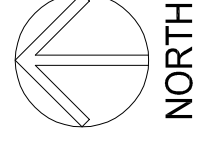

4 ROOF LEVEL

SCALE: 1"=20'

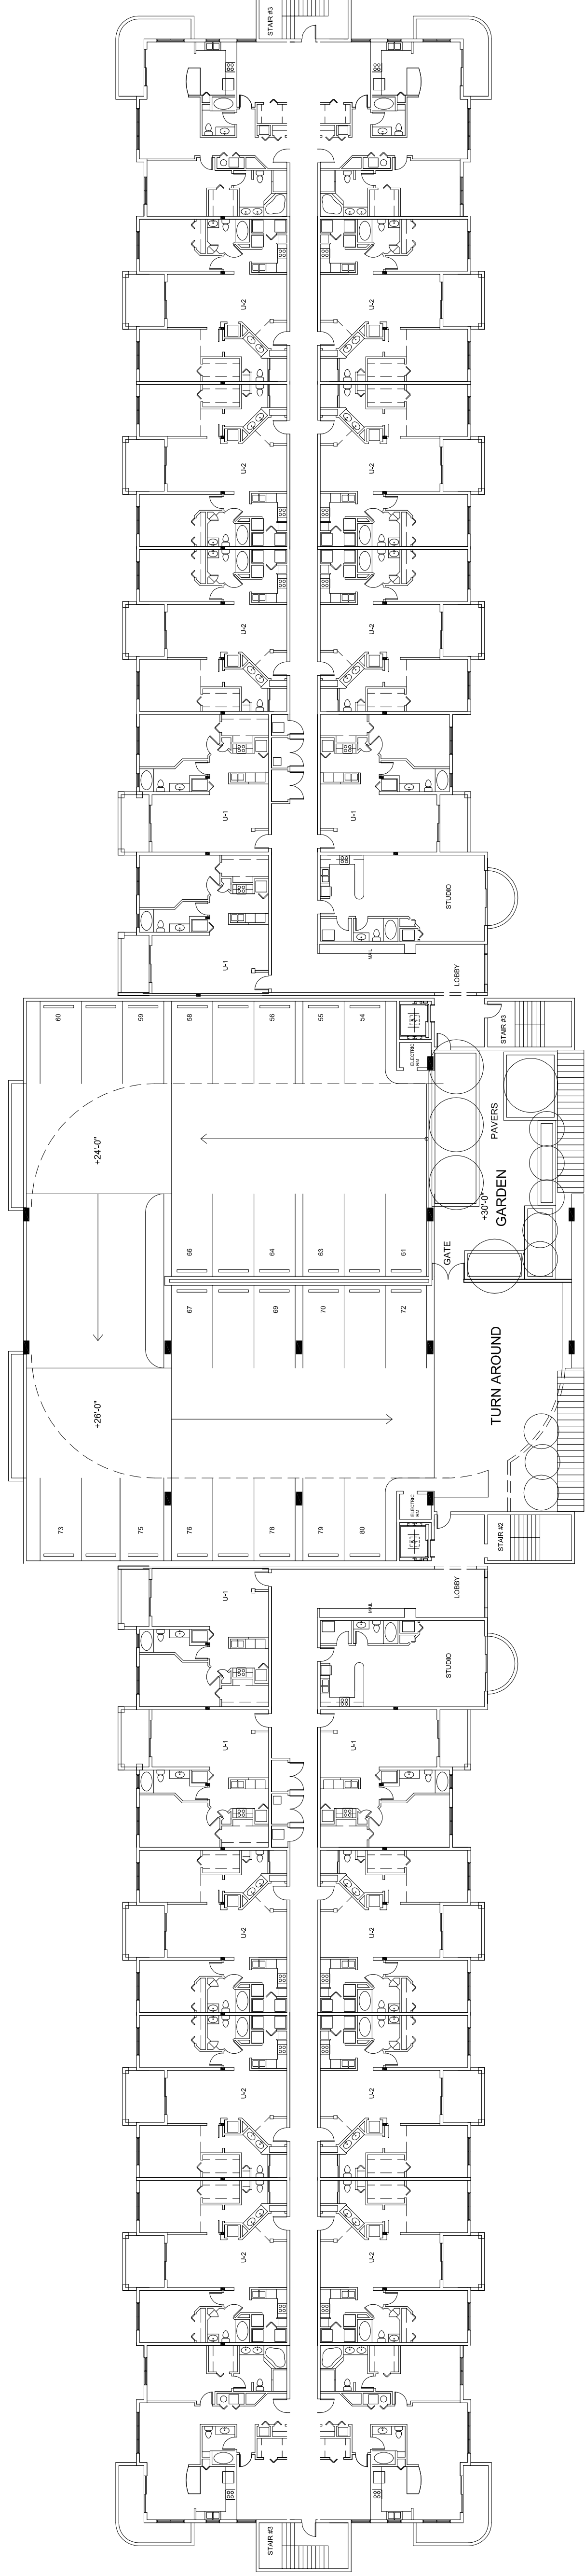

3 FOURTH FLOOR

SCALE: 1"=20'