


MATCH LINE - SEE SHEET 12


SEWER MANHOLE SCHEDULE

(MH-1) 4' DIA. SEWER MANHOLE RIM EL. 14.83 I.E. 10.00 E	(MH-10) 4' DIA. SEWER MANHOLE RIM EL. 14.67 I.E. 11.00 E
(MH-8) 4' DIA. SEWER MANHOLE RIM EL. 15.03 I.E. 11.00 E	(MH-11) 4' DIA. SEWER MANHOLE RIM EL. 14.19 I.E. 10.59 W 9.11 N 9.01 S
(MH-9) 4' DIA. SEWER MANHOLE RIM EL. 14.85 I.E. 10.18 W 10.08 S	(MH-12) 4' DIA. SEWER MANHOLE RIM EL. 14.59 I.E. 8.75 N 8.65 E

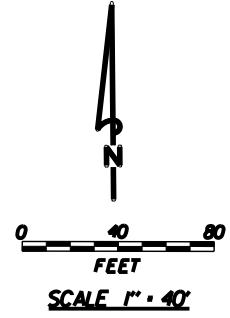


LEGEND

- 100'-24\"/>
- PAVEMENT FLOW LINE
- PAVEMENT RIDGE LINE
- 0.60% PAVEMENT SLOPE & DIRECTION
- 15.00 FLOW DIRECTION
- 15.00 PROPOSED GRADE
- 15.00 EXISTING GRADE
- F.F. + 12.00 FINISHED FLOOR ELEVATION
- SEWER / DRAINAGE MANHOLE
- DRAINAGE INLET
- CURB INLET
- YARD DRAIN BASIN
- Y DOUBLE SEWER SERVICE
- SINGLE SEWER SERVICE
- ⊕ FIRE HYDRANT
- ⊕ TAPPING SLEEVE & VALVE
- ⊕ DOUBLE WATER METER
- ⊕ SINGLE WATER METER
- ⊕ GATE VALVE
- ⊕ EXISTING VALVE
- ⊕ EXISTING FIRE HYDRANT
- ⊕ BACTERIOLOGICAL SAMPLING POINT
- R.C.P. REINFORCED CONCRETE PIPE
- H.D.P.E. HIGH DENSITY POLYETHYLENE PIPE
- C.A.P. CORRUGATED ALUMINUM PIPE
- W.M. WATER MAIN
- G.V. GATE VALVE
- F.H. FIRE HYDRANT
- R.E. RIM ELEVATION
- I.E. INVERT ELEVATION
- E.O.P. EDGE OF PAVEMENT
- P.R.B. POLLUTION RETARDANT BAFFLE
- D.W.E. DESIGN WATER ELEVATION
- ▨ SAWCUT & WIDENING

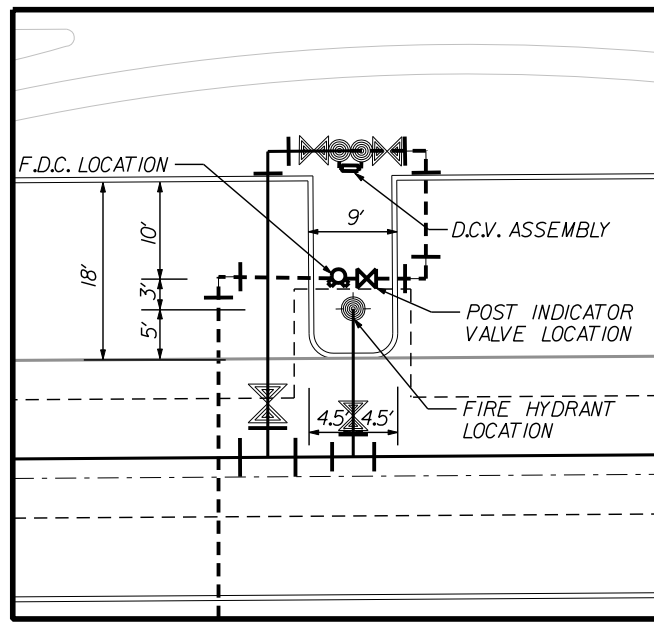

FIRE HYDRANT, F.D.C. & P.I.V. DETAIL
N.T.S.

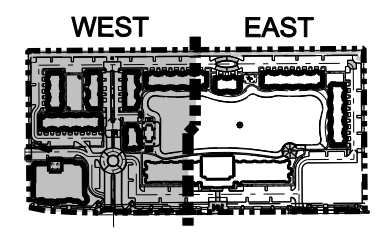

KEY MAP

NO.	DATE	BY	REVISION
6	10/12/10	M.K.	RELOCATED TRASH COMPACTOR
5	1/22/10	A.Q.	REVISED PER D.R.C. REVIEW COMMENTS
4	12/7/09	A.Q.	REVISED PER D.R.C. REVIEW COMMENTS
3	6/25/09	M.K.	UPDATED SITE PLAN & REVISED PER D.R.C. REVIEW COMMENTS
2	9/26/08	M.K.	REVISED PER D.R.C. REVIEW COMMENTS
1	6/25/08	G.H.	REVISED PER D.R.C. REVIEW COMMENTS

Designed by: A.Q. Date: 9/08
 Drawn by: G.H. Date: 9/08
 Checked by: N.S. Date: 9/08

Approved by: ANTONIO QUEVEDO
 Date: 10/21/2010
 Registered Engineer Number 59471
 State of Florida

HSQ GROUP, INC.
 Consulting Engineers - Planners - Transportation
 1489 West Palmetto Park Road, Suite 340
 Boca Raton, Florida 33486 (561) 392-0221
 Authorization Number 26258

BEL LAGO
WATER AND SEWER PLAN - WEST

PROJECT NUMBER	0906-14
SHEET NUMBER	11 of 18

10/21/2010 2:24 PM Projects\2009\0906-14 - Bel Lago Drawings\Construction\Plans\0906-14 - WSP001-West.dgn