



M:\vdwgs\landscap\2005\05-0061 Strada\Current\1-1\_Vault\_Addition.dwg [L-2] Apr 18, 2012 10:00am SFEAWLER

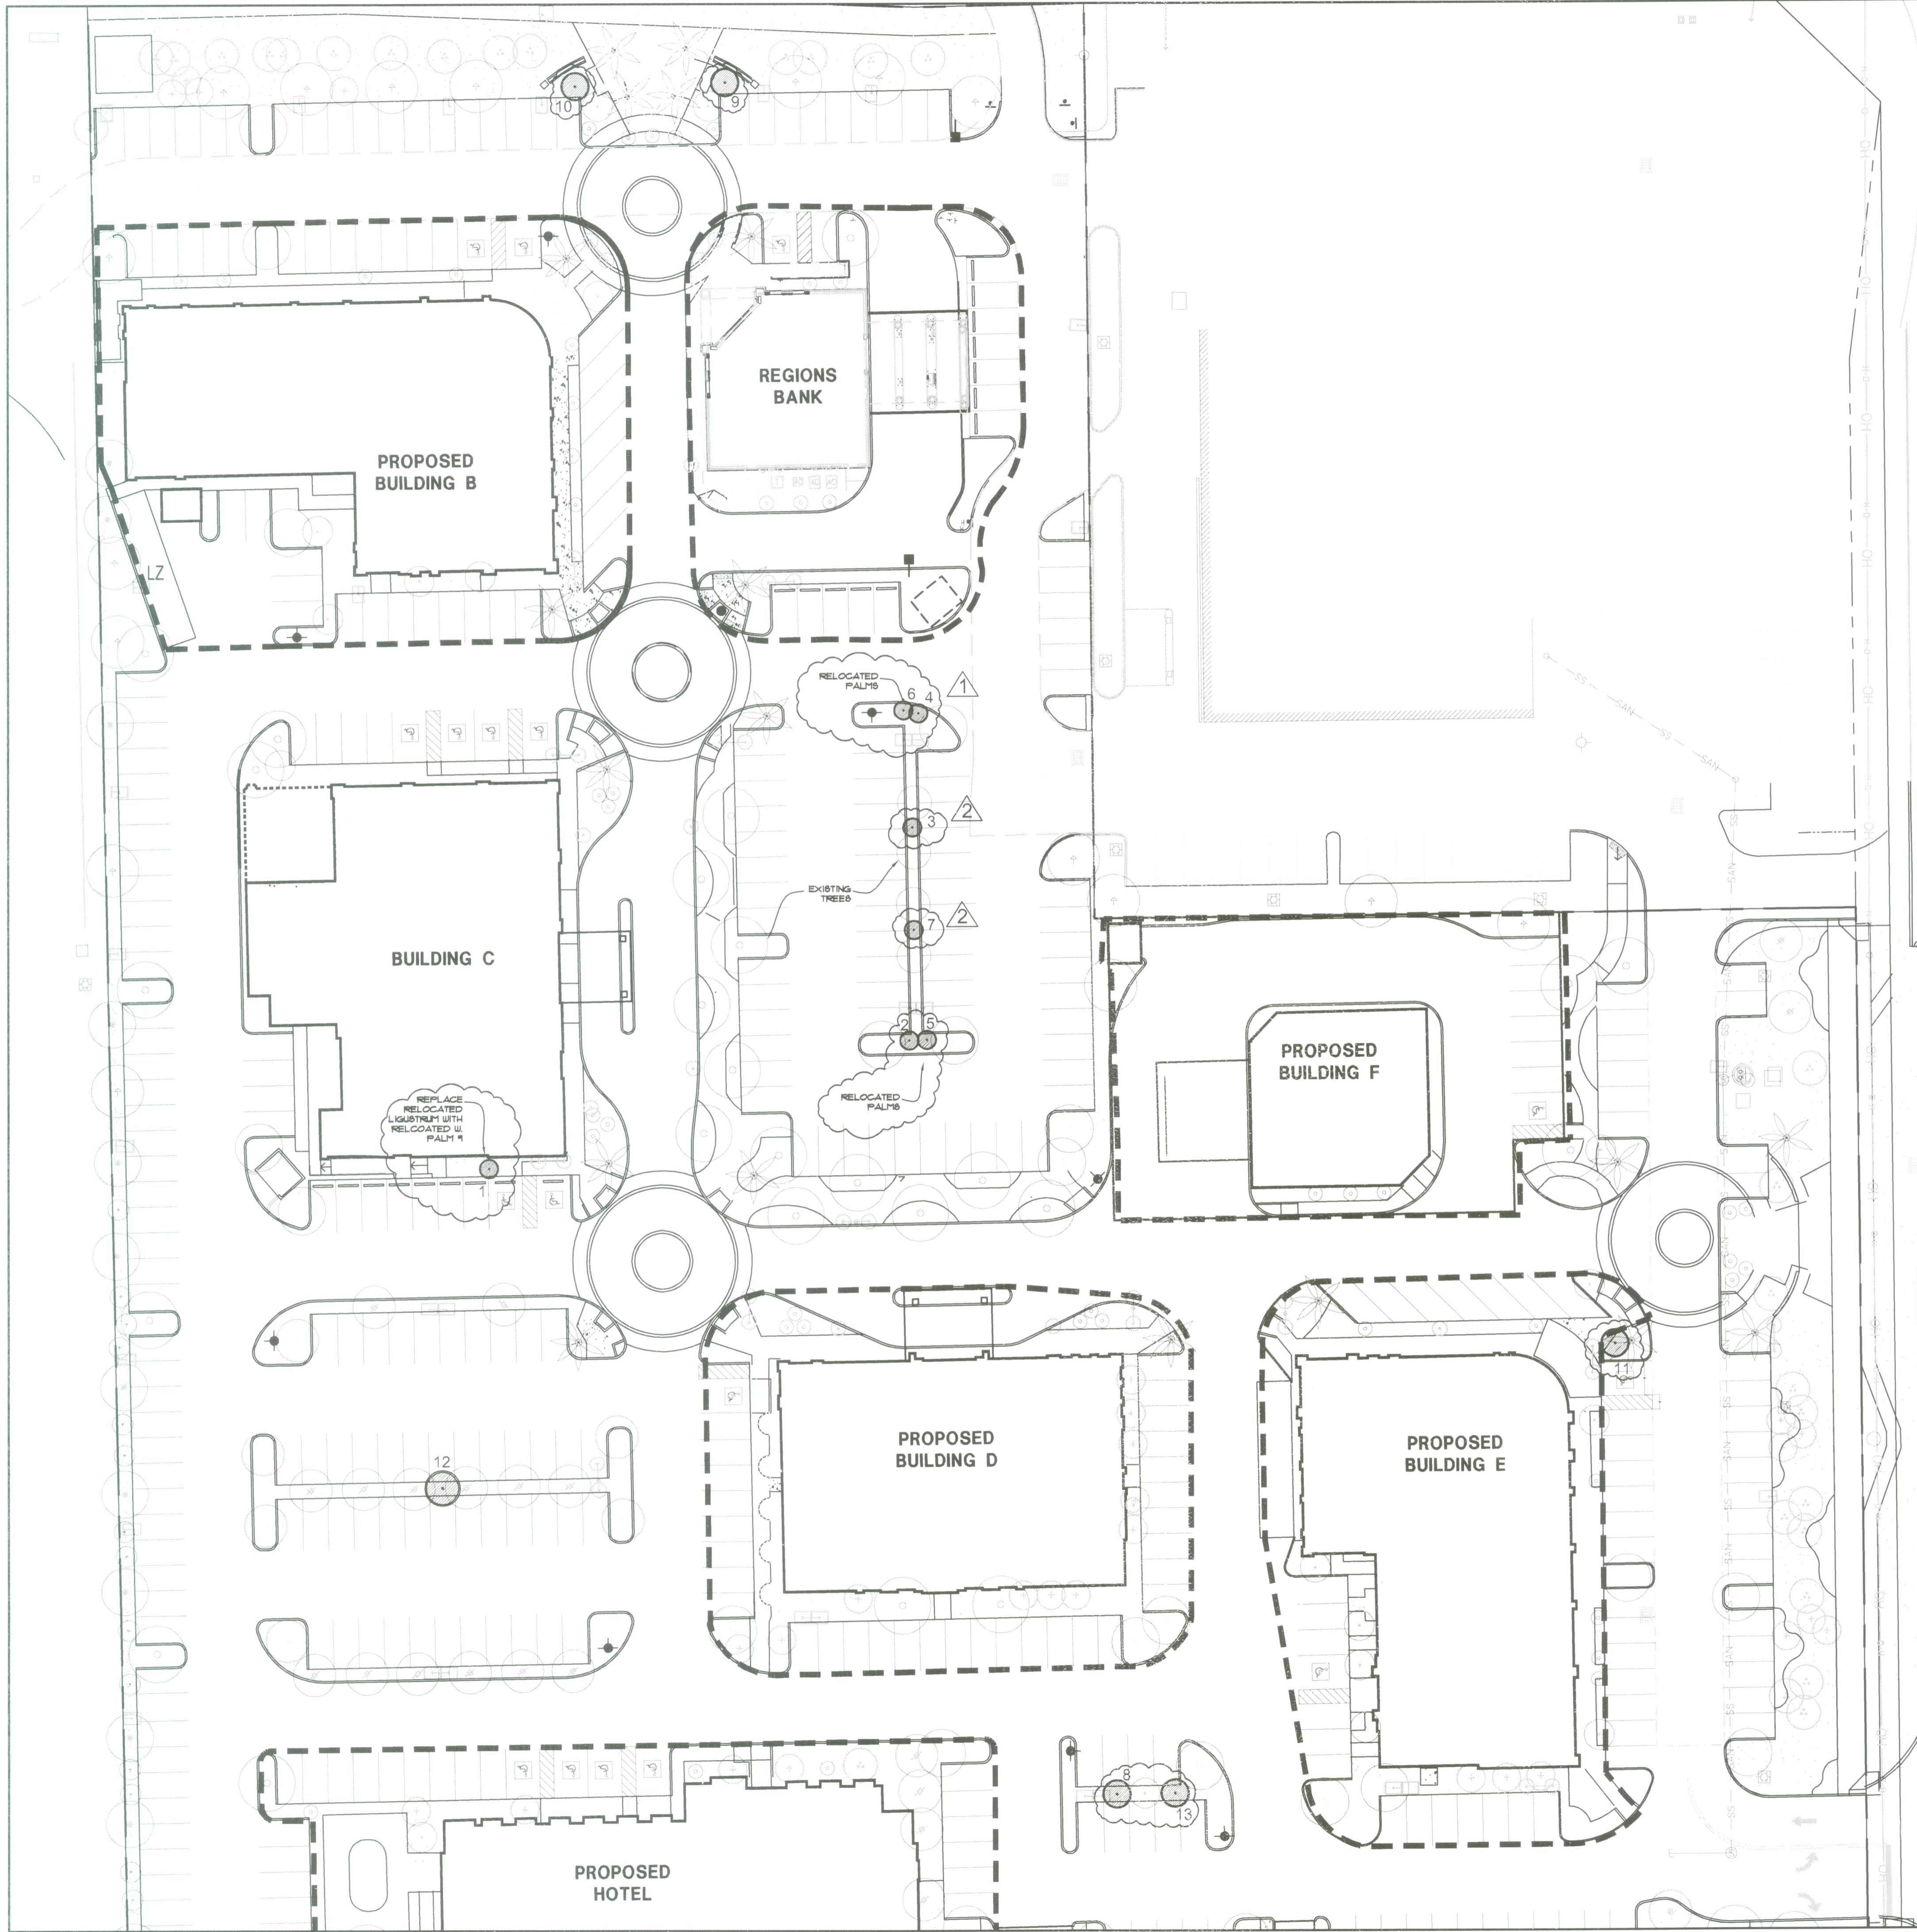

LEGEND

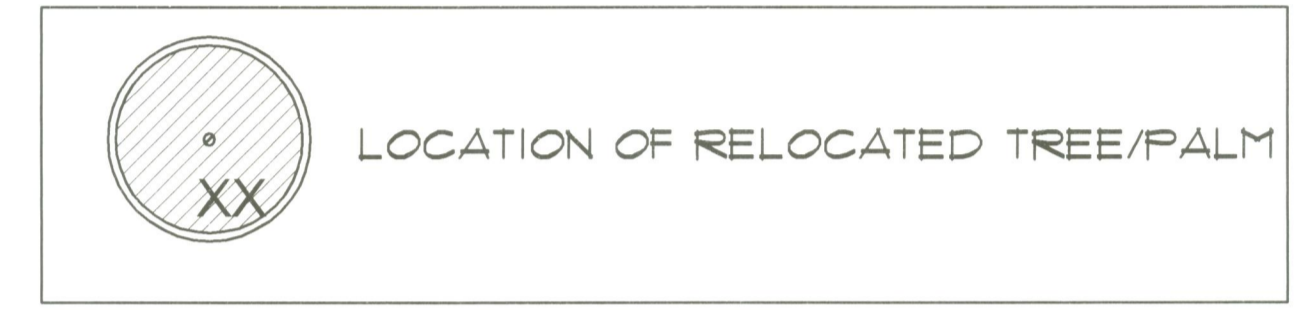

DATE:	01/27/12
SCALE:	1"=30'
DESIGN BY:	SVP
DRAWN BY:	SVP
CHECKED BY:	JDH
APPROVED BY:	JDH

CRAVEN • THOMPSON AND ASSOCIATES, INC.  
 ENGINEERS • PLANNERS • SURVEYORS  
 3563 N.W. 63RD STREET, FORT LAUDERDALE, FLORIDA 33309  
 FAX: (954) 739-6409 TEL: (954) 739-6400  
 FLORIDA LICENSED ENGINEERING SURVEYING & PLANNING BUSINESS NO. 271  
 FLORIDA LICENSED LANDSCAPE ARCHITECTURE BUSINESS NO. 000014  
CENTRAL FLORIDA, A DIVISION OF THE UNIVERSITY OF FLORIDA SYSTEMS, IS AN EQUAL OPPORTUNITY AND AFFIRMATIVE ACTION EMPLOYER. ALL RIGHTS RESERVED. © 2005.

**STRADA**  
**COCONUT CREEK, FLORIDA**  
 PREPARED FOR:  
**1ST LINE ONCOLOGY**  
**BLDG 'C' VAULT ADD.-TREE RELOCATION**

APR 24 2012  
 SCOTT WADE PEAWLER  
 FLORIDA LA No. 6666976

PROJECT NO.  
**05-0061**

**L-2**  
 SHEET \_\_\_ OF \_\_\_