


# COCONUT CREEK PARKWAY

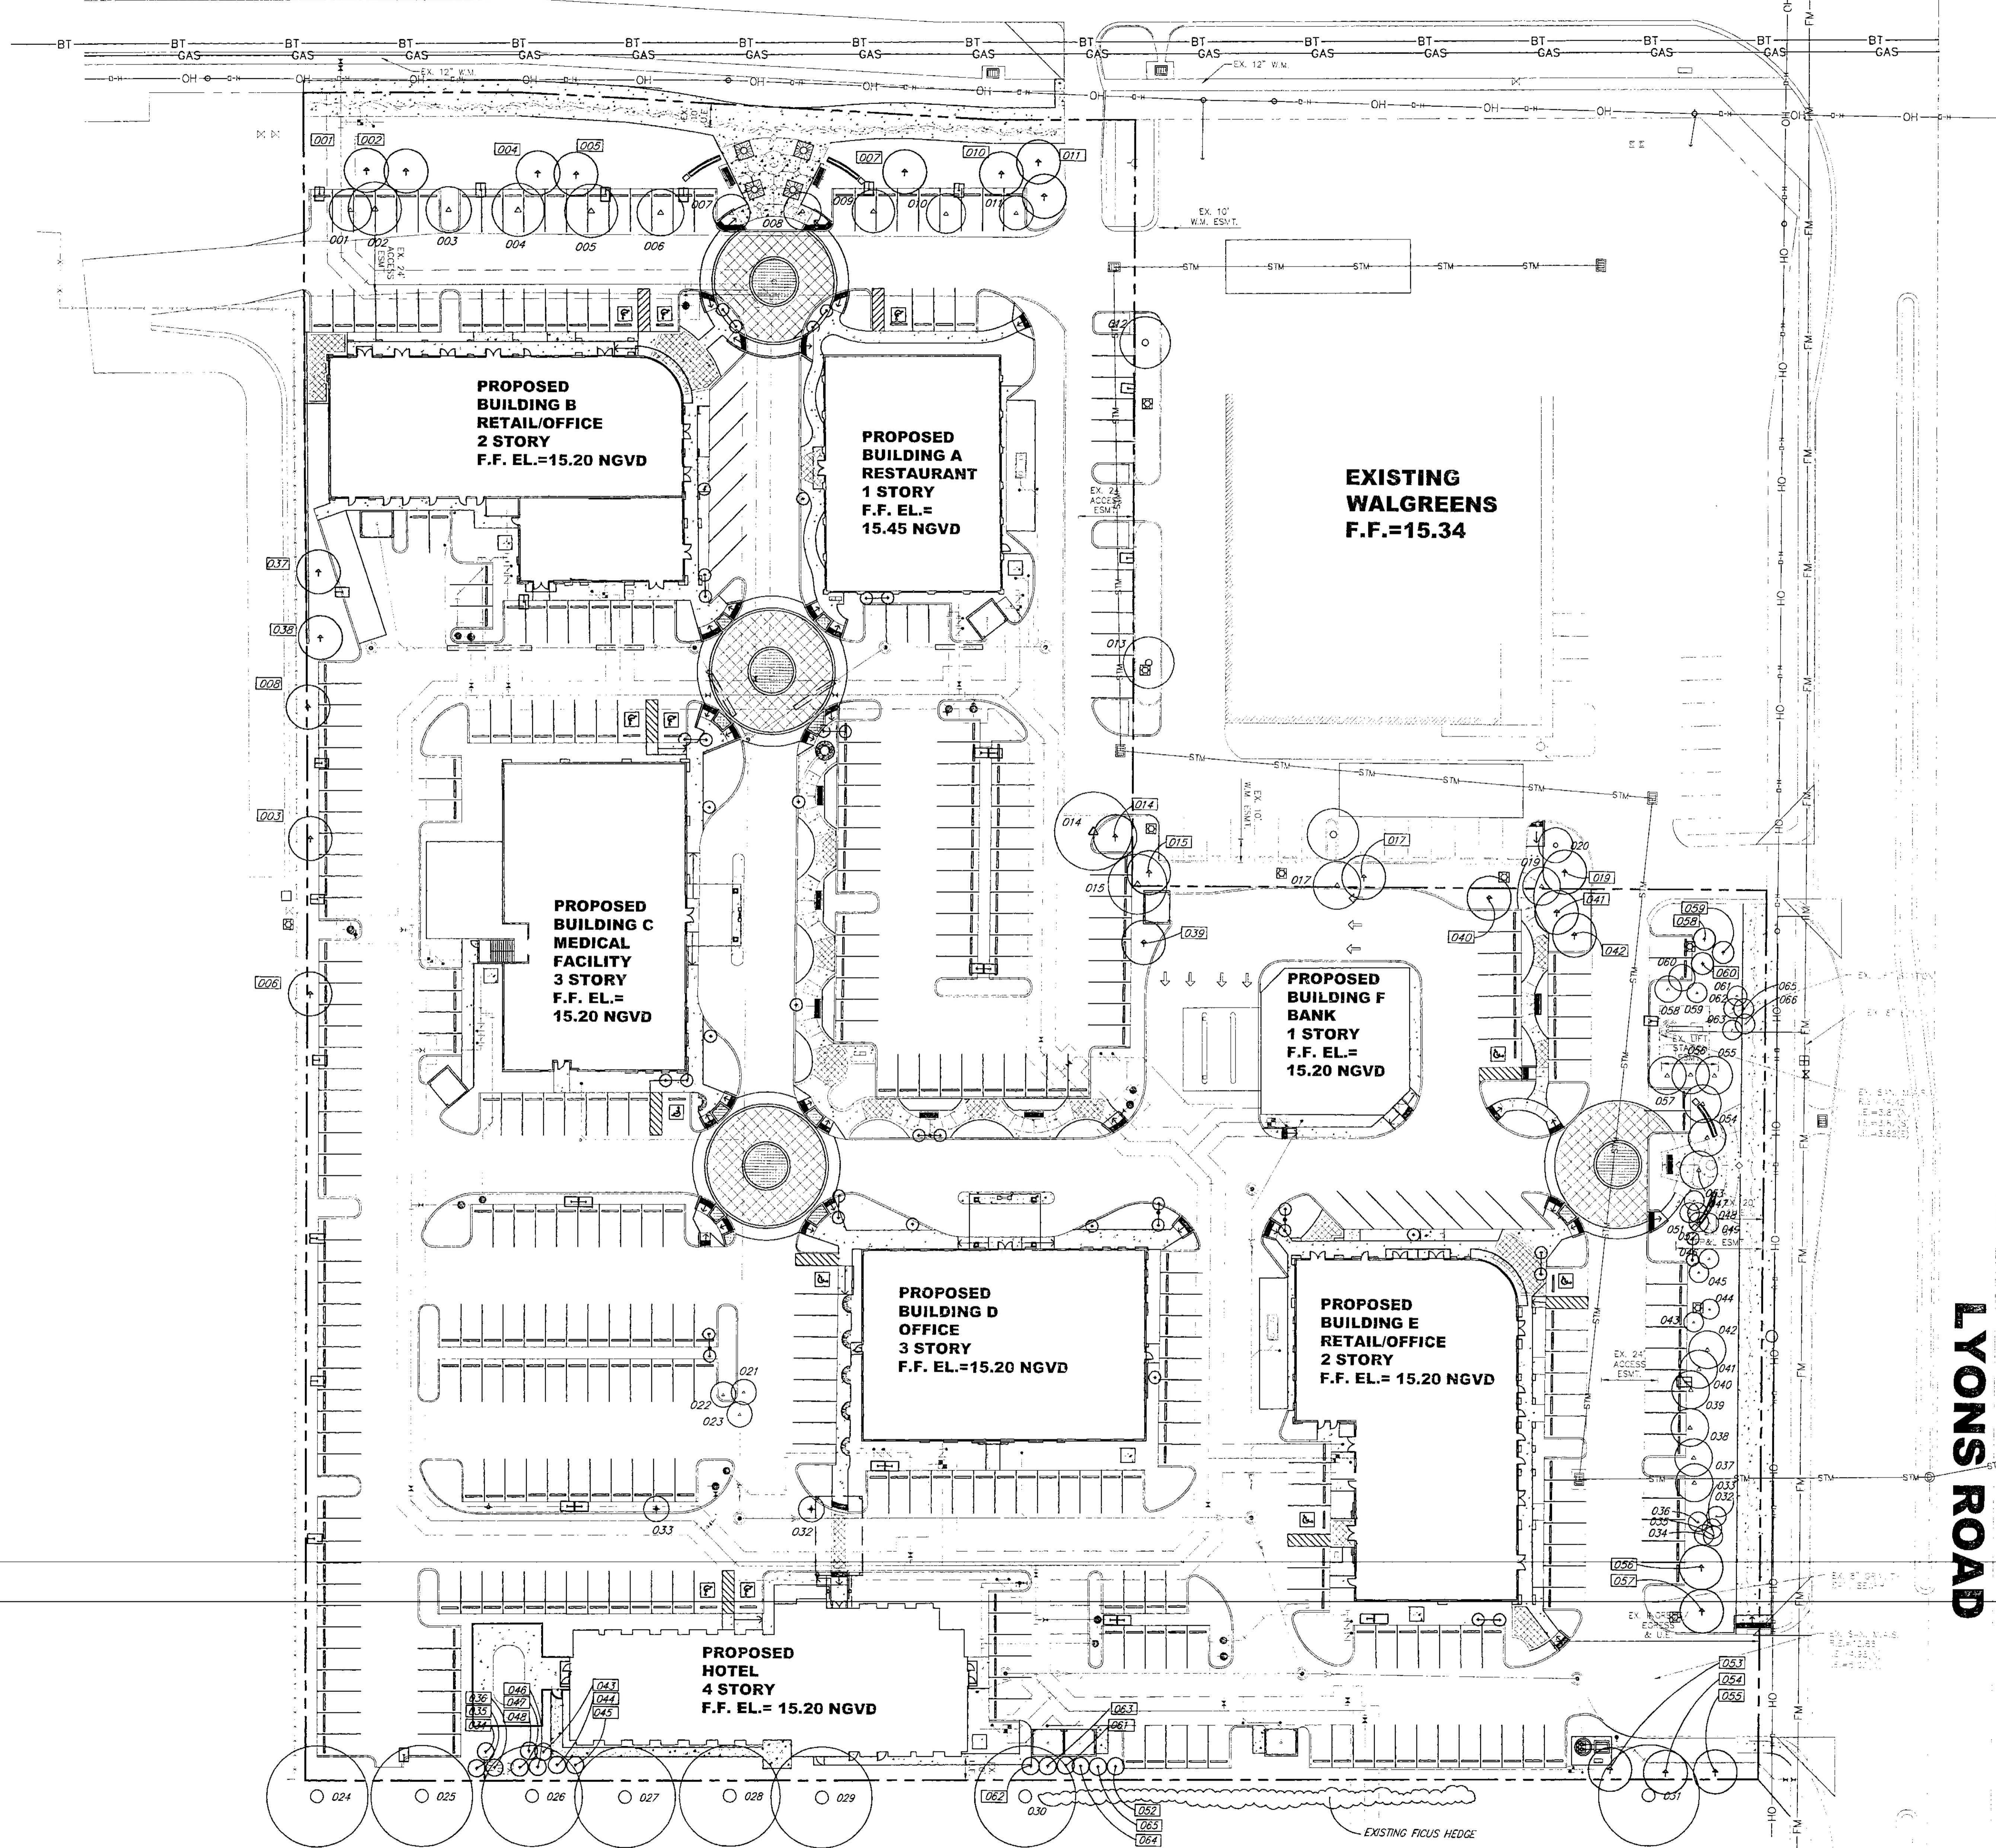

**TREE SYMBOL LEGEND**

	TREE TO BE REMOVED
	TREE TO BE RELOCATED
	TREE TO REMAIN
	PROPOSED POSITION OF RELOCATED TREE

**ON SITE TREE COUNT**

TREES/PALMS TO BE REMOVED	TREES/PALMS TO BE RELOCATED	TREES TO REMAIN
90	22	4

GRAPHIC SCALE IN FEET

**TREE LIST**

TREE #	DESCRIPTION	BOTANICAL NAME	RECOMMEN-DATION	LOCATION
001	6" OAK	QUERCUS VIRGINIANA	RELOCATE	
002	6" OAK	QUERCUS VIRGINIANA	RELOCATE	
003	8" OAK	QUERCUS VIRGINIANA	RELOCATE	
004	8" OAK	QUERCUS VIRGINIANA	RELOCATE	
005	8" OAK	QUERCUS VIRGINIANA	RELOCATE	
006	6" OAK	QUERCUS VIRGINIANA	RELOCATE	
007	7" OAK	QUERCUS VIRGINIANA	RELOCATE	
008	6" OAK	QUERCUS VIRGINIANA	RELOCATE	
009	6" OAK	QUERCUS VIRGINIANA	RELOCATE	
010	6" OAK	QUERCUS VIRGINIANA	RELOCATE	
011	5" OAK	QUERCUS VIRGINIANA	RELOCATE	
012	6" GUMBO LIMBO	BURSERIA SIMARUBA	REMAIN	OFF SITE
013	6" GUMBO LIMBO	BURSERIA SIMARUBA	RELOCATE	OFF SITE
014	7" OAK	QUERCUS VIRGINIANA	RELOCATE	OFF SITE
015	6" GUMBO LIMBO	BURSERIA SIMARUBA	RELOCATE	OFF SITE
016	6" GUMBO LIMBO	BURSERIA SIMARUBA	RELOCATE	OFF SITE
017	6" GUMBO LIMBO	BURSERIA SIMARUBA	RELOCATE	OFF SITE
018	6" GUMBO LIMBO	BURSERIA SIMARUBA	RELOCATE	OFF SITE
019	7" OAK	QUERCUS VIRGINIANA	RELOCATE	OFF SITE
020	7" OAK	QUERCUS VIRGINIANA	RELOCATE	OFF SITE
021	SAW PALMETTO	SERENOA REPENS	RELOCATE	OFF SITE
022	SAW PALMETTO	SERENOA REPENS	RELOCATE	OFF SITE
023	SAW PALMETTO	SERENOA REPENS	RELOCATE	OFF SITE
024	30" FIGUS TREE	FIGUS BENJAMINA	REMAIN	OFF SITE
025	30" FIGUS TREE	FIGUS BENJAMINA	REMAIN	OFF SITE
026	30" FIGUS TREE	FIGUS BENJAMINA	REMAIN	OFF SITE
027	30" FIGUS TREE	FIGUS BENJAMINA	REMAIN	OFF SITE
028	30" FIGUS TREE	FIGUS BENJAMINA	REMAIN	OFF SITE
029	30" FIGUS TREE	FIGUS BENJAMINA	REMAIN	OFF SITE
030	30" FIGUS TREE	FIGUS BENJAMINA	REMAIN	OFF SITE
031	30" FIGUS TREE	FIGUS BENJAMINA	REMAIN	OFF SITE
032	BRAZILIAN PEPPER	REMOVES	RELOCATE	OFF SITE
033	BRAZILIAN PEPPER	REMOVES	RELOCATE	OFF SITE
034	SABAL PALM	SABAL PALMETTO	RELOCATE	
035	SABAL PALM	SABAL PALMETTO	RELOCATE	
036	SABAL PALM	SABAL PALMETTO	RELOCATE	
037	7" OAK	QUERCUS VIRGINIANA	RELOCATE	
038	7" OAK	QUERCUS VIRGINIANA	RELOCATE	
039	7" OAK	QUERCUS VIRGINIANA	RELOCATE	
040	7" OAK	QUERCUS VIRGINIANA	RELOCATE	
041	7" OAK	QUERCUS VIRGINIANA	RELOCATE	
042	7" OAK	QUERCUS VIRGINIANA	RELOCATE	
043	7" OAK	QUERCUS VIRGINIANA	RELOCATE	
044	SABAL PALM	SABAL PALMETTO	RELOCATE	
045	SABAL PALM	SABAL PALMETTO	RELOCATE	
046	SABAL PALM	SABAL PALMETTO	RELOCATE	
047	SABAL PALM	SABAL PALMETTO	RELOCATE	
048	SABAL PALM	SABAL PALMETTO	RELOCATE	
049	SABAL PALM	SABAL PALMETTO	RELOCATE	
050	SABAL PALM	SABAL PALMETTO	RELOCATE	
051	SABAL PALM	SABAL PALMETTO	RELOCATE	
052	SABAL PALM	SABAL PALMETTO	RELOCATE	
053	7" OAK	QUERCUS VIRGINIANA	RELOCATE	
054	7" OAK	QUERCUS VIRGINIANA	RELOCATE	
055	7" OAK	QUERCUS VIRGINIANA	RELOCATE	
056	7" OAK	QUERCUS VIRGINIANA	RELOCATE	
057	7" OAK	QUERCUS VIRGINIANA	RELOCATE	
058	7" OAK	QUERCUS VIRGINIANA	RELOCATE	
059	7" OAK	QUERCUS VIRGINIANA	RELOCATE	
060	7" OAK	QUERCUS VIRGINIANA	RELOCATE	
061	7" OAK	QUERCUS VIRGINIANA	RELOCATE	
062	7" OAK	QUERCUS VIRGINIANA	RELOCATE	
063	7" OAK	QUERCUS VIRGINIANA	RELOCATE	
064	7" OAK	QUERCUS VIRGINIANA	RELOCATE	
065	7" OAK	QUERCUS VIRGINIANA	RELOCATE	
066	7" OAK	QUERCUS VIRGINIANA	RELOCATE	

DATE: 8-19-05  
SCALE: 1:30  
DESIGN BY: MRK  
DRAWN BY: MRK  
CHECKED BY: MRK  
APPROVED BY: JCH

CRAVEN THOMPSON AND ASSOCIATES, INC.  
ENGINEERS • PLANNERS • SURVEYORS  
3883 N.W. 53RD STREET, FORT LAUDERDALE, FLORIDA 33309  
TEL: (954) 739-8400  
FAX: (954) 739-8409

FLORIDA LICENSED ENGINEERING, SURVEYING & MAPPING BUSINESS NO. 271  
FLORIDA LICENSED LANDSCAPE ARCHITECTURE BUSINESS NO. 000014  
1000 N.W. 11TH AVENUE, SUITE 200, FORT LAUDERDALE, FLORIDA 33304  
WWW.CTASOCIATES.COM

**STRADA**  
DIVIRSIIFIED REALTY  
**TREE RELOCATION PLAN**

JOSEPH DAVIS HANDLEY  
FLORIDA LA. NO. 0001366  
NOV 22 2005  
PROJECT NO. 05-0061  
T-1  
SHEET OF