
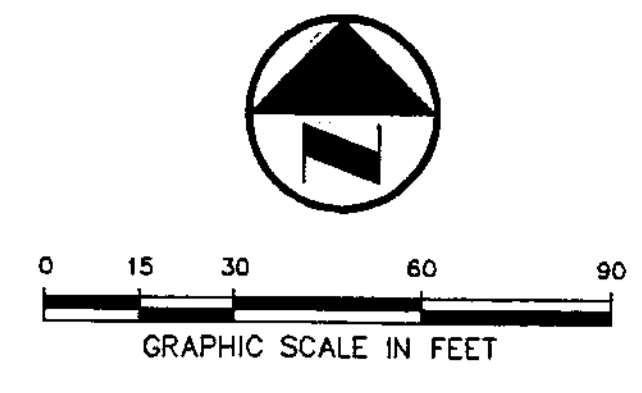


# COCONUT CREEK PARKWAY

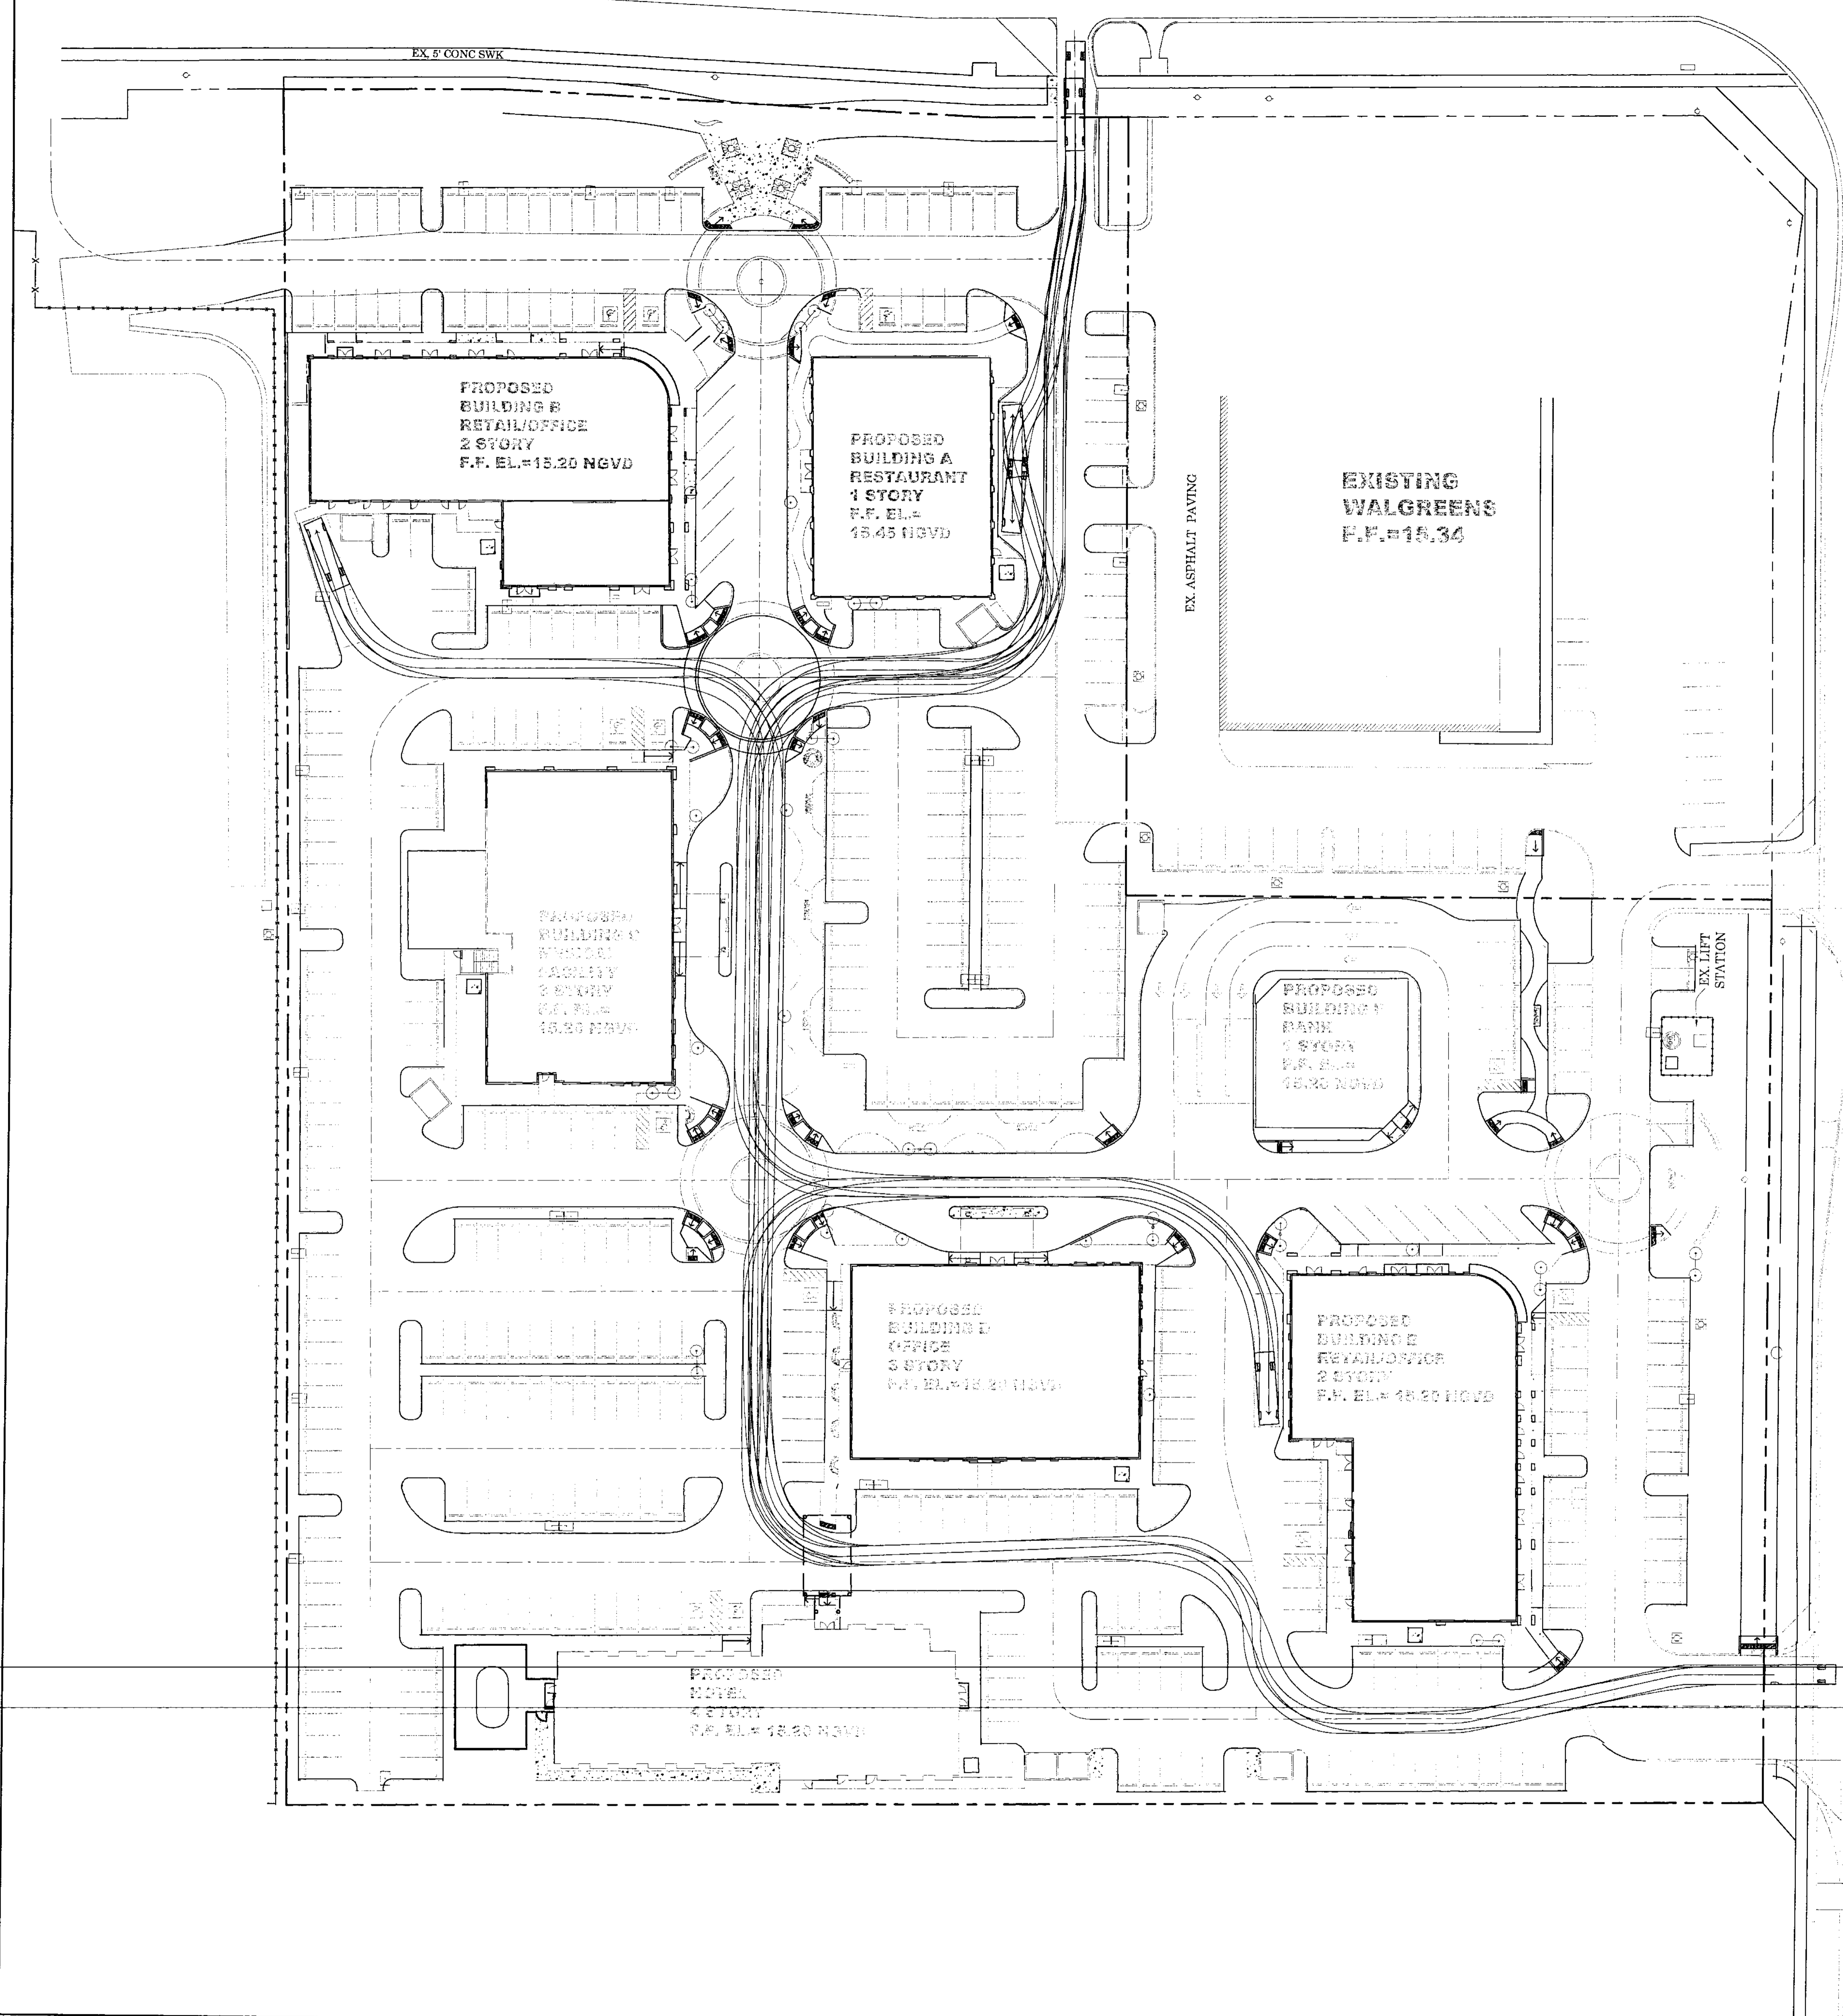

DATE:	BY:	DATE:
8/23/05		
SCALE: 1"=30'		
DESIGN BY: MJC		
DRAWN BY: MJC		
CHECKED BY: MJC		
APPROVED BY: RDC		

**CRAVEN · THOMPSON AND ASSOCIATES, INC.**  
 ENGINEERS · PLANNERS · SURVEYORS  
 3563 N.W. 53RD STREET, FORT LAUDERDALE, FLORIDA 33309  
 FAX: (954) 739-6400 TEL: (954) 739-4400  
 FLORIDA LICENSED ENGINEERING, SURVEYING & MAPPING BUSINESS NO. 271  
 FLORIDA LICENSED LANDSCAPE ARCHITECTURE BUSINESS NO. 0000114

**STRADA**  
 DIVERSIFIED REALTY INC.  
**LOADING ZONE ACCESS EXHIBIT**

PROJECT NO.  
**05-0061**  
 EXHIBIT  
 SHEET **1** OF **1**