



TOWN CENTER PLAZA
4400 West Sample Road, Coconut Creek, Florida 33066
LANDSCAPE PLAN

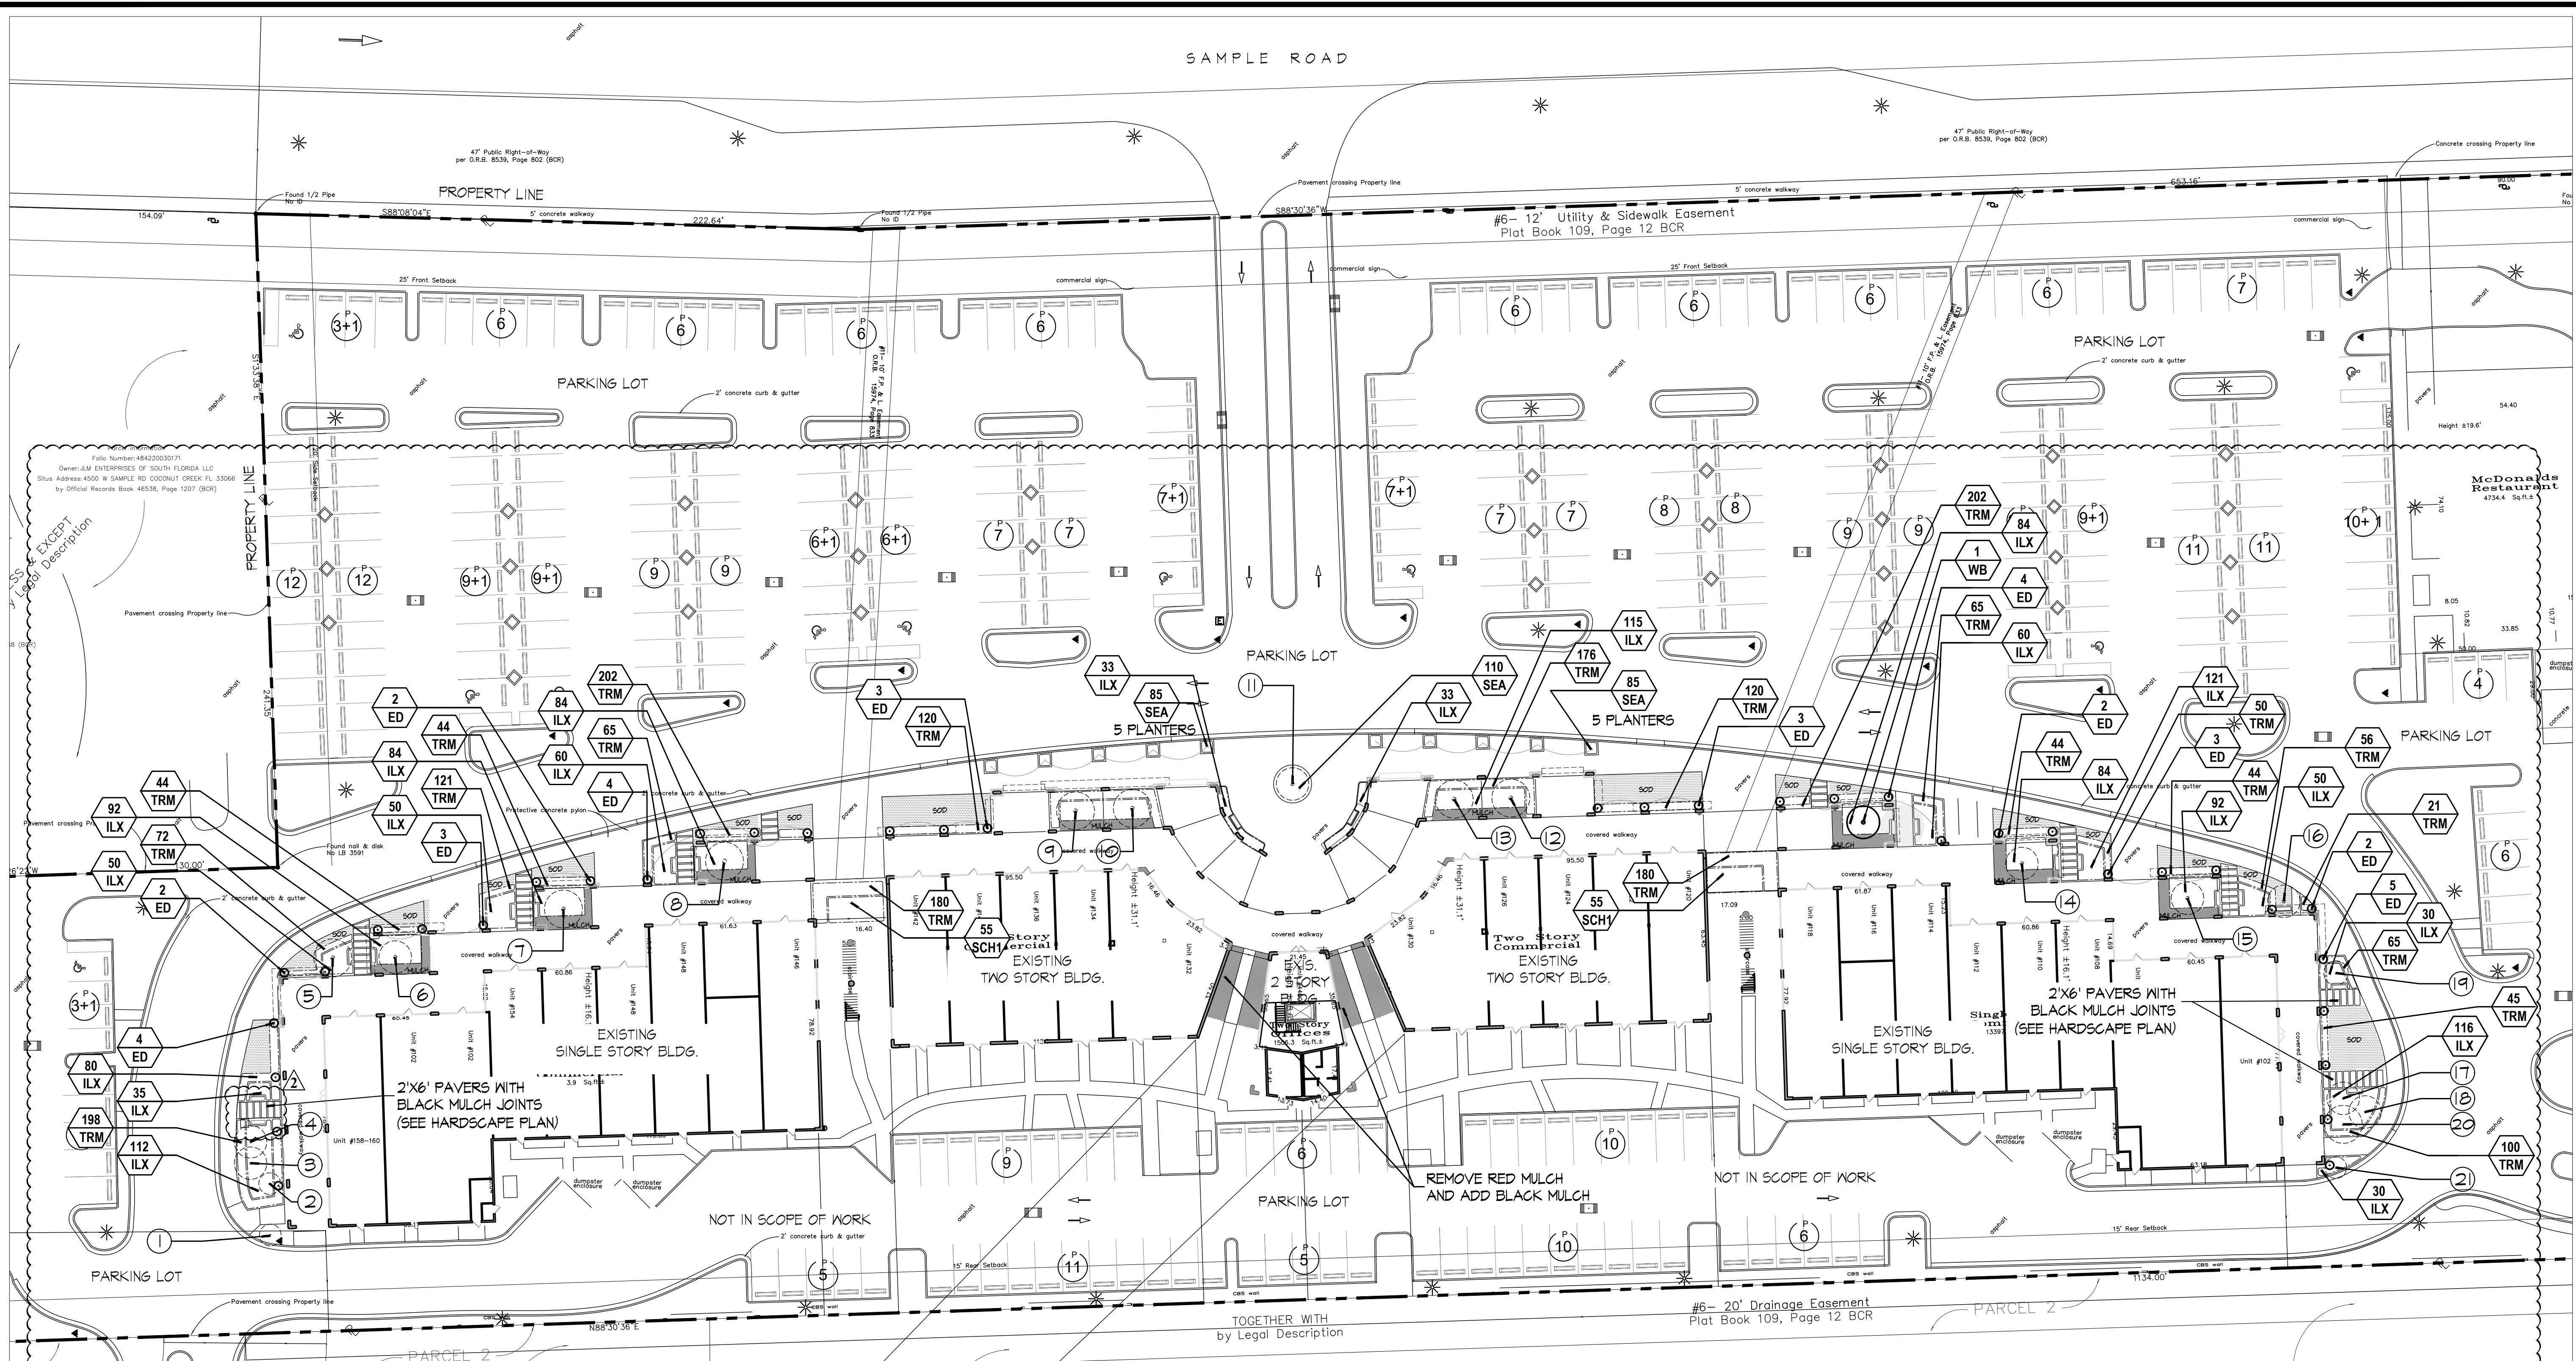

NOTE:
IRRIGATION SYSTEM TO REMAIN AND SITE ADJUSTED BY LANDSCAPE CONTRACTOR.

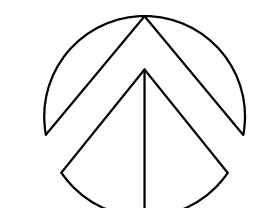

SCALE: 1"=30'

REVISIONS:

03-03-2020	DRC COMMENTS
06-05-2020	DRC COMMENTS

November 18, 2019
DATE
S.O.Q.
DRAWN BY:
M.J.
APPROVED BY:

This drawing is the property of Design Studio Boca, and is an instrument of service not to be reproduced in whole or in part without the express written permission of same.