

**TOWN CENTER PLAZA**  
4400 West Sample Road, Coconut Creek, Florida 33066  
**HARDSCAPE PLAN**

REVISIONS:
06-05-2020 DRC COMMENTS


November 18, 2019  
DATE  
S.O.Q.  
DRAWN BY:  
M.J.  
APPROVED BY:

This drawing is the property of Design Studio Boca, and is an instrument of service not to be reproduced in whole or in part without the express written permission of same.

SHEET

**LH-1**


CONSTRUCTION DOCUMENTS

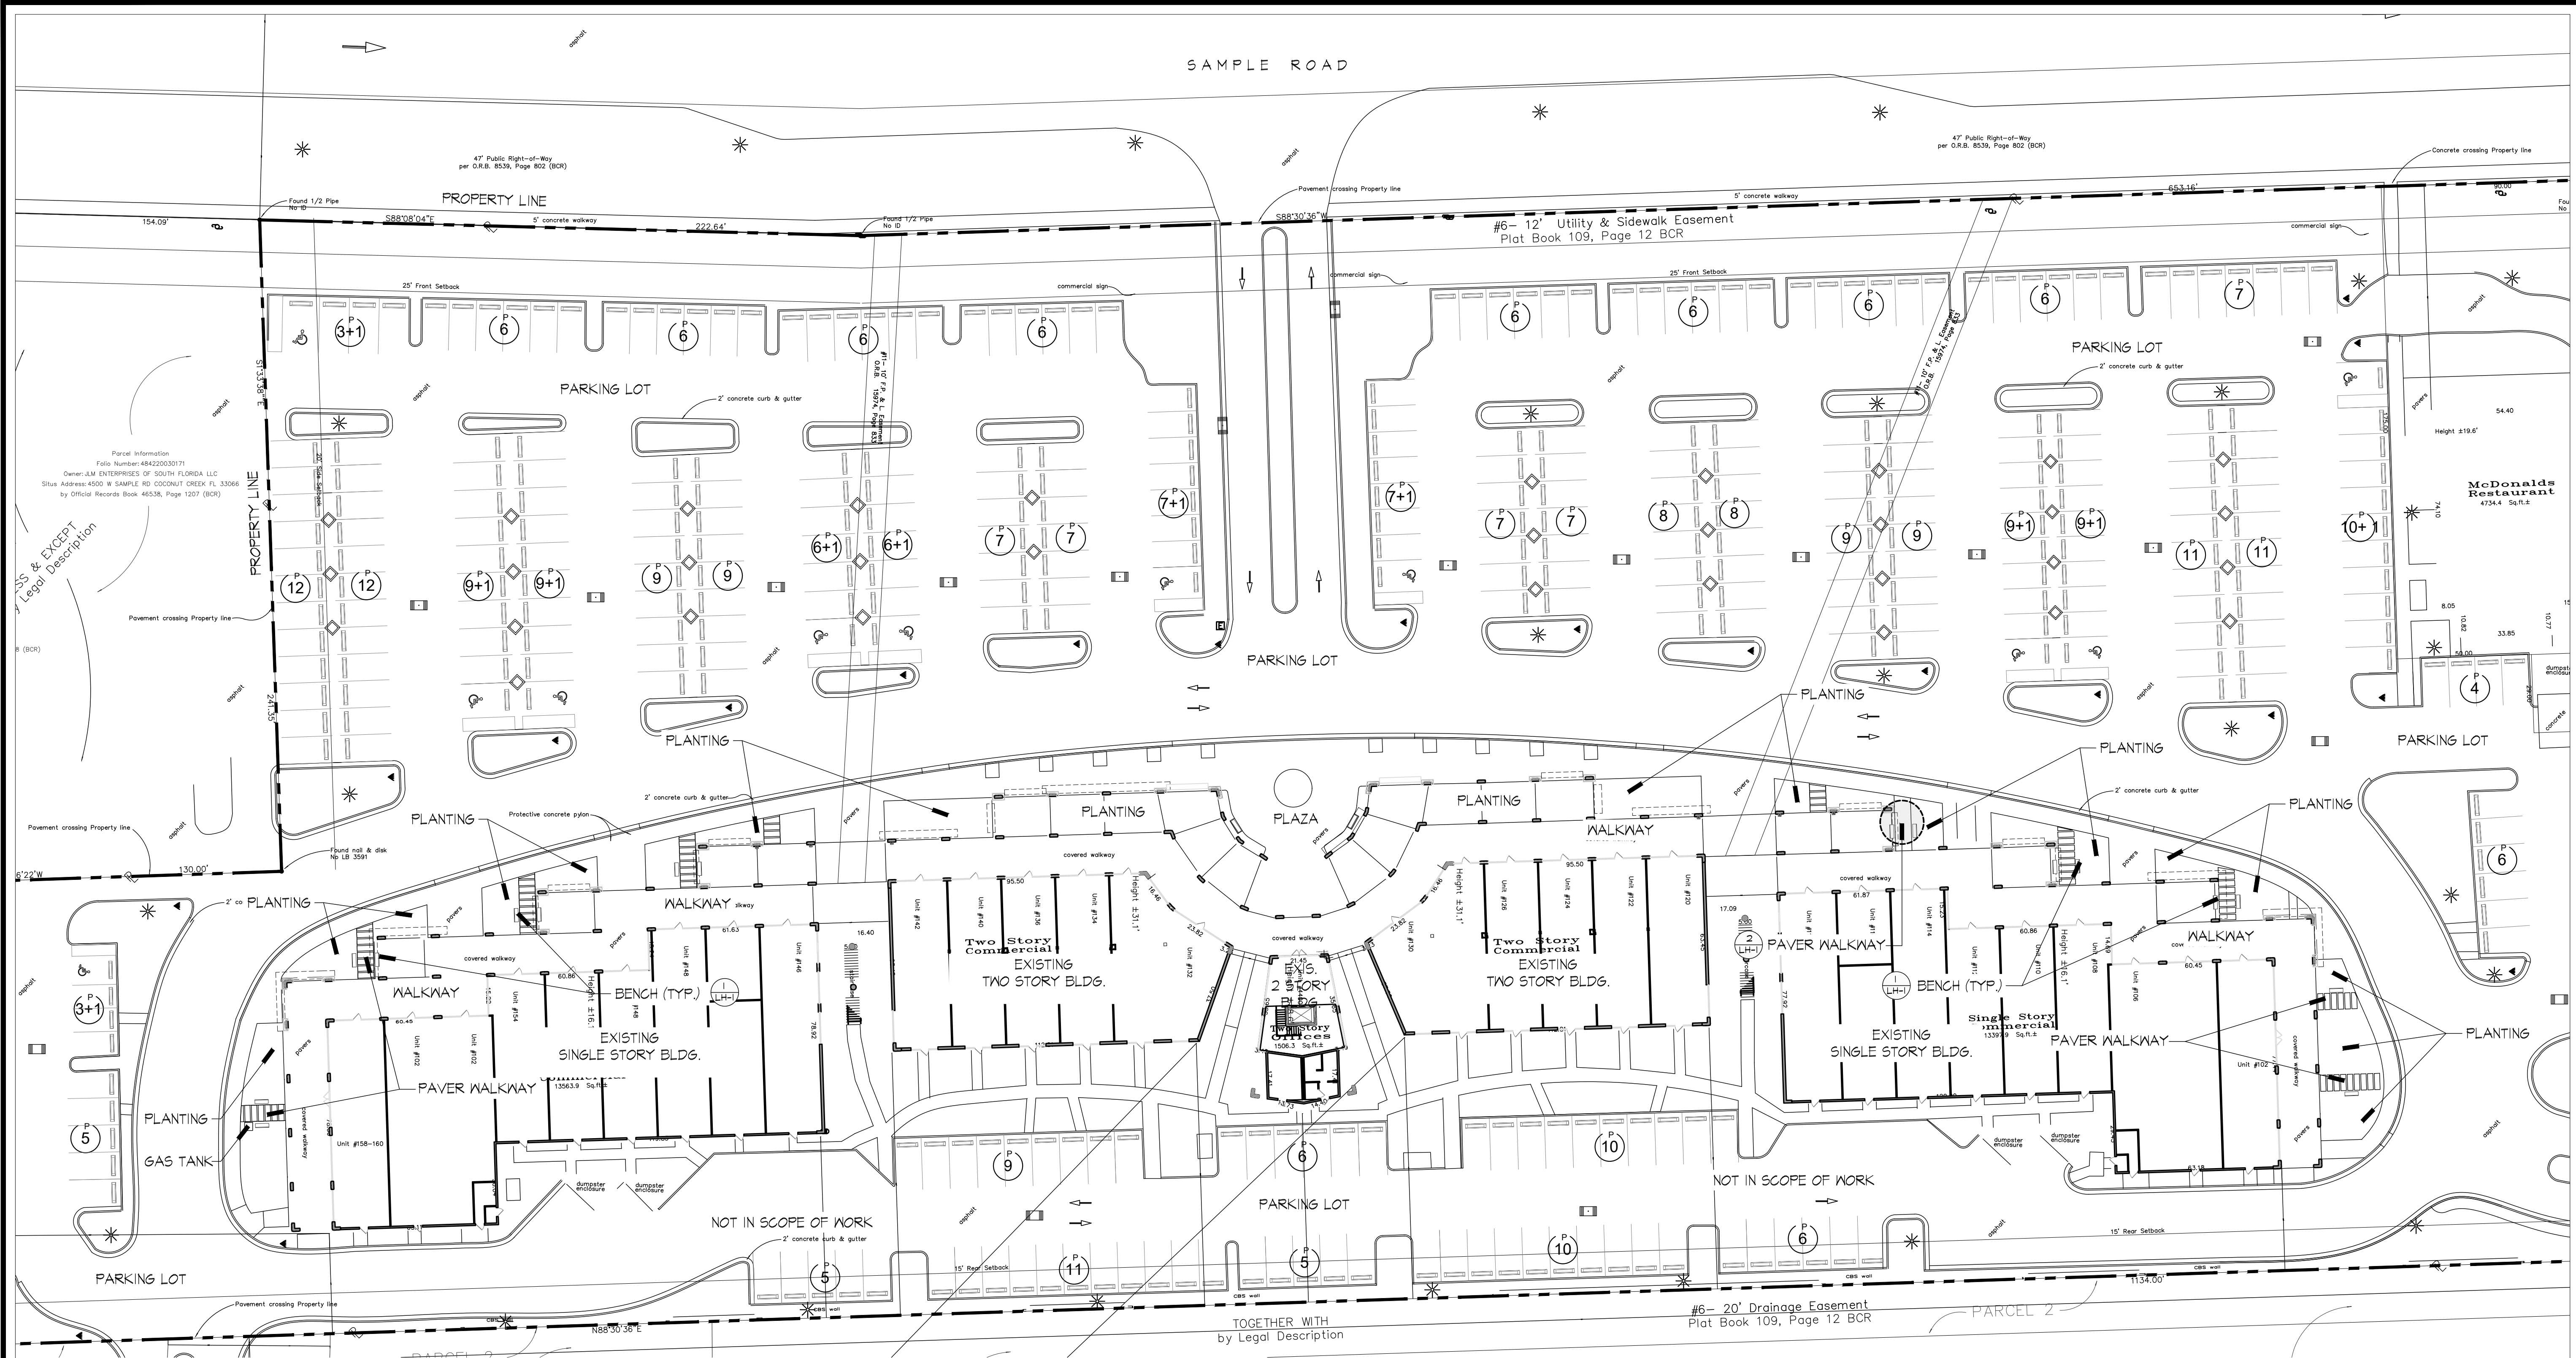

NOTE:  
PROPOSED PEDESTRIAN PAVERS WALKWAY TO CONNECT TO EXISTING SIDEWALKS.  
SLOPE SHALL BE 1:12 RATIO OR LESS.



LOCATION MAP  
N.T.S.

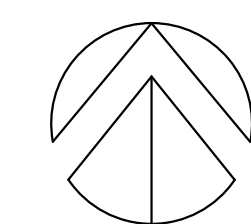

SCALE: 1"=30'