


(P48)

NEW PERIN

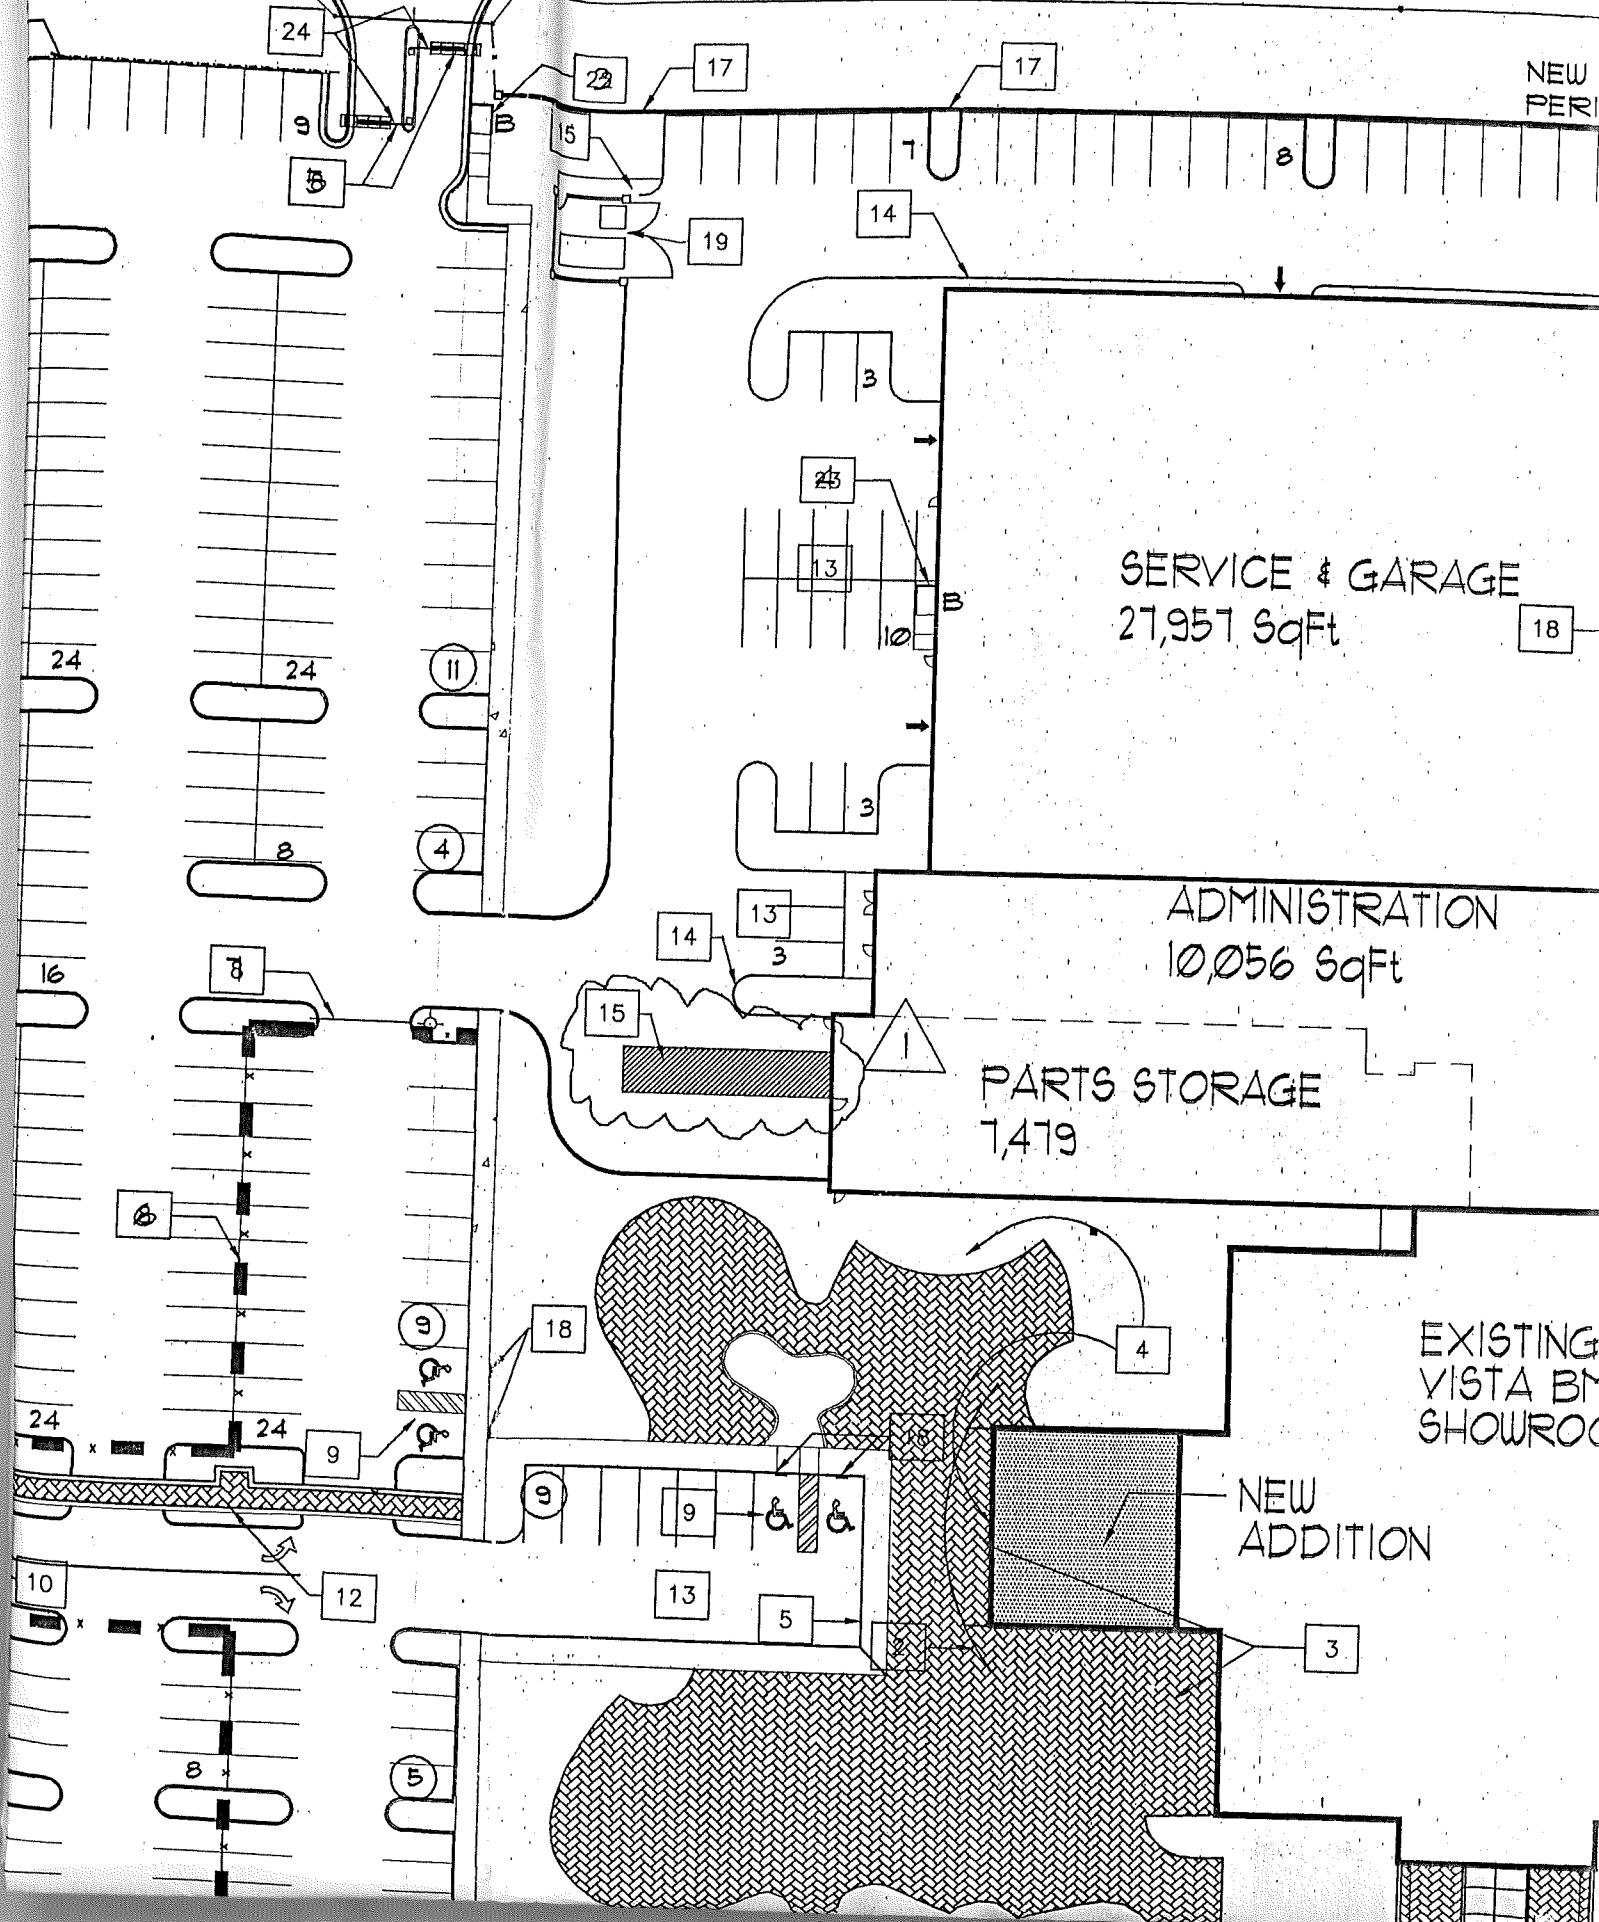

SERVICE & GARAGE
27,957 SqFt

ADMINISTRATION
10,056 SqFt

PARTS STORAGE
7,479

EXISTING
VISTA BY
SHOWROOM

NEW
ADDITION

24

22

17

17

9

B

15

7

8

5

19

14

3

25

13

B

10

18

24

24

11

4

3

16

8

14

13

3

15

ADMINISTRATION
10,056 SqFt

PARTS STORAGE
7,479

18

4

24

24

9

9

9

9

5

3

10

12

8

5