



**MATCHLINE LA-6 & LA-7**

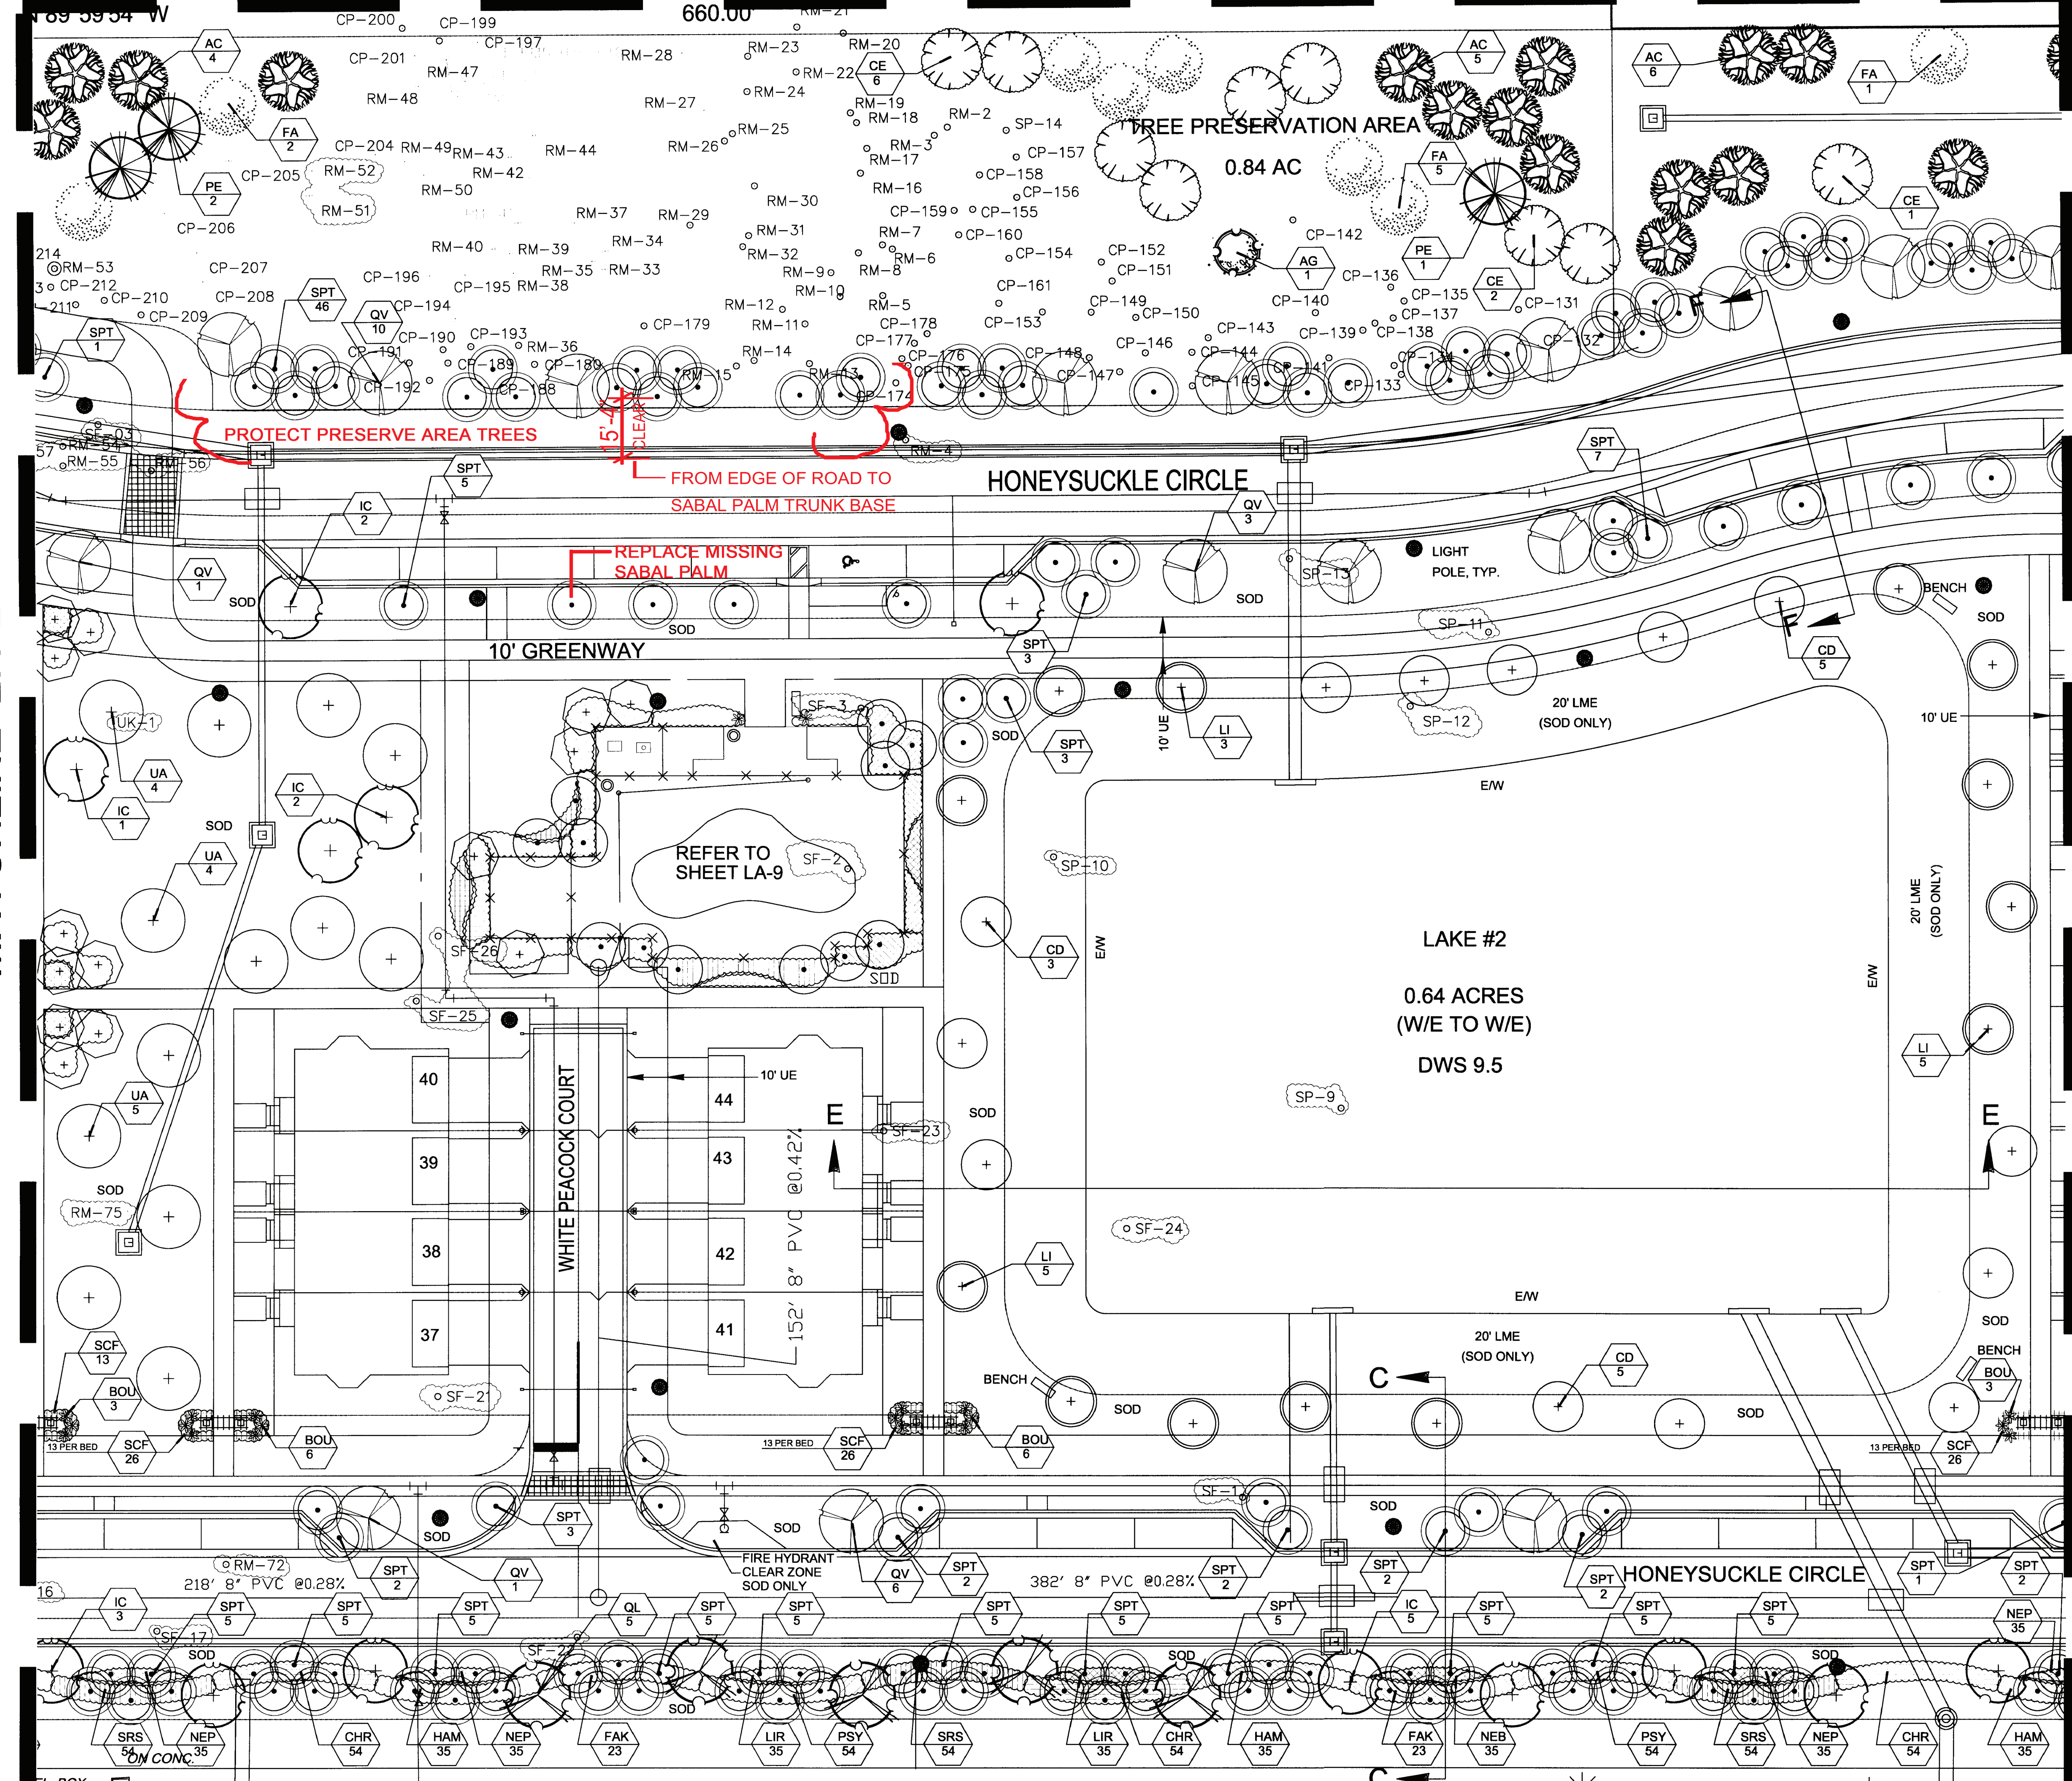

MATCHLINE LA-2


MATCHLINE LA-4

**NOTE:**  
 THERE IS TO BE NO PLANTING OF ANY TREES WITHIN ALL L.M.E.s

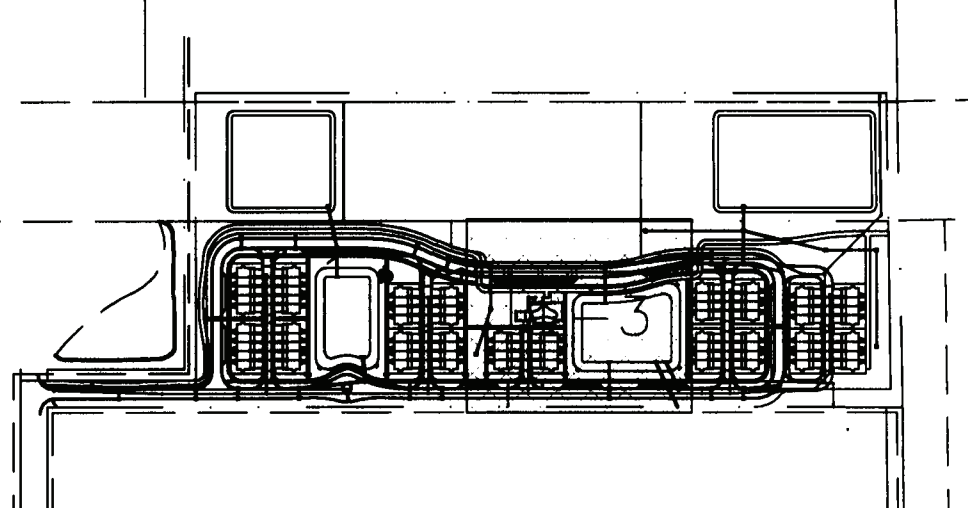

**FOX FORD TRAILS**  
 PREPARED FOR TOWN & COUNTRY  
 COCONUT CREEK, FLORIDA

LANDSCAPE PLAN  
 APR 11 2004

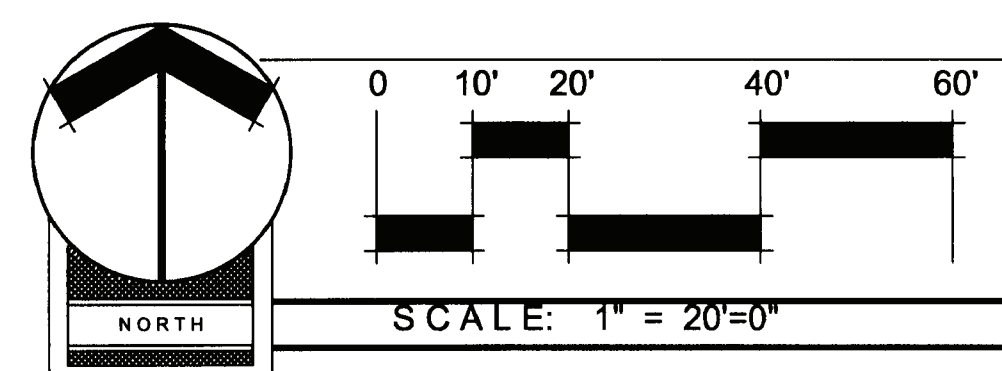

2101 Centrepark West Drive, Suite 10  
 West Palm Beach, FL 33409  
 561-478-8501

SCALE: 1" = 20'-0"

DRAWN BY: RC  
 DRAWING #: LP5a.DWG  
 FILE #: 710.12

DATE: 10/31/03  
 REVISED: 12/18/03 4/1/04  
 3/9/04

SHEET  
 LA-3