

FLOOD INSURANCE RATE MAP INFORMATION


COMMUNITY NO. 120031
 PANEL NO. 0115
 SUFFIX F
 EFFECTIVE DATE OF MAP 8/18/92
 FLOOD ZONE X
 BASE FLOOD ELEVATION = NOT APPLICABLE

ABBREVIATION LEGEND

- (Some or all may appear on this drawing)
- A/C AIR CONDITIONER
 - B.C.R. BROWARD COUNTY RECORDS
 - C CENTERLINE
 - C.B.S. CONCRETE, BLOCK & STUCCO
 - CONC. CONCRETE
 - Δ CENTRAL ANGLE
 - ELEV. ELEVATION
 - FOUND FOUND
 - I.P. IRON PIPE
 - I.R. IRON ROD
 - L ARC LENGTH
 - L.B. LICENSED BUSINESS
 - (M) MEASURED
 - O.R.B. OFFICIAL RECORDS BOOK
 - (P) PLAT
 - P.B. PLAT BOOK
 - P.C. POINT OF CURVATURE
 - P.C.P. PERMANENT CONTROL POINT
 - PG. PAGE
 - P.S.M. PROFESSIONAL SURVEYOR & MAPPER
 - R RADIUS
 - R/W RIGHT-OF-WAY
 - (TYP) TYPICAL
 - W/CAP WITH SURVEYOR'S CAP

SYMBOLS LEGEND

- AIR CONDITIONER
- ▣ CATCH BASIN
- ▢ CABLE BOX
- ▣ CONCRETE UTILITY POLE
- ▣ CONCRETE LIGHT POLE
- ▣ ELECTRIC BOX
- ELEVATION
- GUY ANCHOR
- METAL LIGHT POLE
- POST
- SANITARY SEWER MANHOLE
- WATER BLOW OFF
- WOOD UTILITY POLE

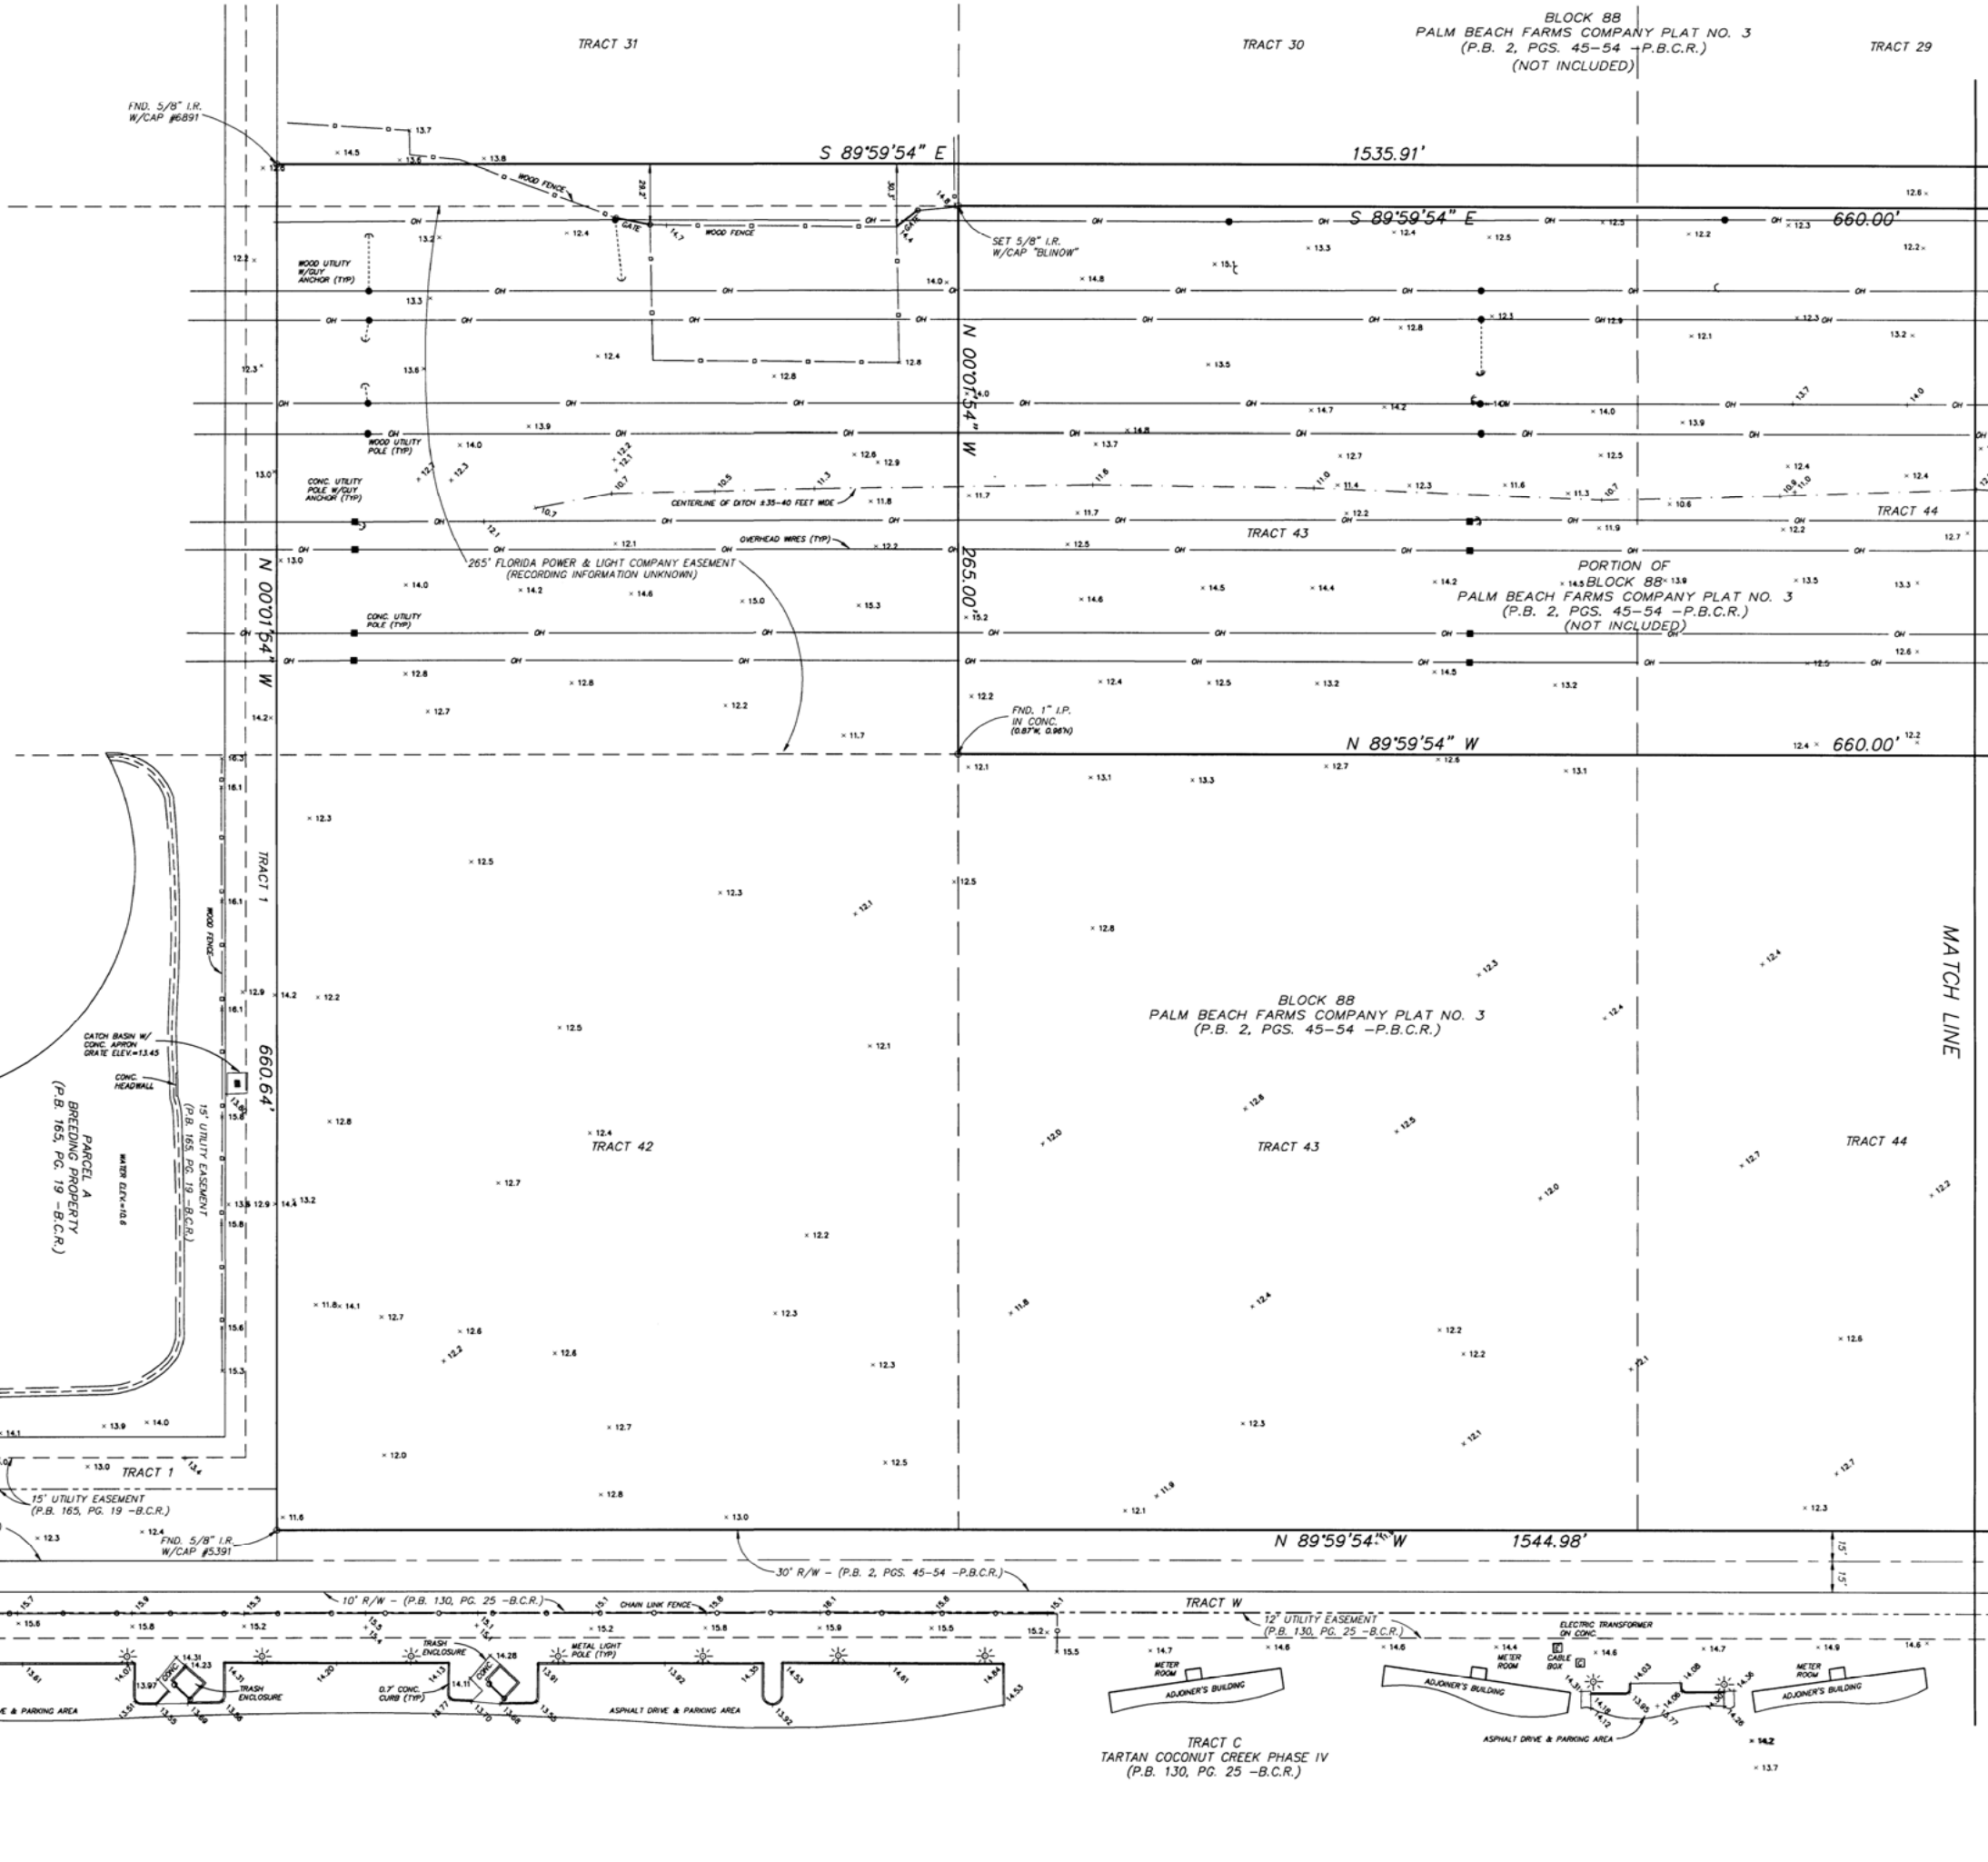

Blinow & Rossi, Inc.
 Land Surveying, Mapping and Consultant Services
 9181 Glades Road, Suite #125
 Boca Raton, Florida 33434
 Telephone No. (561) 477-9633, Fax No. (561) 477-9707

BY: _____

DATE: _____

REVISIONS:

TITLE: MAP OF LAND SURVEY
 BOUNDARY & TOPOGRAPHIC SURVEY
 PORTION OF TRACTS 43 & 44 & ALL OF TRACTS 42 & 45, BLOCK 88
 PALM BEACH FARMS CO. PLAT NO. 3
 CITY OF COCONUT CREEK, BROWARD COUNTY, FLORIDA

DRAWN BY: VALENTINE
 APPROVED BY: BLINOW
 DATE: 6/09/03
 SCALE: 1" = 40'
 DRAWING NO.: 200305101C