



In accepting and utilizing any form of media generated and provided by T&T Design and Development Inc. the Recipient covenants and agrees that all such drawings and data are instruments of service of T&T Design and Development Inc. who shall be deemed the author of the drawings and data, and shall retain all common law and other rights, including copyrights. The Recipient agrees to waive all claims against T&T Design and Development Inc. resulting in any way from any unauthorized changes or reuse of the drawings and data for any other project by anyone other than T&T Design and Development Inc. In addition, the Recipient agrees, to the fullest extent permitted by law, to indemnify and hold T&T Design and Development Inc. harmless from any damage, liability or cost, including reasonable attorney's fees and costs of defense, arising from any changes made by anyone other than T&T Design and Development Inc. or from any reuse of the drawings and data without the prior written consent of T&T Design and Development Inc. Under no circumstances shall transfer of the drawings and other instruments of service on electronic media for use by the Recipient be deemed a sale, by merchantability and fitness for any particular purpose.

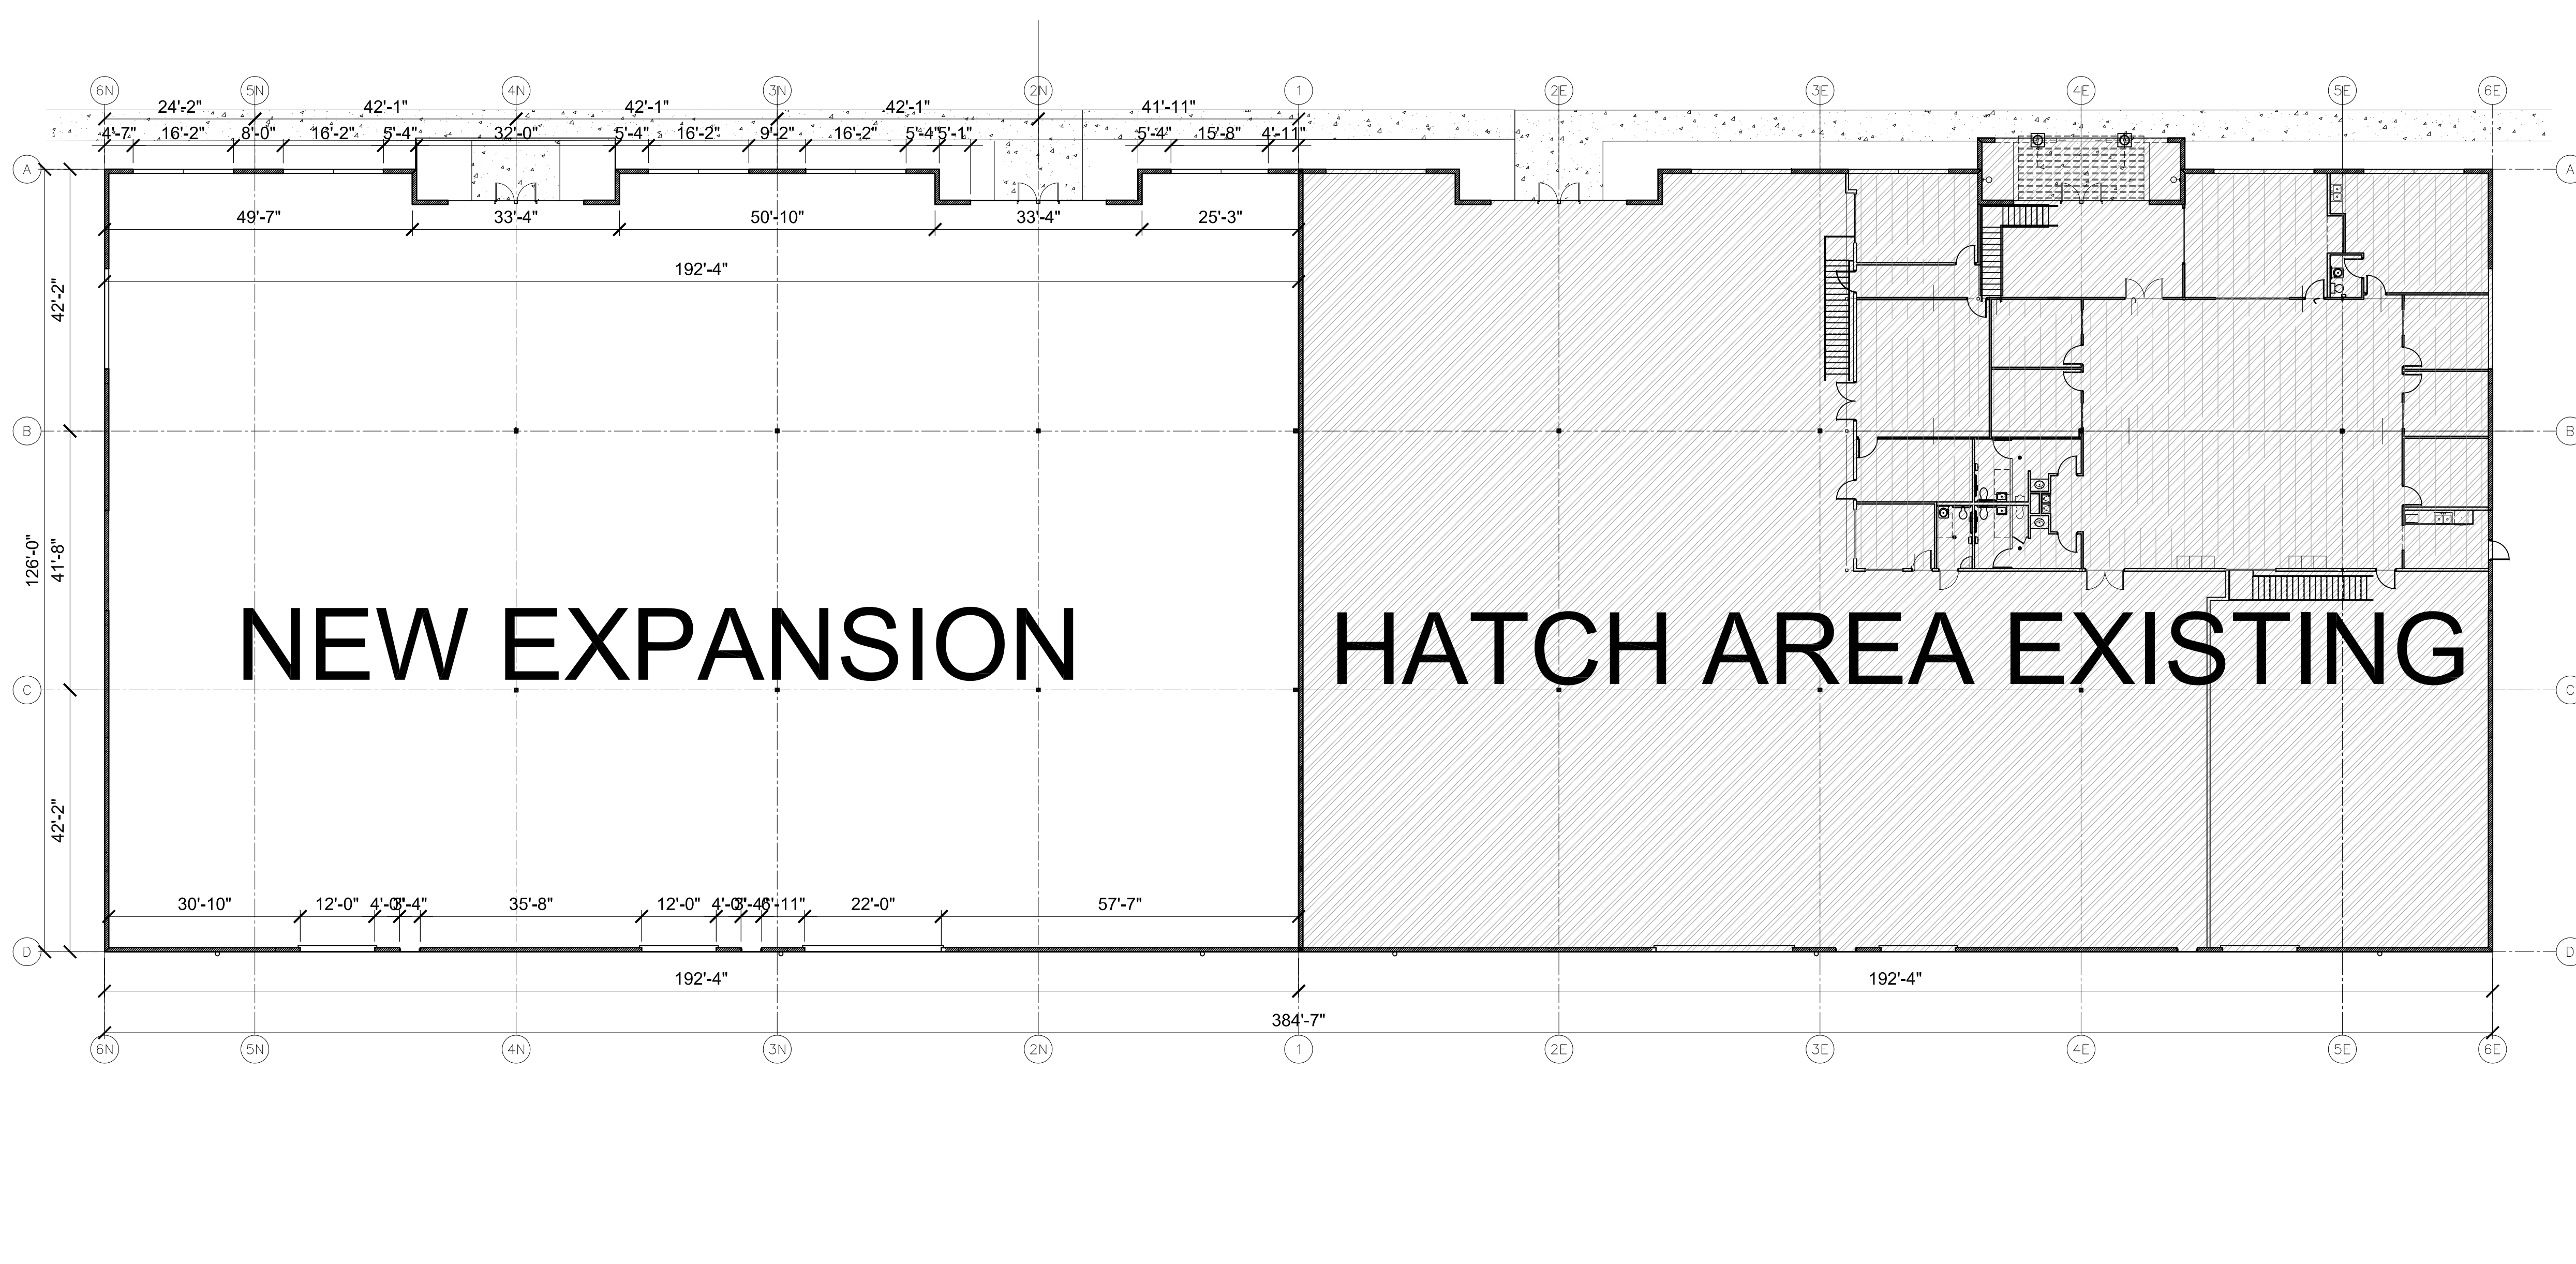


1 PRELIMINARY FLOORPLAN
 SCALE: 1/16" = 1'-0"

2 ENLARGED FLOORPLAN AT ENTRY W/ STAIR AND RAMP
 SCALE: 1/4" = 1'-0"

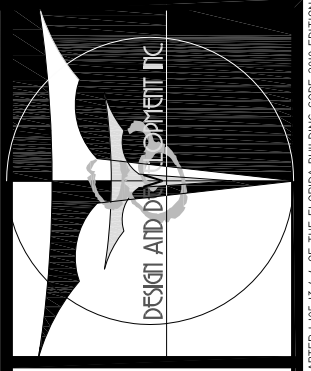


T&T Design and Development Inc.
 6810 Lyons Technology Circle
 Suite 140, Coconut Creek, FL
 Phone: (954) 725-0909
 Fax: (954) 725-9188
 info@ttdesigninc.com
 ttdesigninc@aol.com
 www.ttdesigninc.com

WILLIS LEASE EXPANSION
 4700 LYONS TECHNOLOGY PARKWAY, COCONUT CREEK, FL 33073
 Willis Lease Expansion & Development
 Butters Construction & Development
 6820 Lyons Technology Circle, Suite 100 Coconut Creek, FL 33073
 Phone: 954-570-8111 - Fax: 954-570-8844

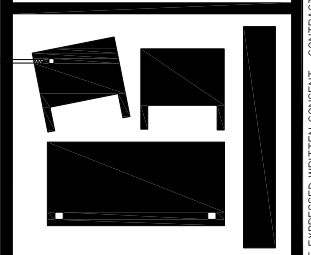

REV.	DATE	ISSUE FOR

SHEET TITLE:
PRELIMINARY FLOORPLAN

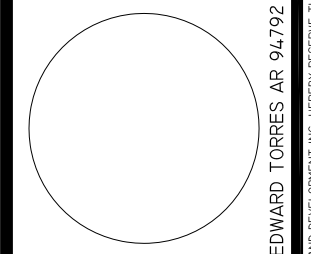

DRAWING NO.
A101