
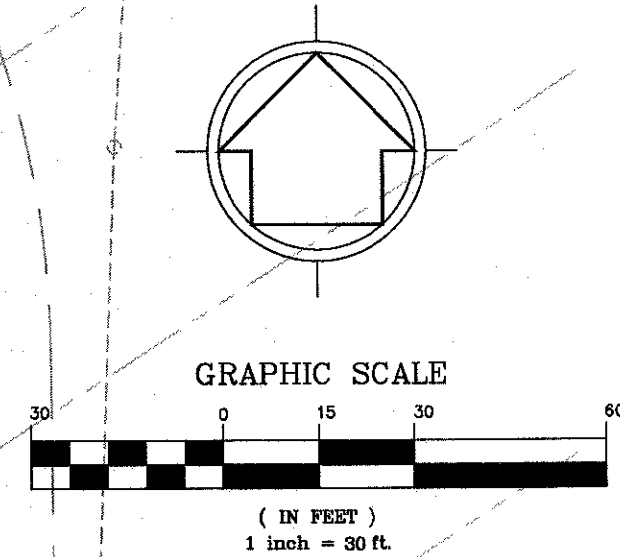


J:\2014\4.9 Drawings\396\Layouts\2014_4_sstrip.dwg 02-STRIP Oct 25, 2011 11:03am open:as

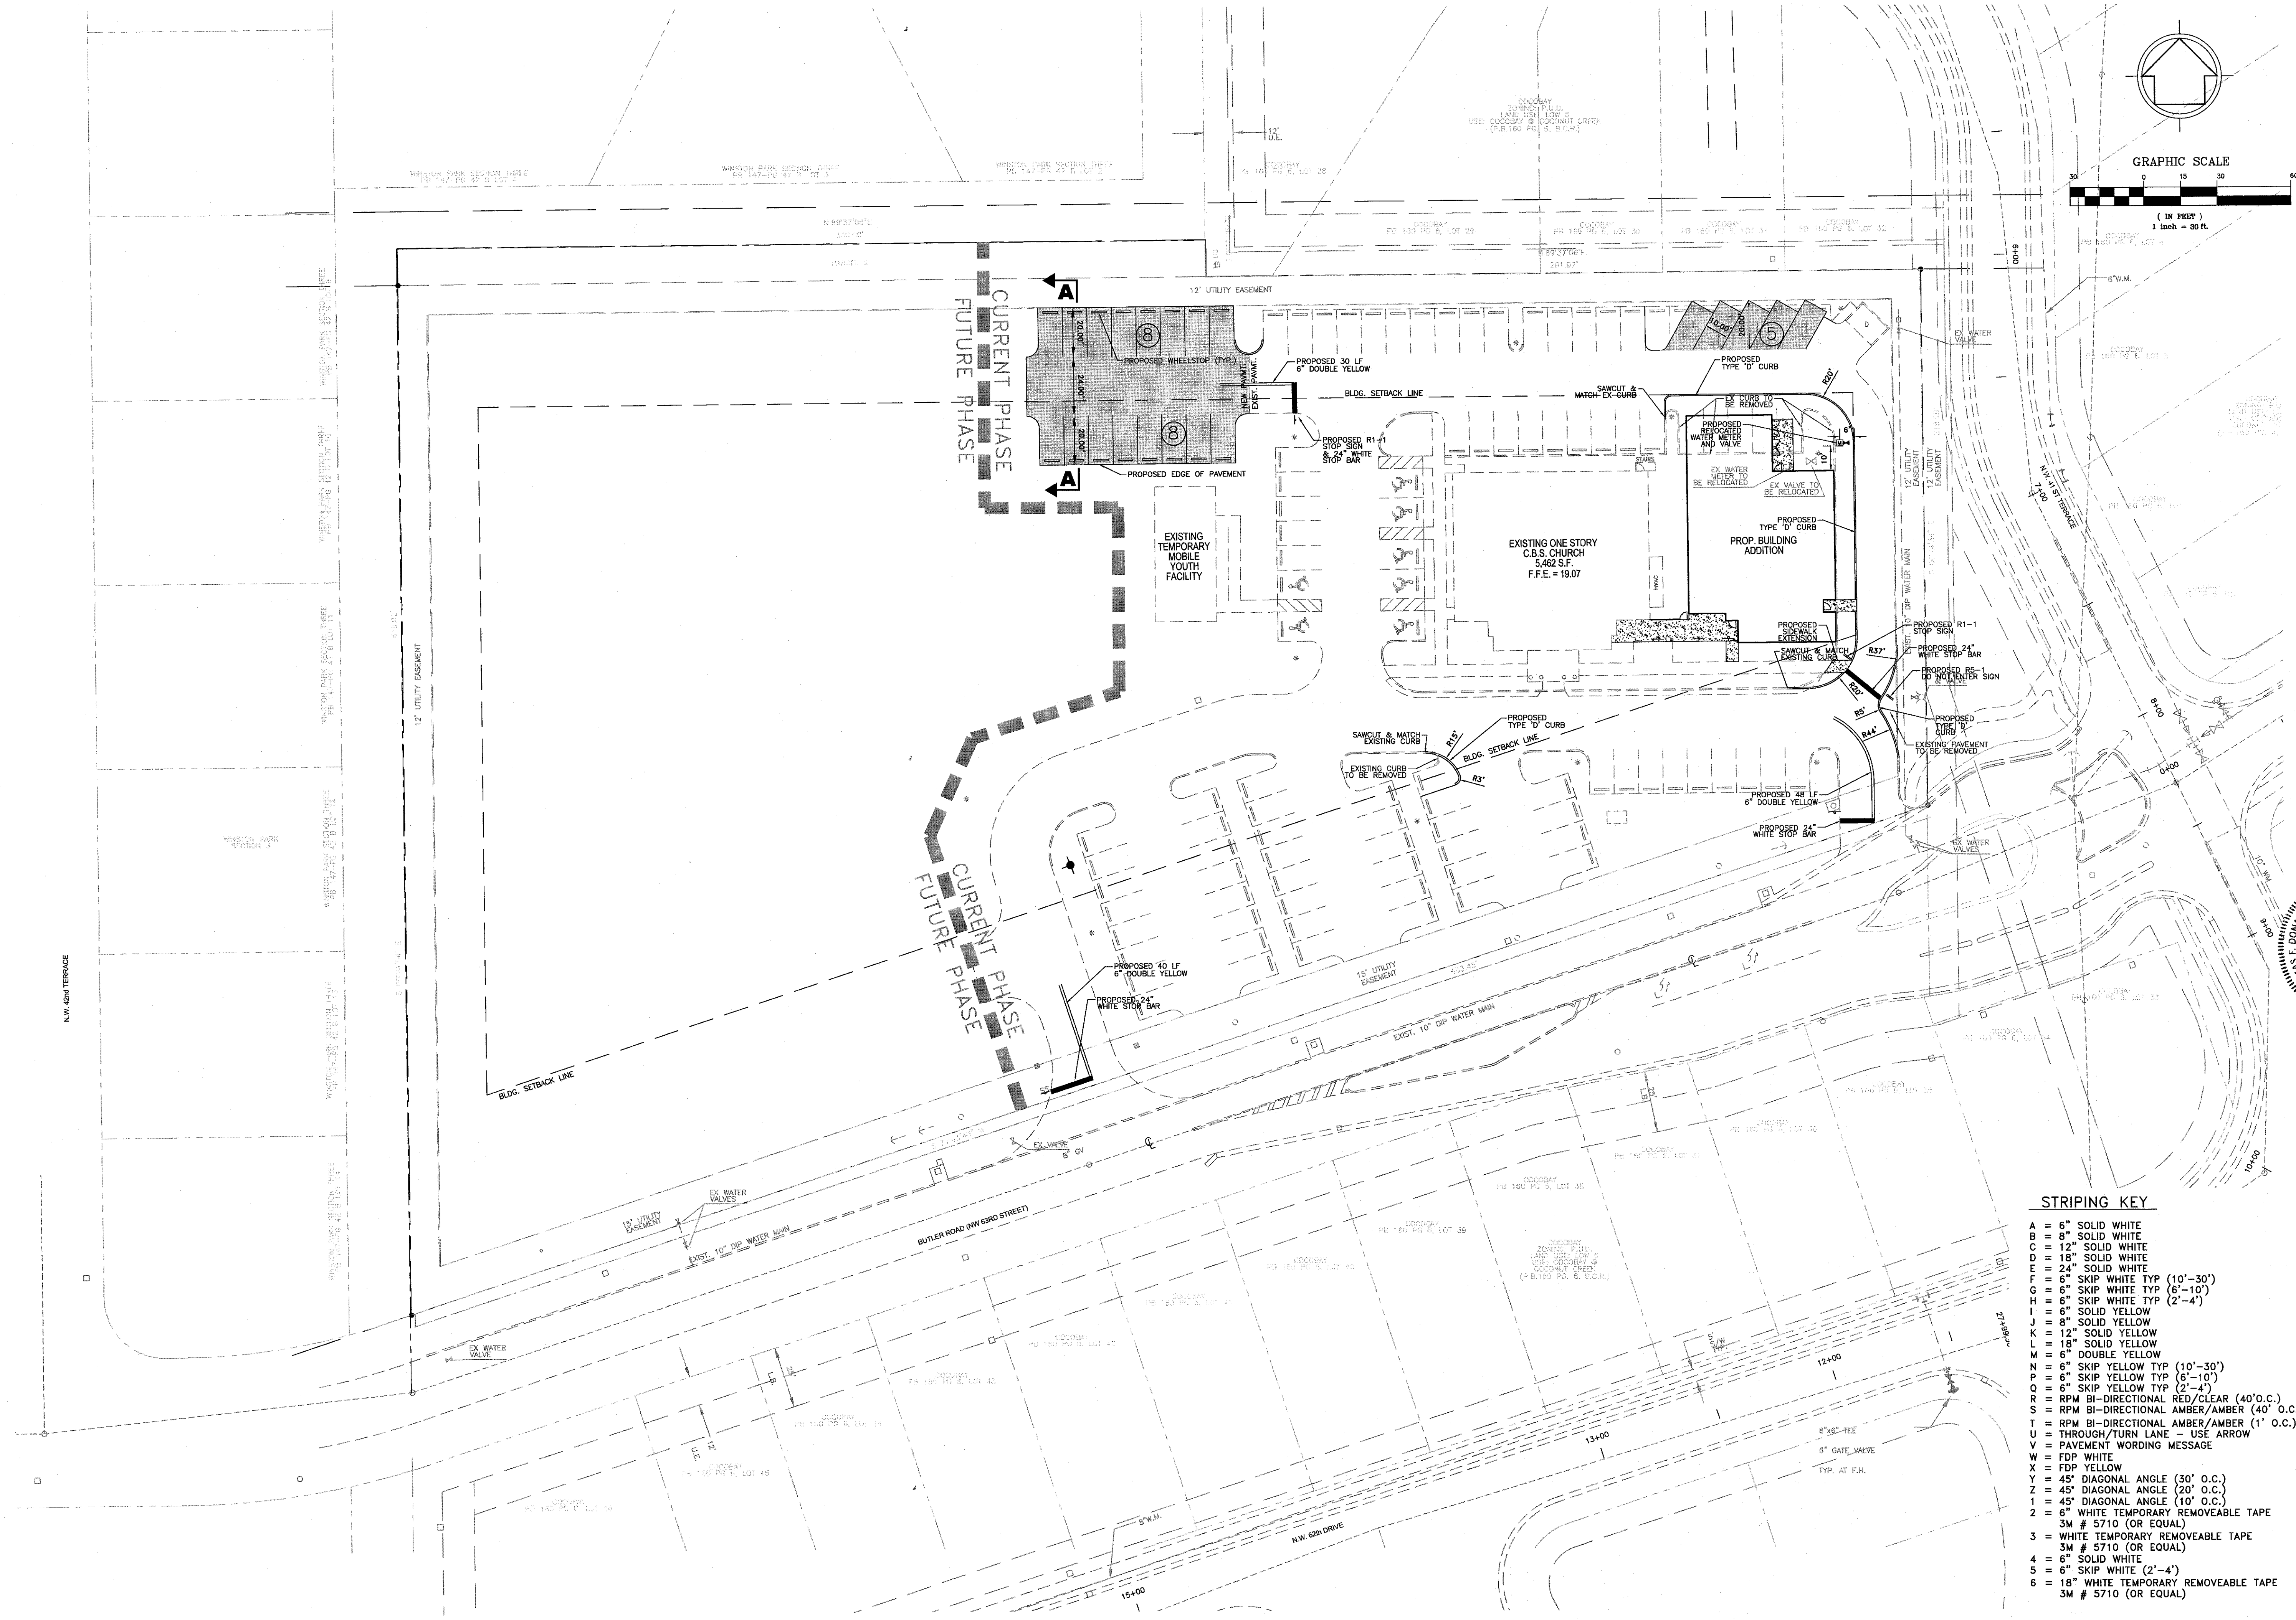

STRIPING KEY

- A = 6" SOLID WHITE
- B = 8" SOLID WHITE
- C = 12" SOLID WHITE
- D = 18" SOLID WHITE
- E = 24" SOLID WHITE
- F = 6" SKIP WHITE TYP (10'-30')
- G = 6" SKIP WHITE TYP (6'-10')
- H = 6" SKIP WHITE TYP (2'-4')
- I = 6" SOLID YELLOW
- J = 8" SOLID YELLOW
- K = 12" SOLID YELLOW
- L = 18" SOLID YELLOW
- M = 6" DOUBLE YELLOW
- N = 6" SKIP YELLOW TYP (10'-30')
- O = 6" SKIP YELLOW TYP (6'-10')
- P = 6" SKIP YELLOW TYP (2'-4')
- Q = 6" SKIP YELLOW TYP (2'-4')
- R = RPM BI-DIRECTIONAL RED/CLEAR (40' O.C.)
- S = RPM BI-DIRECTIONAL AMBER/AMBER (40' O.C.)
- T = RPM BI-DIRECTIONAL AMBER/AMBER (11' O.C.)
- U = THROUGH/TURN LANE - USE ARROW
- V = PAVEMENT WORDING MESSAGE
- W = FDP WHITE
- X = FDP YELLOW
- Y = 45° DIAGONAL ANGLE (30' O.C.)
- Z = 45° DIAGONAL ANGLE (20' O.C.)
- 1 = 45° DIAGONAL ANGLE (10' O.C.)
- 2 = 6" WHITE TEMPORARY REMOVEABLE TAPE 3M # 5710 (OR EQUAL)
- 3 = WHITE TEMPORARY REMOVEABLE TAPE 3M # 5710 (OR EQUAL)
- 4 = 6" SOLID WHITE
- 5 = 6" SKIP WHITE (2'-4')
- 6 = 18" WHITE TEMPORARY REMOVEABLE TAPE 3M # 5710 (OR EQUAL)

WINSTON PARK CHURCH COCOBAY STRIPING PLAN FLORIDA COCONUT CREEK		SCALE 1"=30'
DRAWN: CMP	DESIGNED: EG	PROJECT NUMBER 20144
CHECKED: TFD	DATE: 06/22/11	SHEET 2 OF 5
		IBI GROUP, INC. SURVEYORS AND ENGINEERS ENVIRONMENTAL CONSULTANTS LANDSCAPE ARCHITECTS 2200 PARK CENTRAL BLVD. N. POMPANO BEACH, FLORIDA 33064 (954) 974-2200
IBI GROUP ENGINEERS CERT OF AUTH #9966 PLANNERS 2803 MIDLAND CENTER PARKWAY MIAMI, FLORIDA 33155 (305) 874-2200		DESCRIPTION 10/25/11 IBC COMMENTS 05/25/11 IBC COMMENTS 06/22/11 IBC SUBMITTAL