
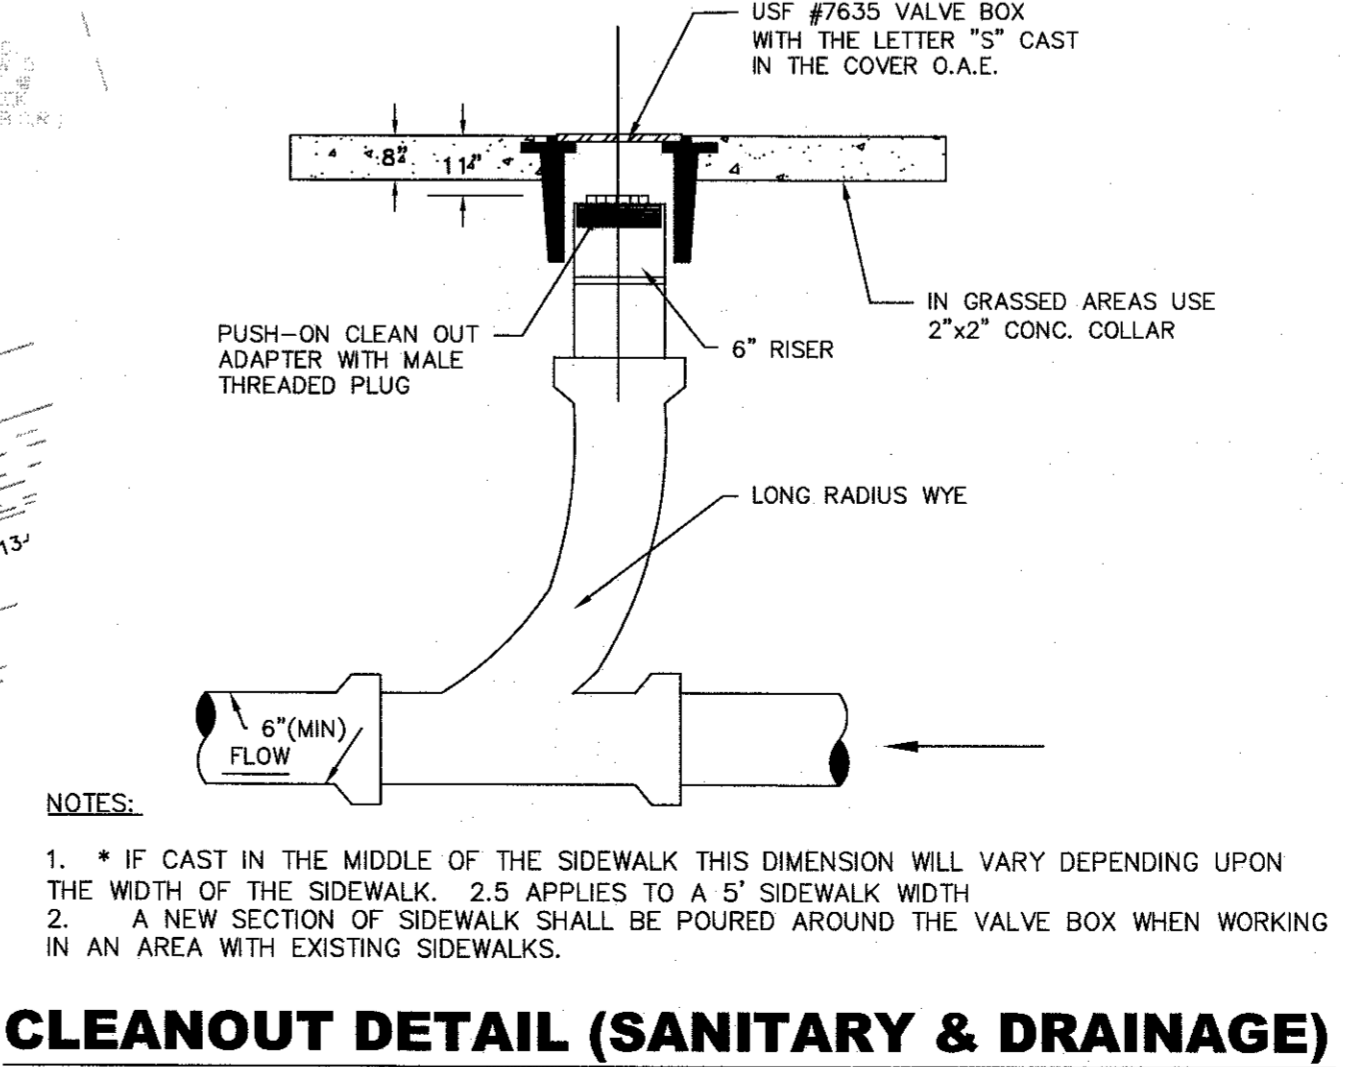
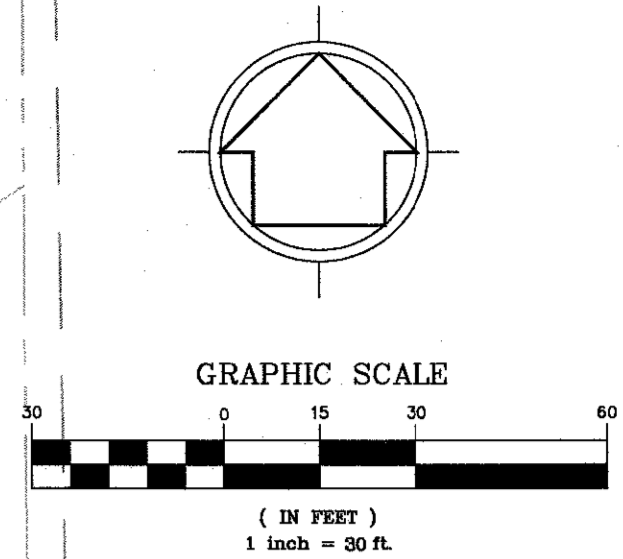


J:\2014\4.5.9 Drawings\9650\layouts\2014\_4\_5\_9.dwg 03-WS Oct 25, 2011-11:04am open:ce

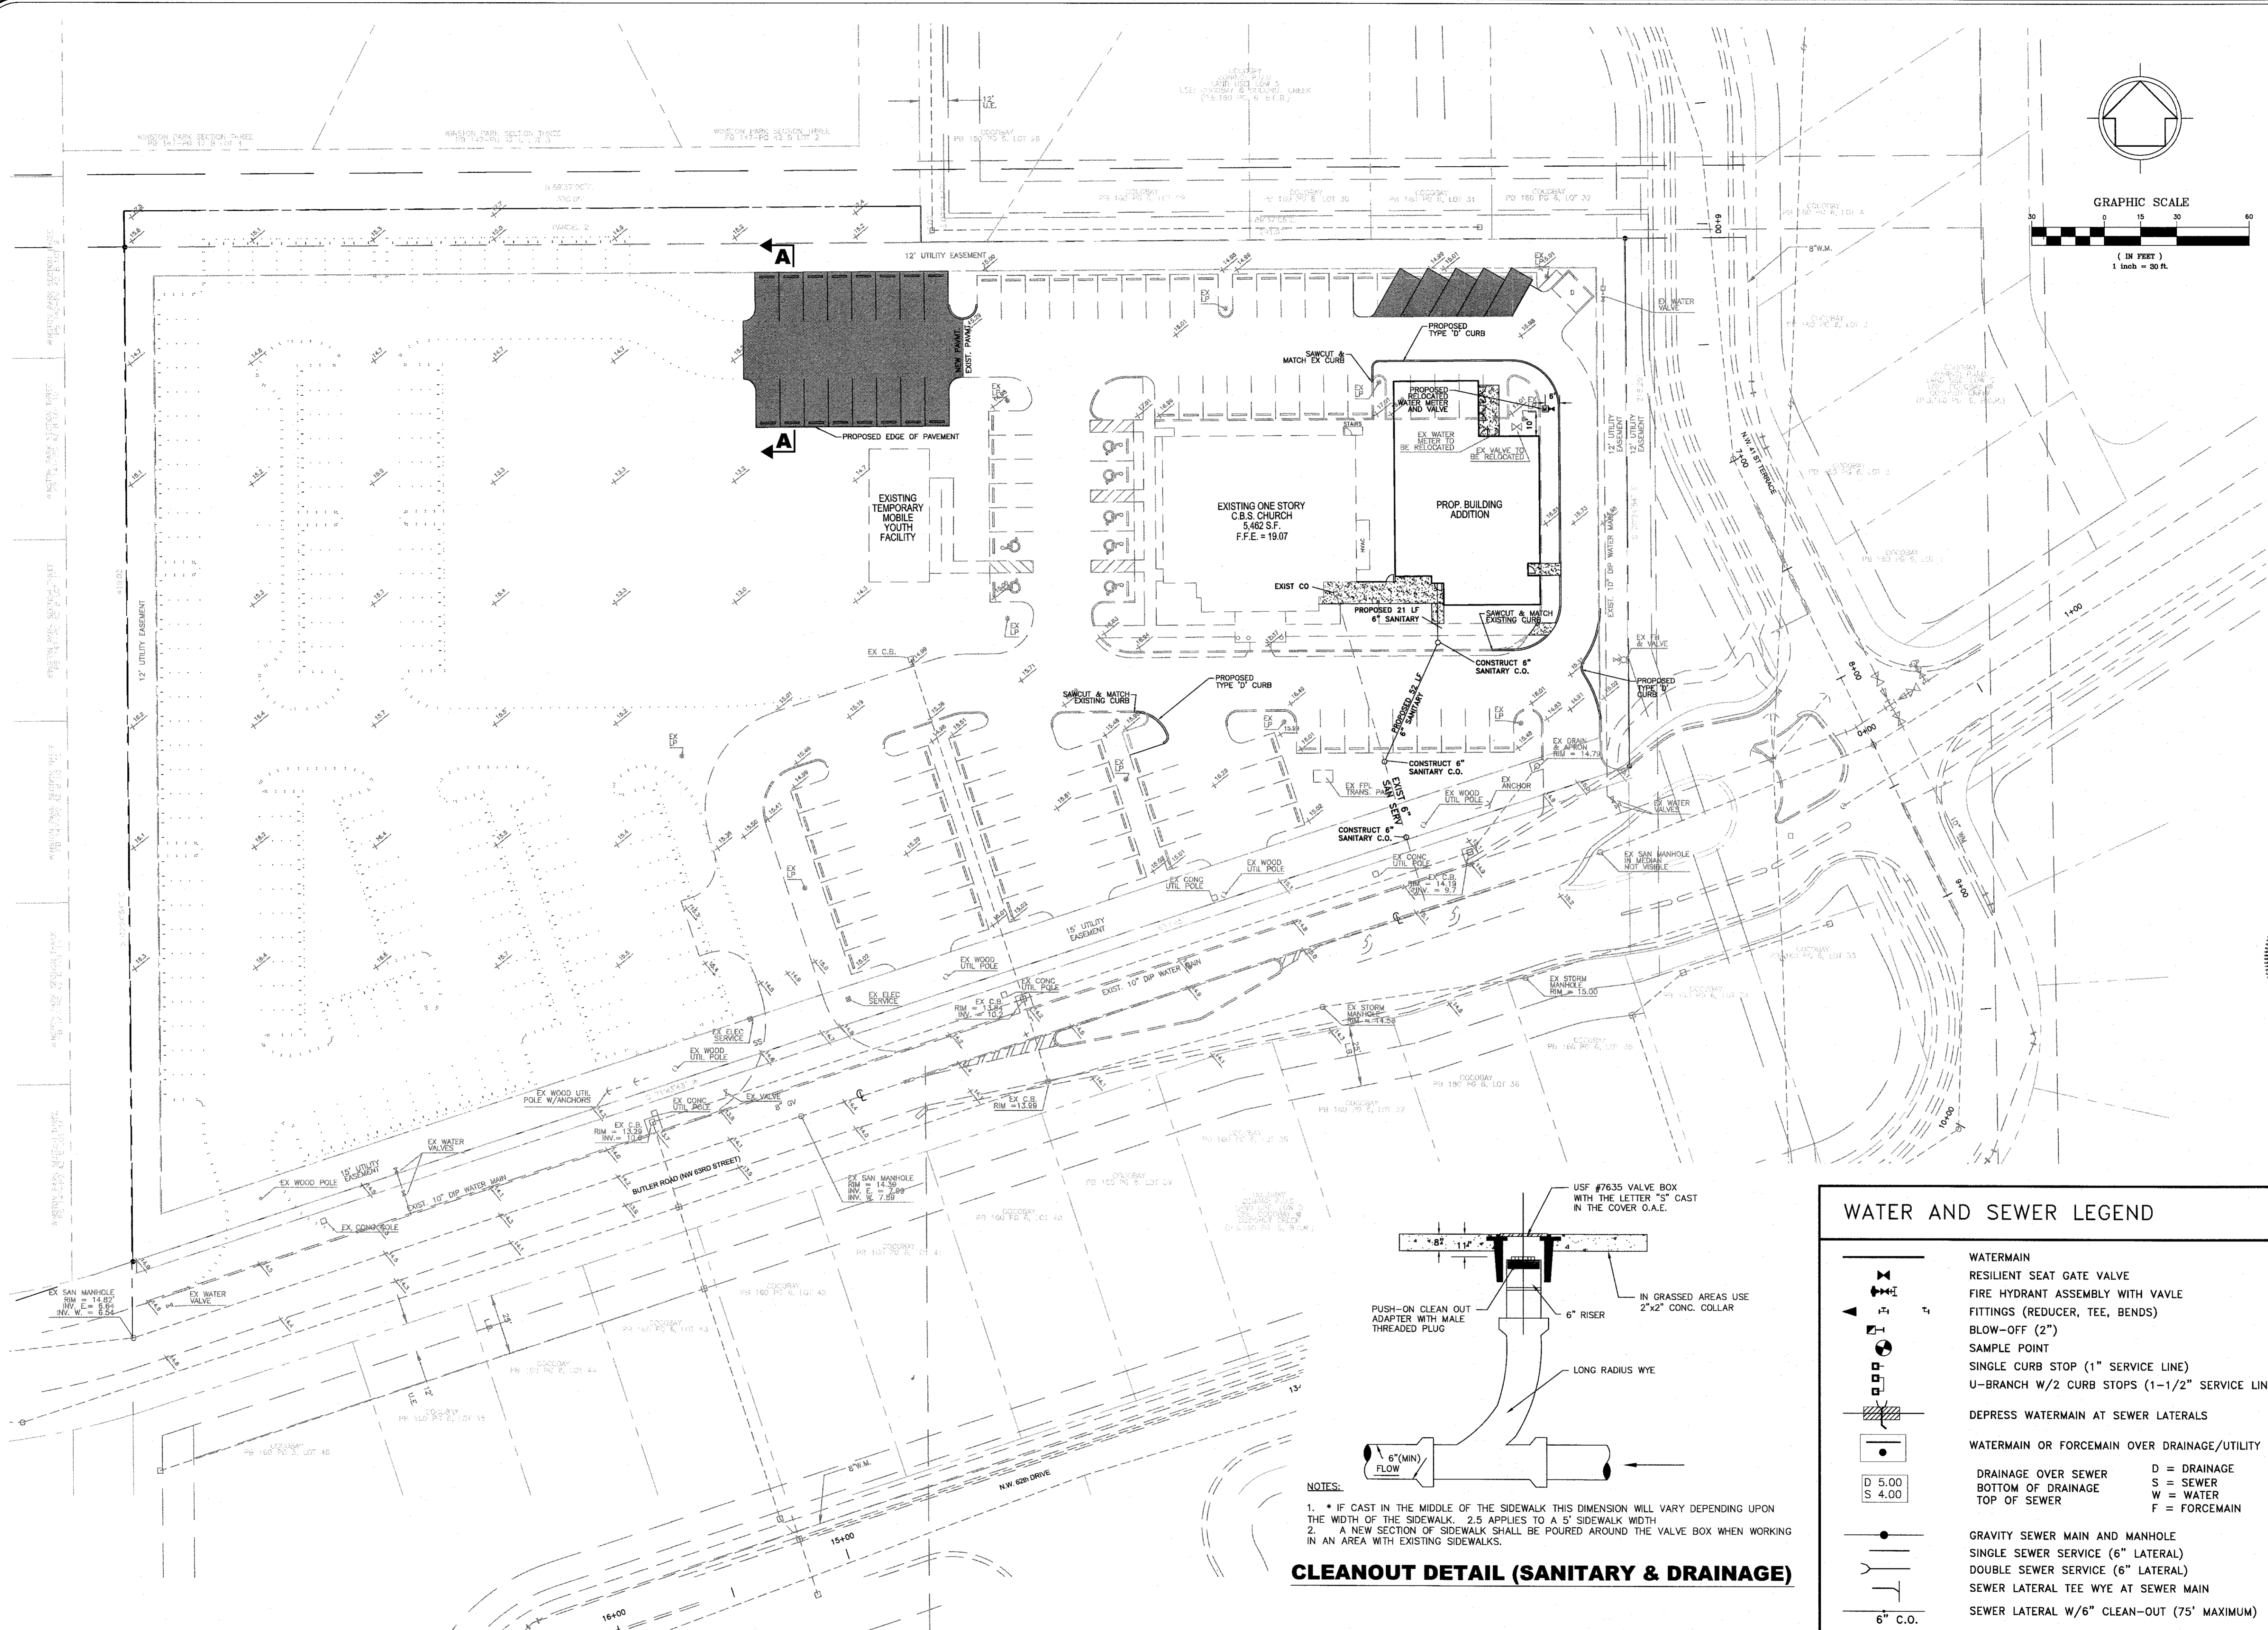

**NOTES:**  
 1. \* IF CAST IN THE MIDDLE OF THE SIDEWALK THIS DIMENSION WILL VARY DEPENDING UPON THE WIDTH OF THE SIDEWALK. 2.5 APPLIES TO A 5' SIDEWALK WIDTH.  
 2. A NEW SECTION OF SIDEWALK SHALL BE POURED AROUND THE VALVE BOX WHEN WORKING IN AN AREA WITH EXISTING SIDEWALKS.

**CLEANOUT DETAIL (SANITARY & DRAINAGE)**

**WATER AND SEWER LEGEND**

	WATERMAIN
	RESILIENT SEAT GATE VALVE
	FIRE HYDRANT ASSEMBLY WITH VAVLE
	FITTINGS (REDUCER, TEE, BENDS)
	BLOW-OFF (2")
	SAMPLE POINT
	SINGLE CURB STOP (1" SERVICE LINE)
	U-BRANCH W/2 CURB STOPS (1-1/2" SERVICE LINE)
	DEPRESS WATERMAIN AT SEWER LATERALS
	WATERMAIN OR FORCEMAIN OVER DRAINAGE/UTILITY LINE
	DRAINAGE OVER SEWER
	BOTTOM OF DRAINAGE
	TOP OF SEWER
	GRAVITY SEWER MAIN AND MANHOLE
	SINGLE SEWER SERVICE (6" LATERAL)
	DOUBLE SEWER SERVICE (6" LATERAL)
	SEWER LATERAL TEE WYE AT SEWER MAIN
	SEWER LATERAL W/6" CLEAN-OUT (75" MAXIMUM)
	D = DRAINAGE
	S = SEWER
	W = WATER
	F = FORCEMAIN

<b>IBI GROUP, INC.</b>		SURVEYORS & ENGINEERS	
2803 WATLING CREEK PARKWAY		POMPANNO BEACH, FLORIDA 33064	
(954) 874-2200		(407) 862-2720	
ENGINEERS CERT. OF AUTH. #23866		SURVEYORS & ENGINEERS #06228	
PLANNERS		LANDSCAPE ARCHITECTS	
2000 PINEHURST BLVD., N.		SUITE 100	
POMPANNO BEACH, FLORIDA 33064		MATLAND, FLORIDA 32751	
DATE	REV.	DESCRIPTION	BY
08/22/11			
<b>WINSTON PARK CHURCH</b>		<b>FLORIDA</b>	
<b>COCOBAY</b>		<b>COCONUT CREEK</b>	
<b>WATER AND SEWER PLAN</b>		<b>SCALE</b>	
<b>PROJECT NUMBER</b>		1"=30'	
<b>20144</b>		<b>SHEET</b>	
<b>3 OF 5</b>		<b>3 OF 5</b>	