
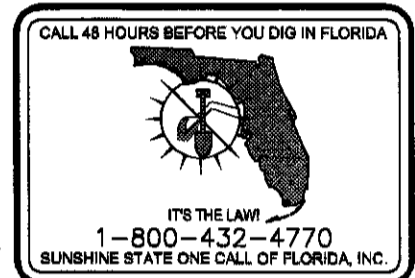


**WINSTON
PARK
CHURCH**

4001 NW 63rd ST.
COCONUT CREEK
FL 33073

*BOUNDARY &
TOPOGRAPHIC SURVEY*

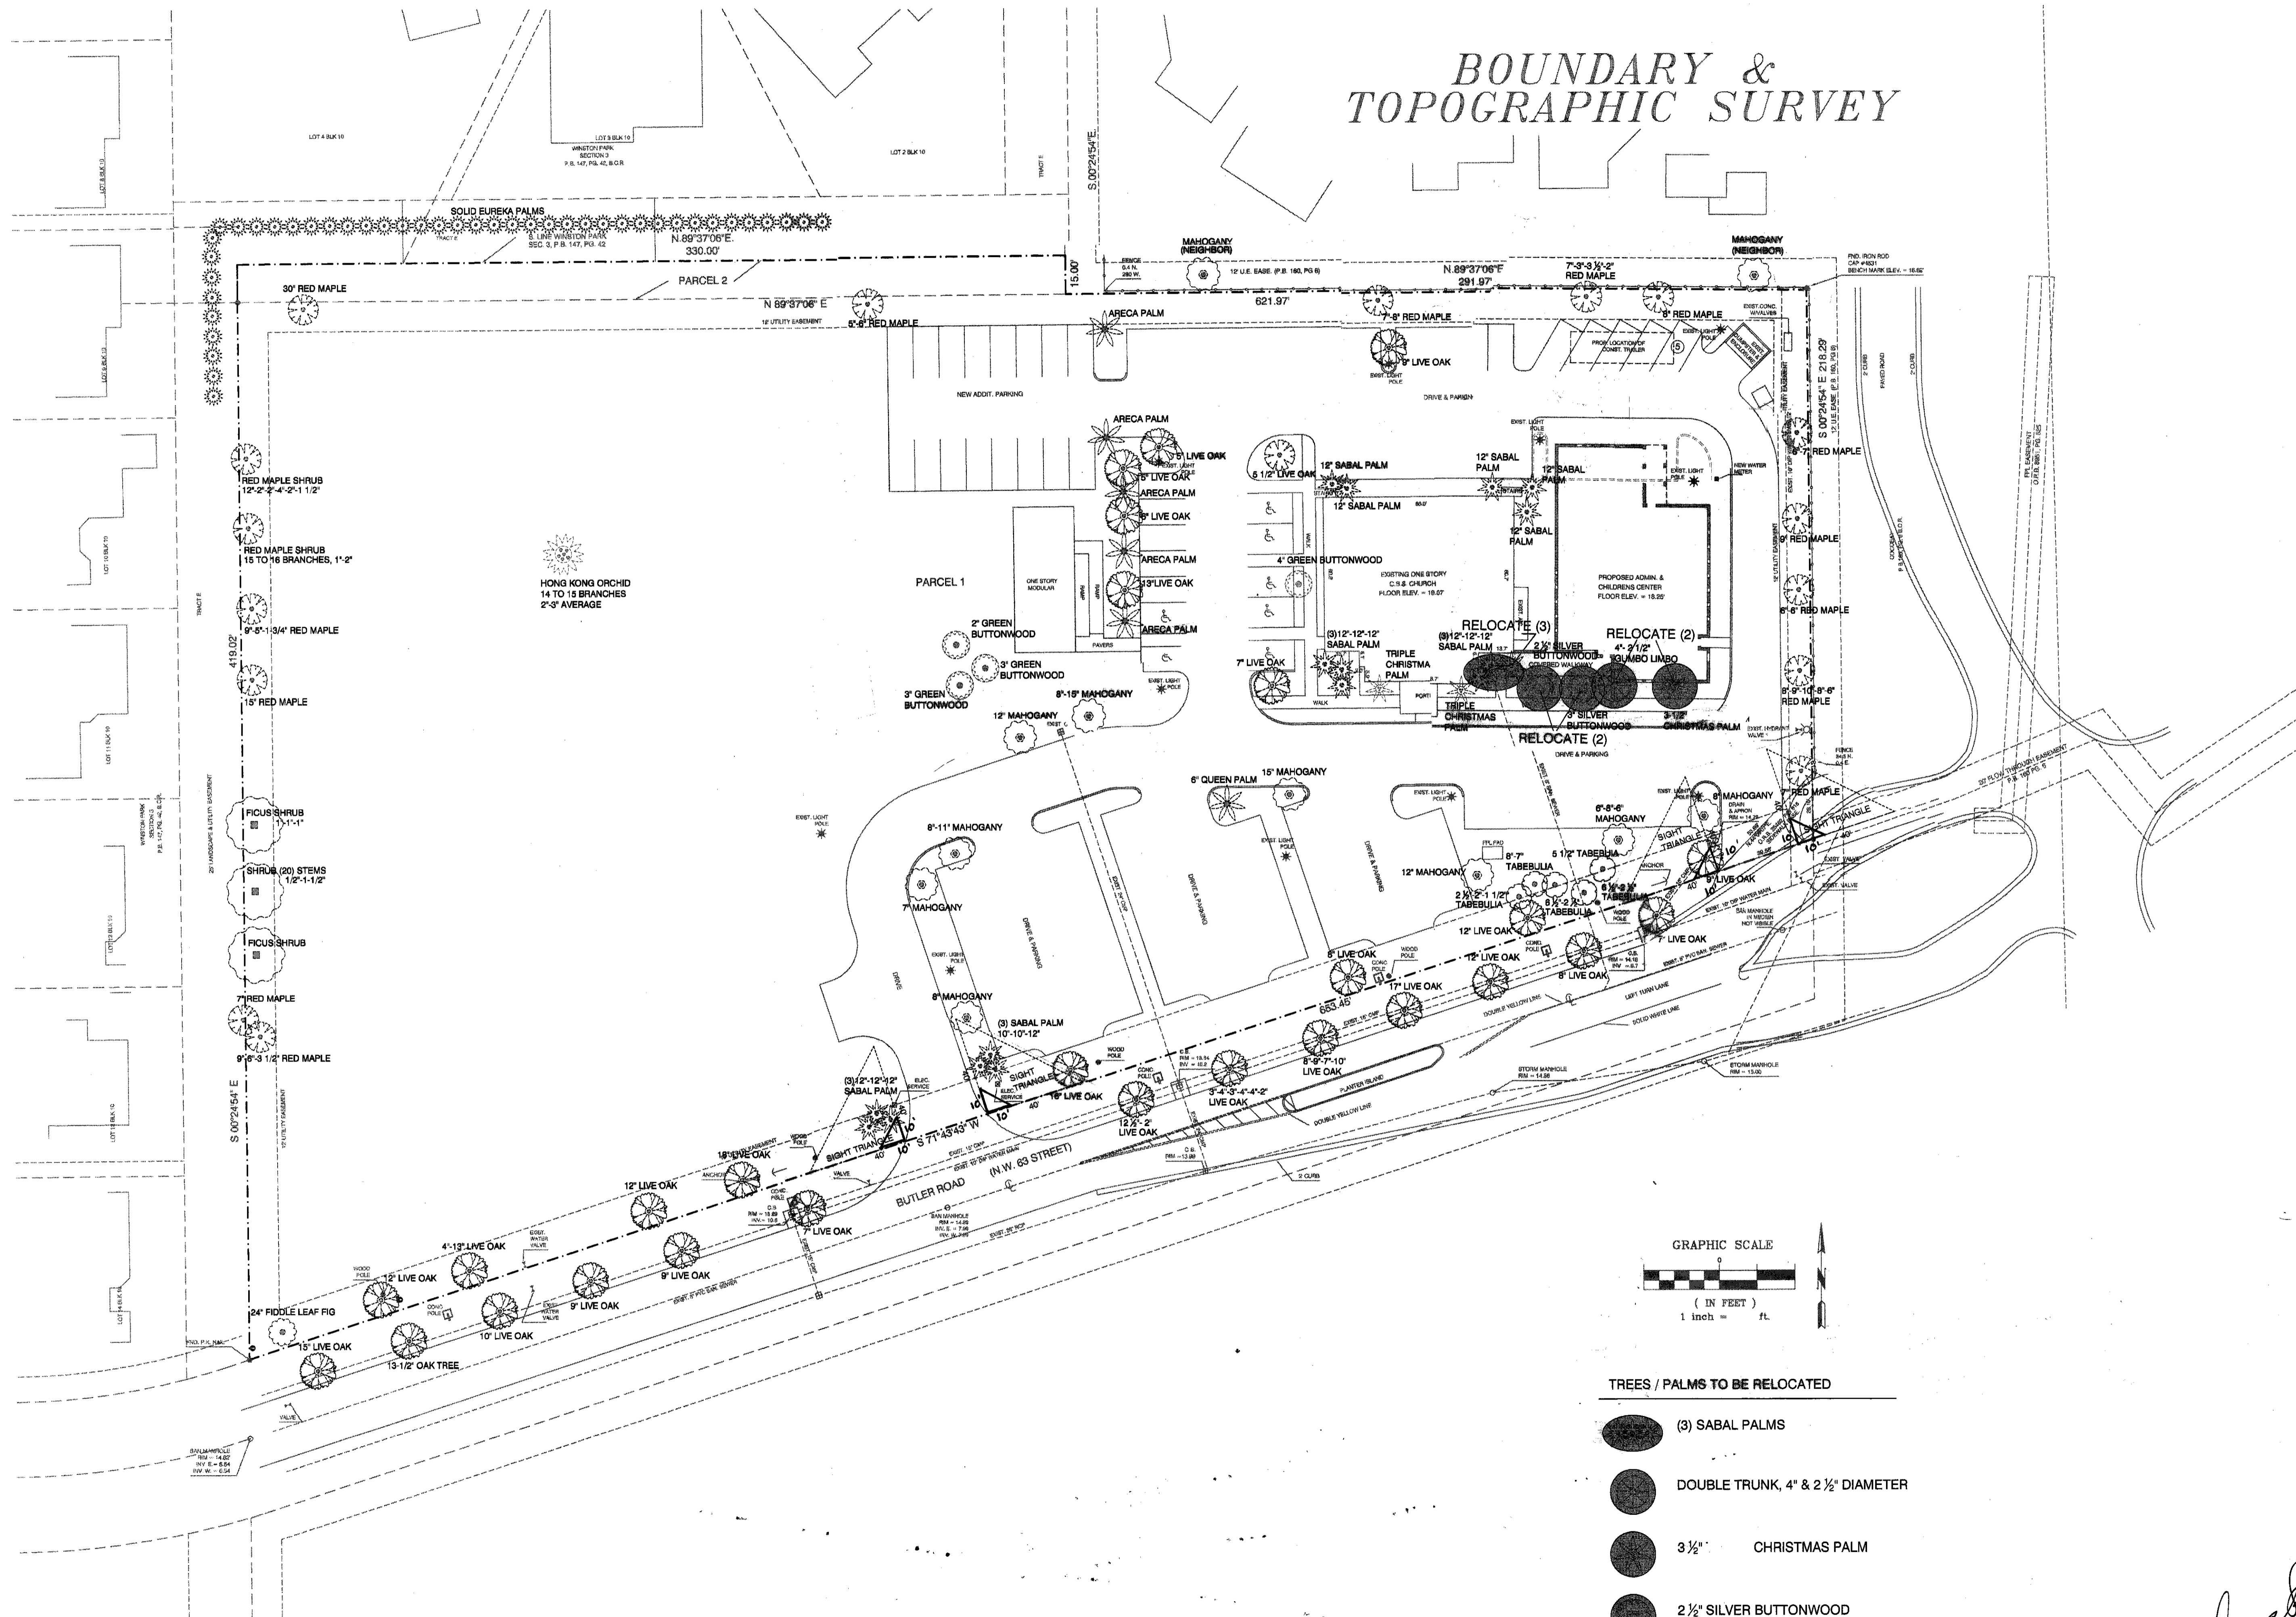

MURAKAMI
LANDSCAPE ARCHITECTS

336 NE 1st Avenue Delray Beach, Florida 33444-3804
361.276.7700
FAX 561.276.7046

Revision:
Response to September 9th, 2011
DRC COMMENTS
Response to DRC Comments
October 13, 2011

North:
Scale: 1" = 30'
Job Number:
Project Name:
Drawing Name:
Checked By:
Date: August 16, 2011
Sheet Title:

**OVERALL SITE
PLAN, EXISTING TREES
& MITIGATION
(RELOCATION) PLAN**

Sheet Number:

L-2

Handwritten signature and date: 11/21/2011