


S 00°24'54" E 218.29'
12' U.E. EASE. (P.B. 160, PG 6)

WINSTON PARK CHURCH

4001 NW 63rd ST.
COCONUT CREEK
FL 33073

Irrigation Design by:
CONTROL PRECIPITATION DESIGN, INC.
P.O. BOX 2268
BOCA RATON, FL 33432
TEL (561) 391-3926
FAX (561) 391-5310

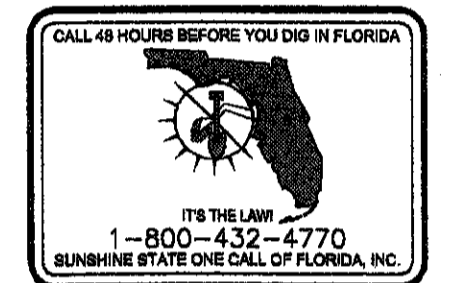

MURAKAMI LANDSCAPE ARCHITECTS

326 NE 1st Avenue Delray Beach, Florida 33444-3804
561 276 7750
FAX 561 276 7046

Revision:
Response to September 9th, 2011

DRC COMMENTS

Response to DRC Comments

October 13, 2011



Scale: 1"=0' = 1/8"

Job Number:

Project Name:

Drawing Name: IRJH

Checked By:

Date: August 16, 2011

Sheet Title


IRRIGATION PLAN

FENCE
24.5 N
0.4 E

Sheet Number:

IR-2

Sh. of
© 2008 Murakami Landscape Architects

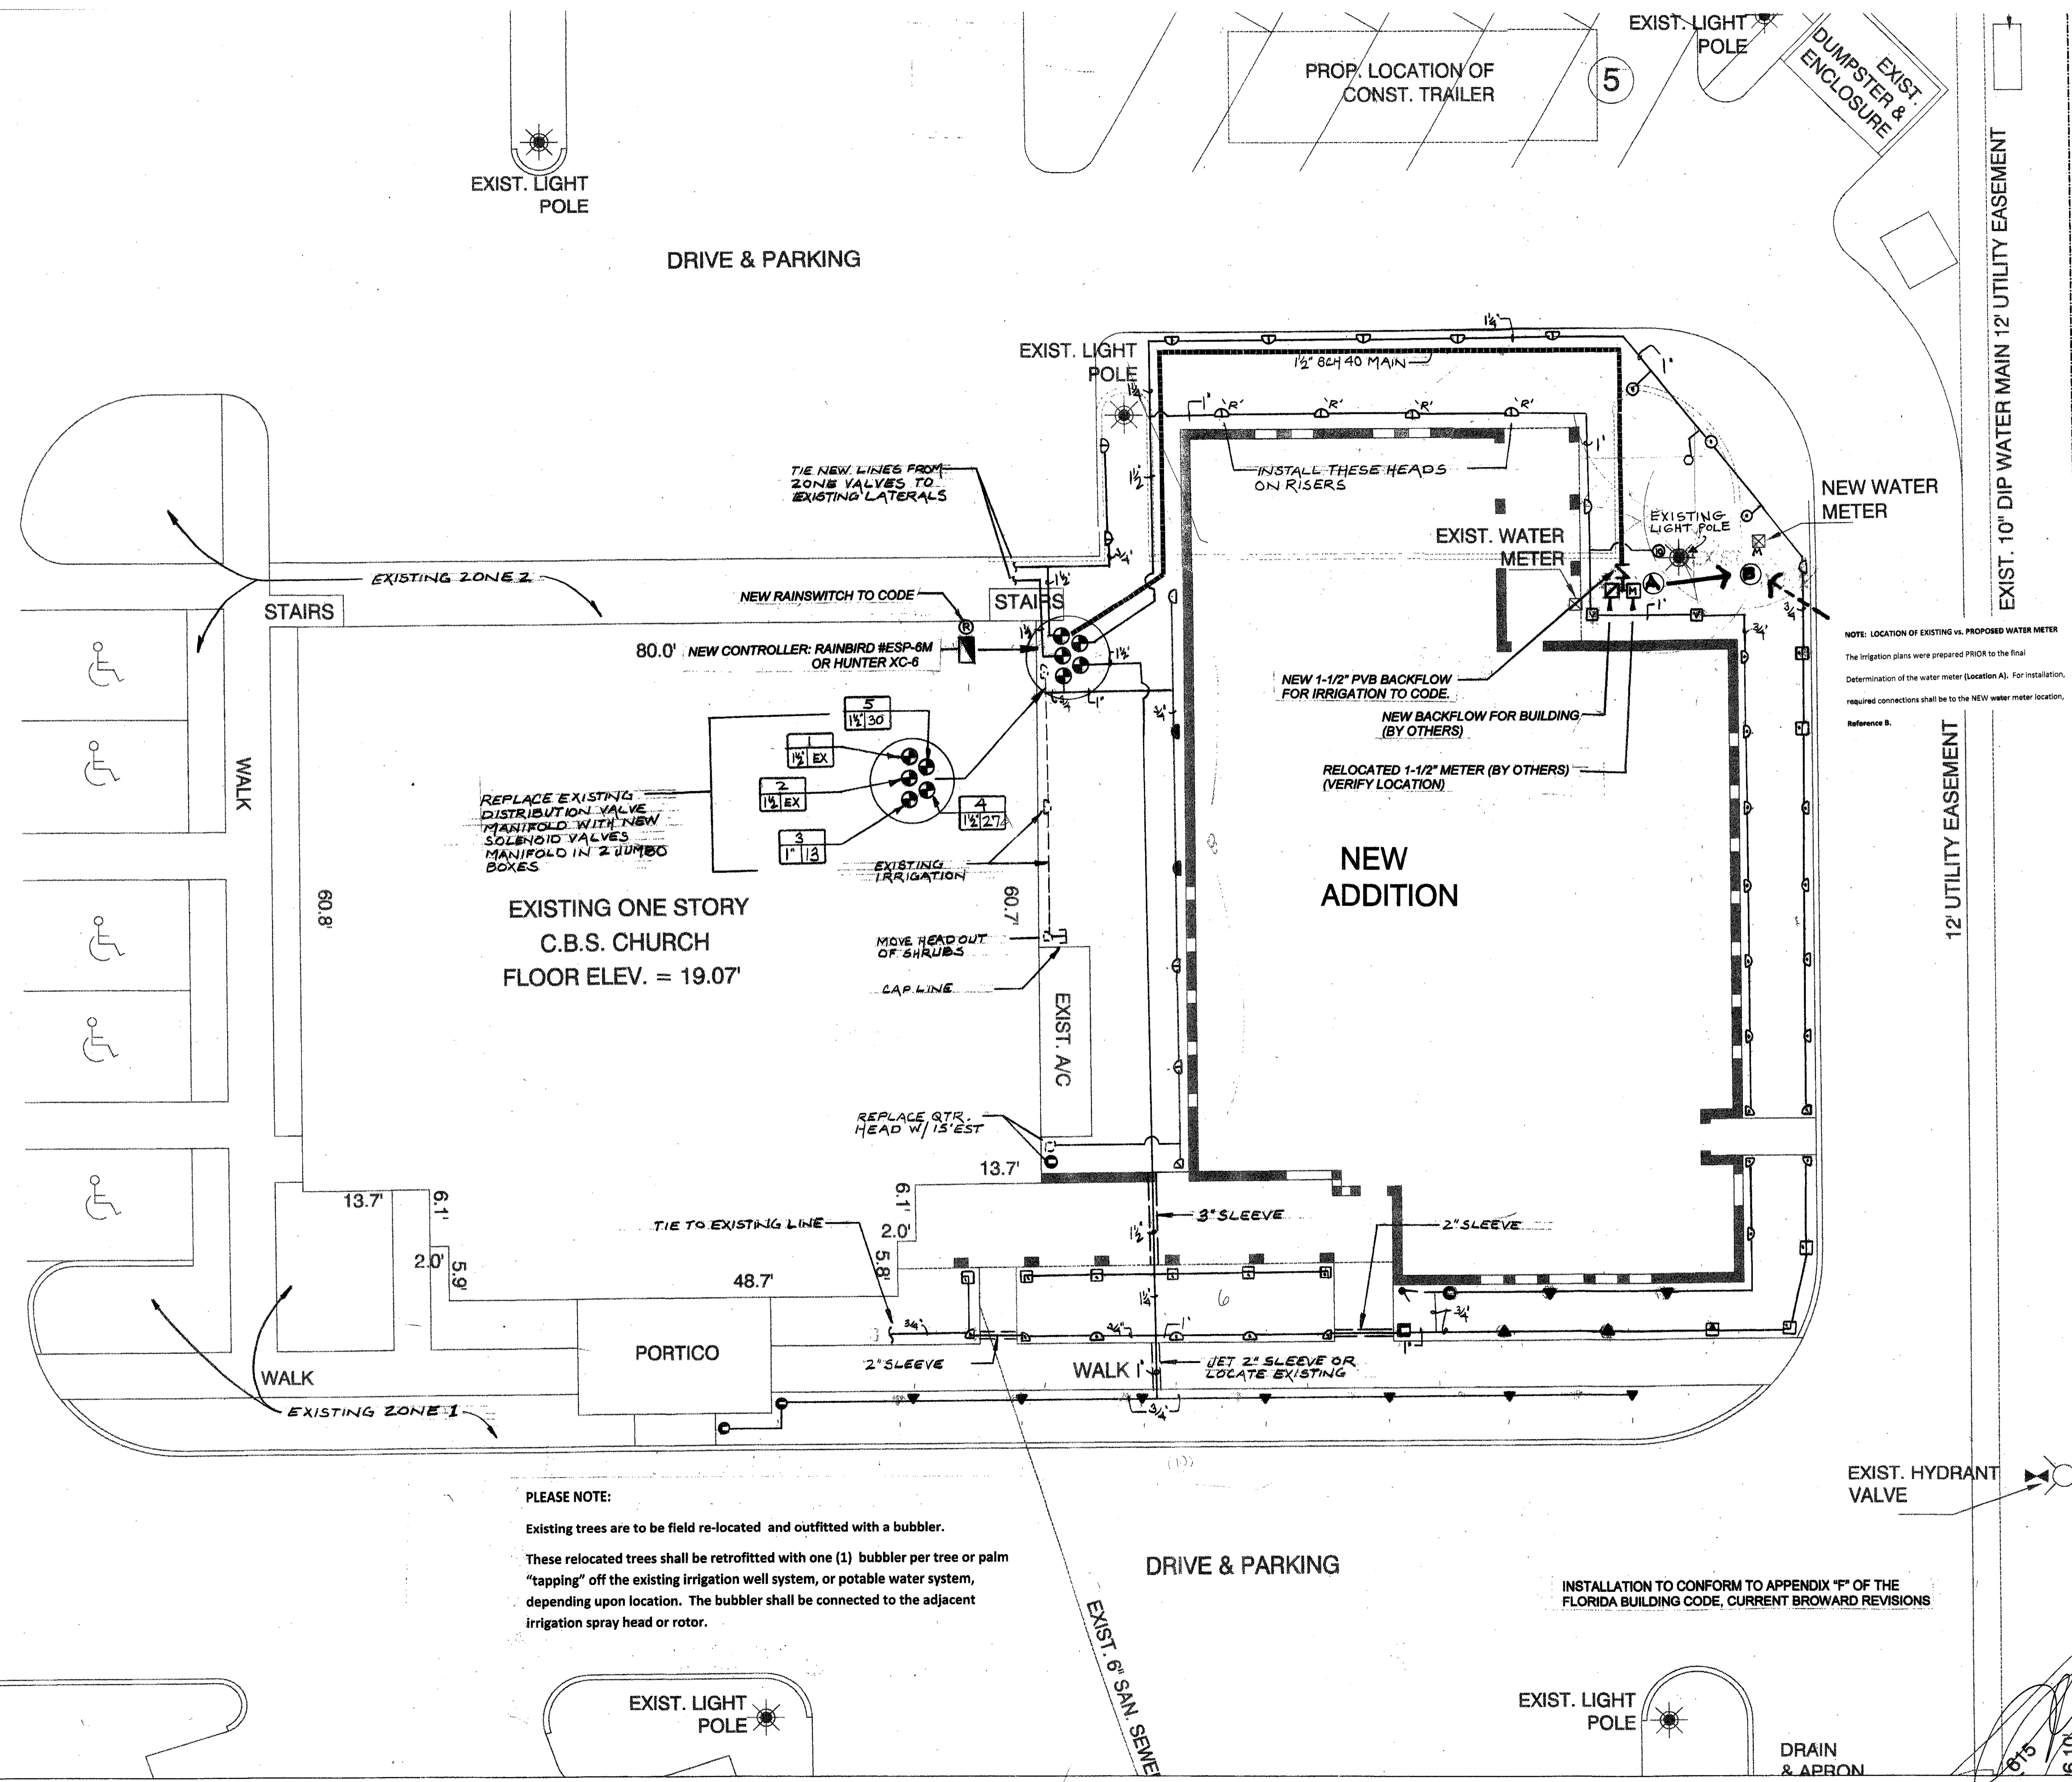

PLEASE NOTE:
Existing trees are to be field re-located and outfitted with a bubbler.
These relocated trees shall be retrofitted with one (1) bubbler per tree or palm "tapping" off the existing irrigation well system, or potable water system, depending upon location. The bubbler shall be connected to the adjacent irrigation spray head or rotor.

INSTALLATION TO CONFORM TO APPENDIX "F" OF THE FLORIDA BUILDING CODE, CURRENT BROWARD REVISIONS

6.10
6.10
8/21/2011