



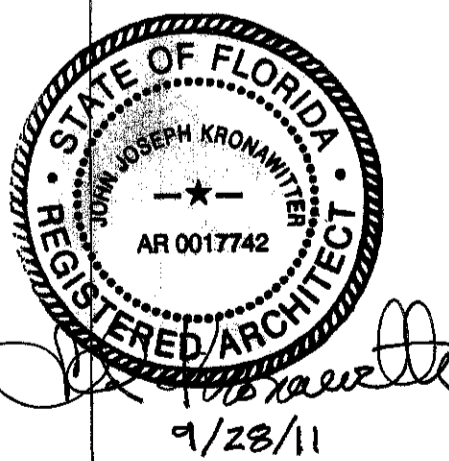

Winston Park
CHURCH

PROPOSED ADMINISTRATION
AND CHILDREN'S CENTER

ARCHITECT: HDAI CONSTRUCTION, INC.

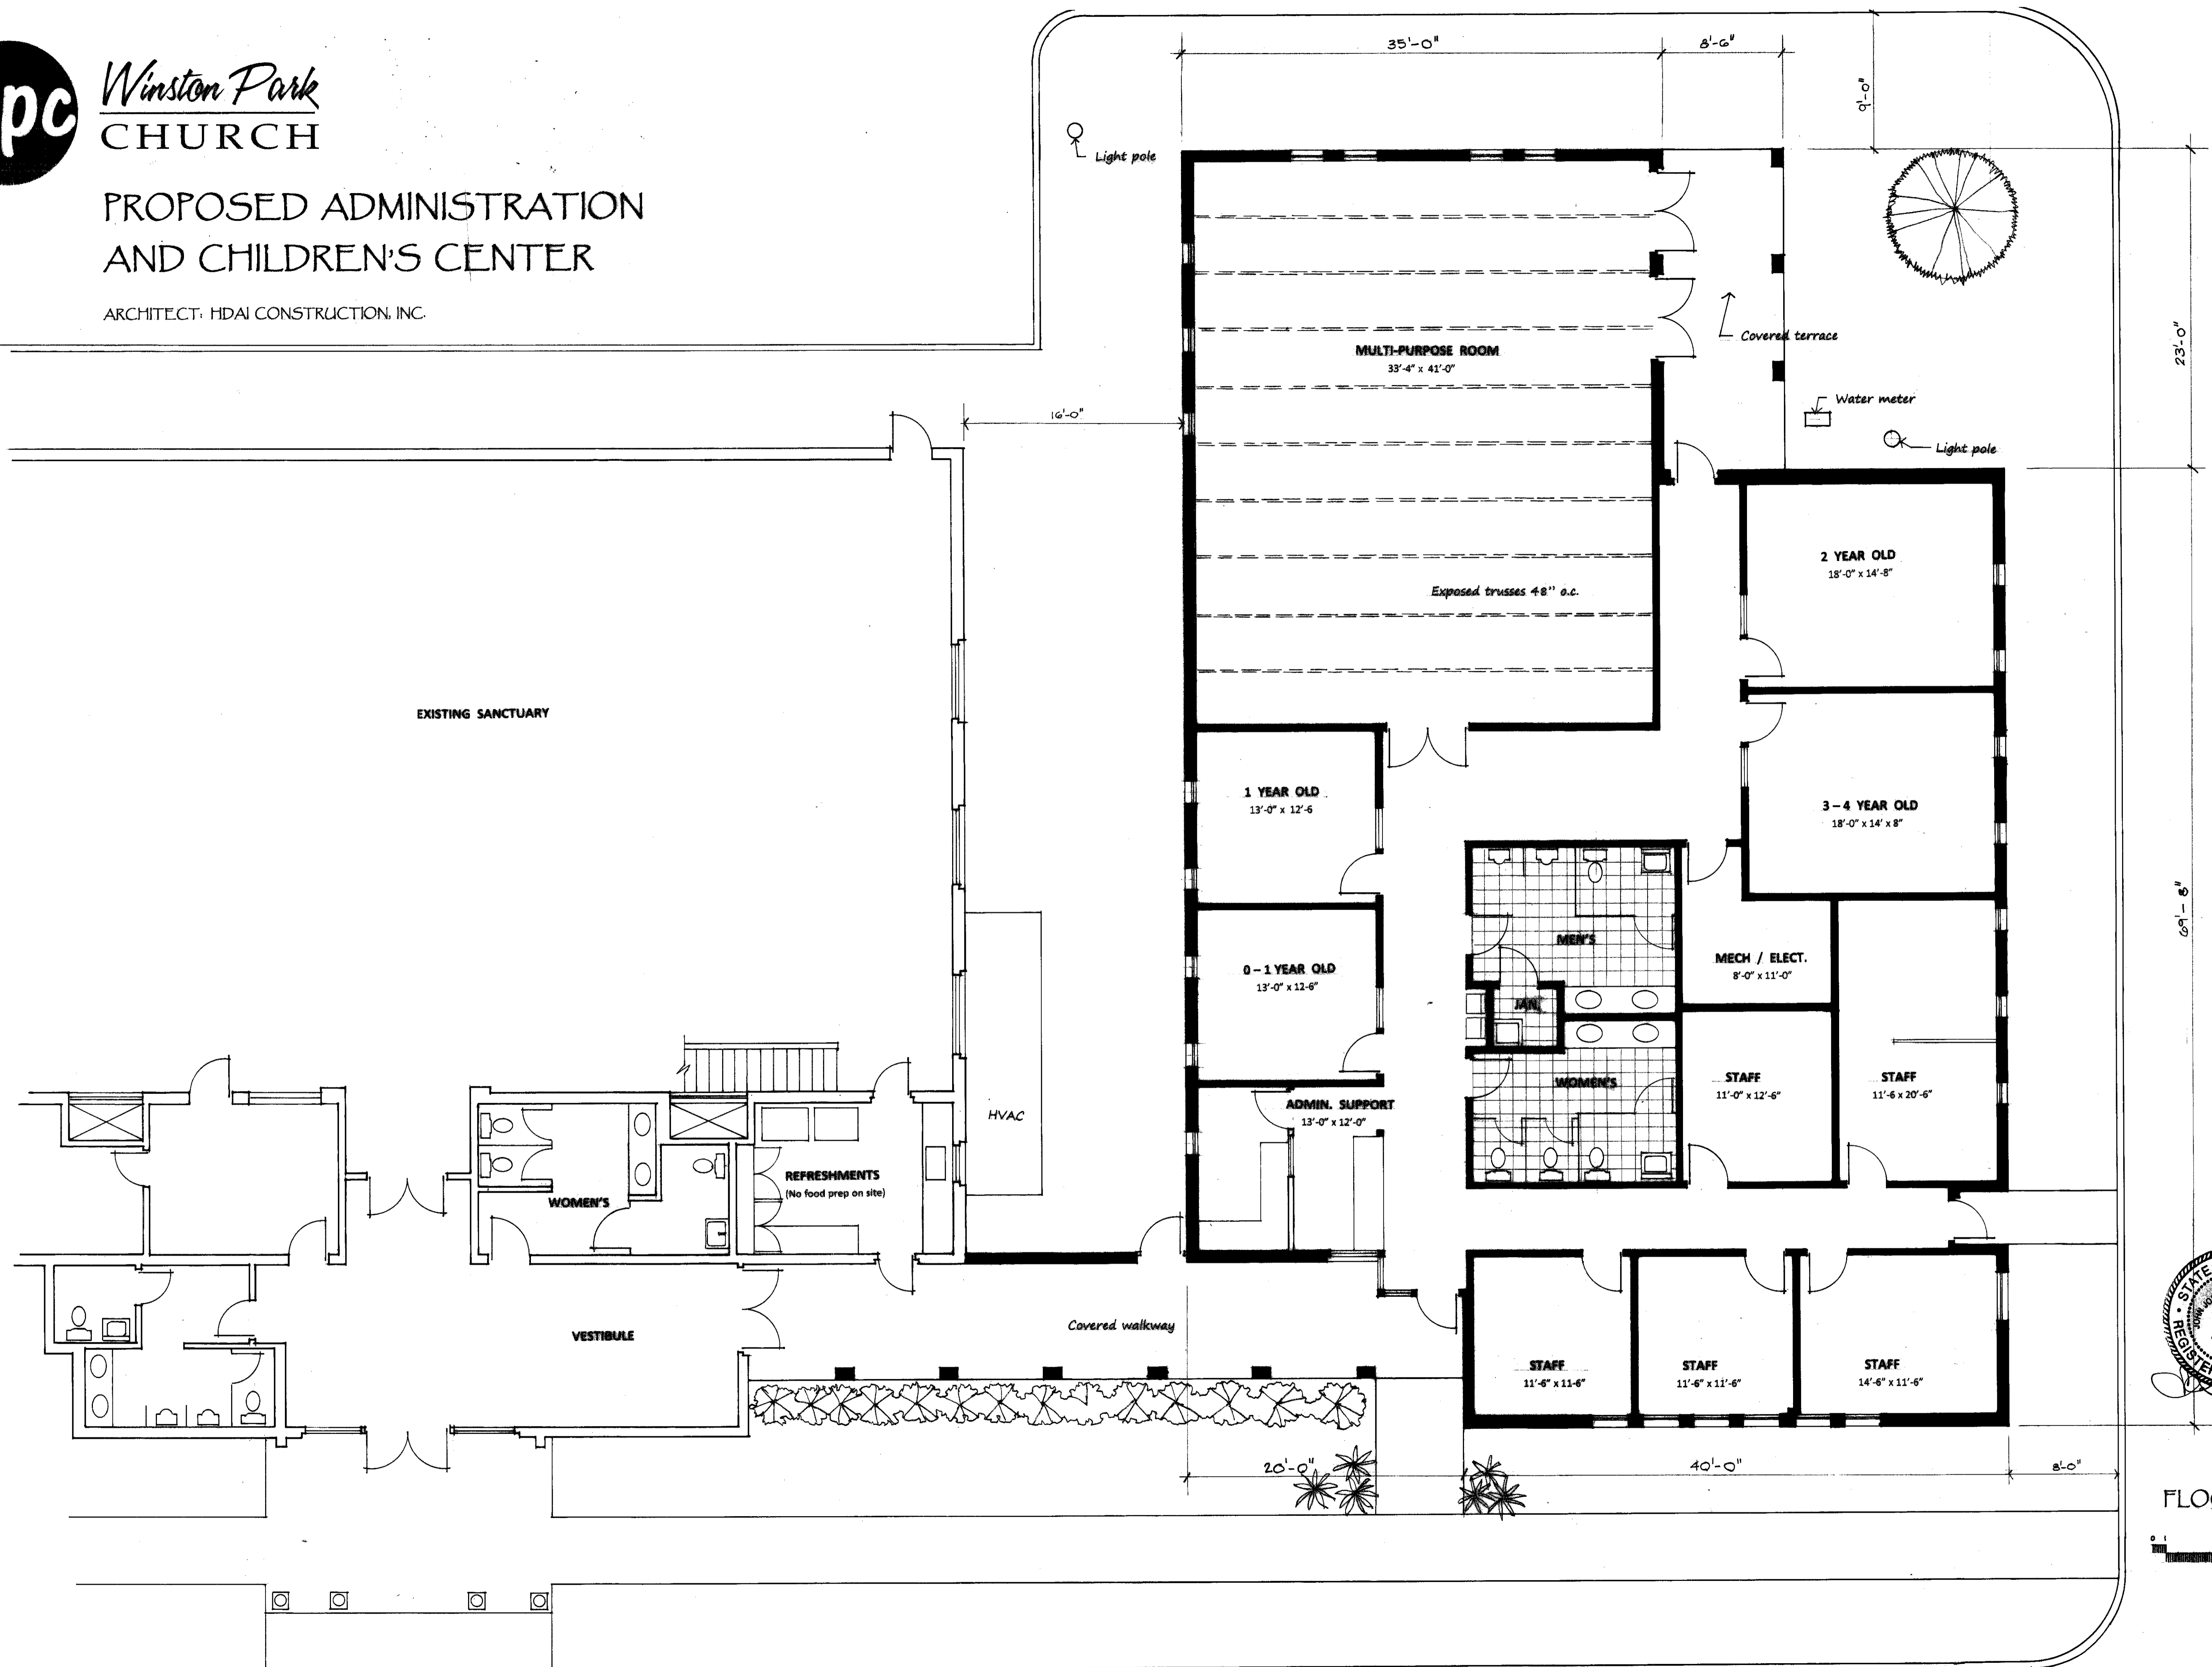

FLOOR PLAN

