




U&E - 1st FLOOR PLAN

📷 - Existing Camera Location

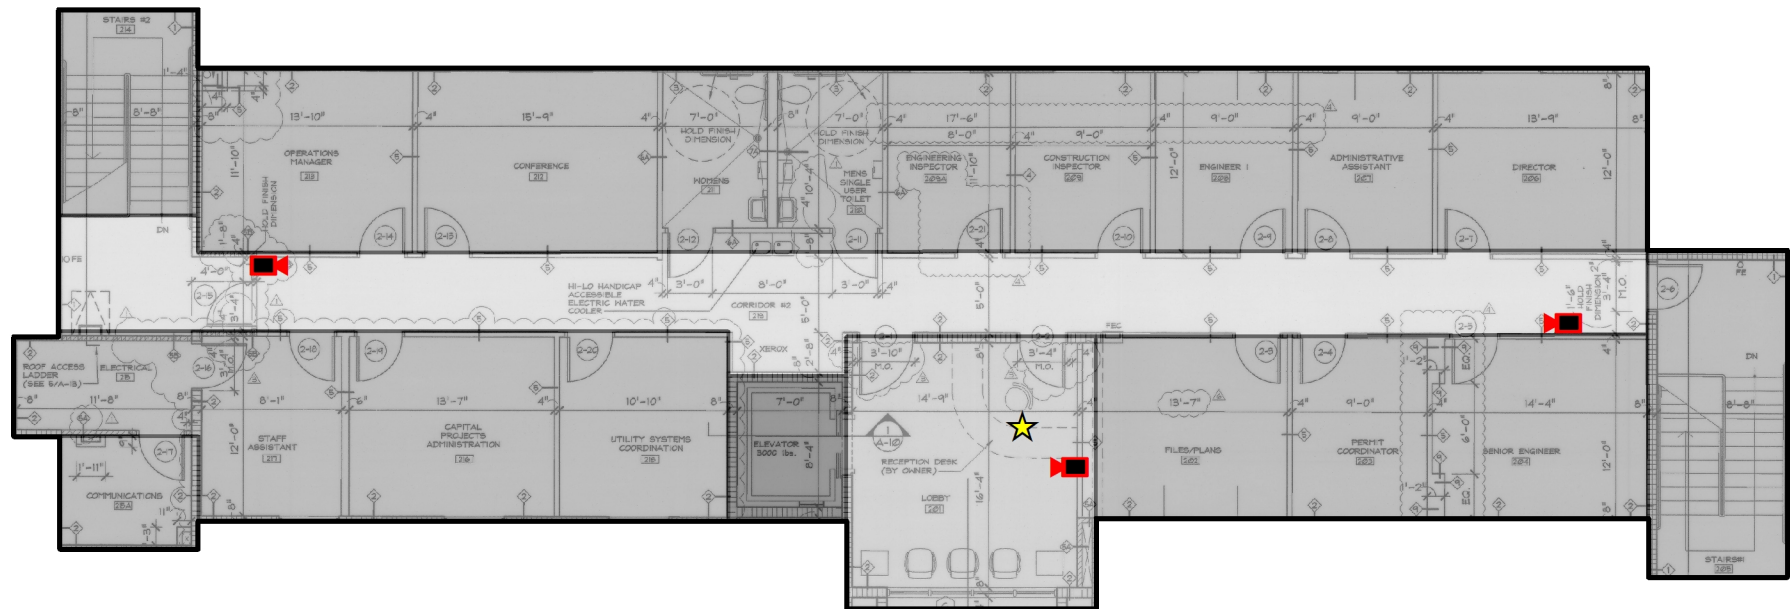

U&E - 2nd FLOOR PLAN

-  - Existing Camera Location
-  - Existing Panic Button