


ADIOS GOLF CLUB NEW TEACHING FACILITY - REMOVAL AND REPLACEMENT LIST

TREE NUMBER	BOTANICAL NAME	COMMON NAME	SQ. FT.	DIVISION BY	CATEGORY 1 & 2	REPLACEMENT	NEW TREE TYPE
			CANOPY	150 OR 300			
1	QUERCUS LAURIFOLIA	LAUREL OAK	962 SQ. FT.	150	7 CATEGORY (2) TREES		G. BUTTONWOOD
2	QUERCUS VIRGINIANA	LIVE OAK	628 SQ. FT.	150	5 CATEGORY (2) TREES		G. BUTTONWOOD
3	QUERCUS LAURIFOLIA	LAUREL OAK	2,826 SQ. FT.	300	10 CATEGORY (1) TREES		SLASH PINE
4	QUERCUS VIRGINIANA	LIVE OAK	314 SQ. FT.	150	3 CATEGORY (2) TREES		CLUSIA
5	QUERCUS VIRGINIANA	LIVE OAK	314 SQ. FT.	150	3 CATEGORY (2) TREES		CLUSIA
6	QUERCUS LAURIFOLIA	LAUREL OAK	1,963 SQ. FT.	300	7 CATEGORY (1) TREES		LIVE OAK
7	QUERCUS LAURIFOLIA	LAUREL OAK	314 SQ. FT.	150	3 CATEGORY (2) TREES		CLUSIA
8	QUERCUS VIRGINIANA	LIVE OAK	2,826 SQ. FT.	300	10 CATEGORY (1) TREES		LIVE OAK
TOTALS			10,149 SQ. FT.		21 CAT (2)		
					27 CAT (1)		

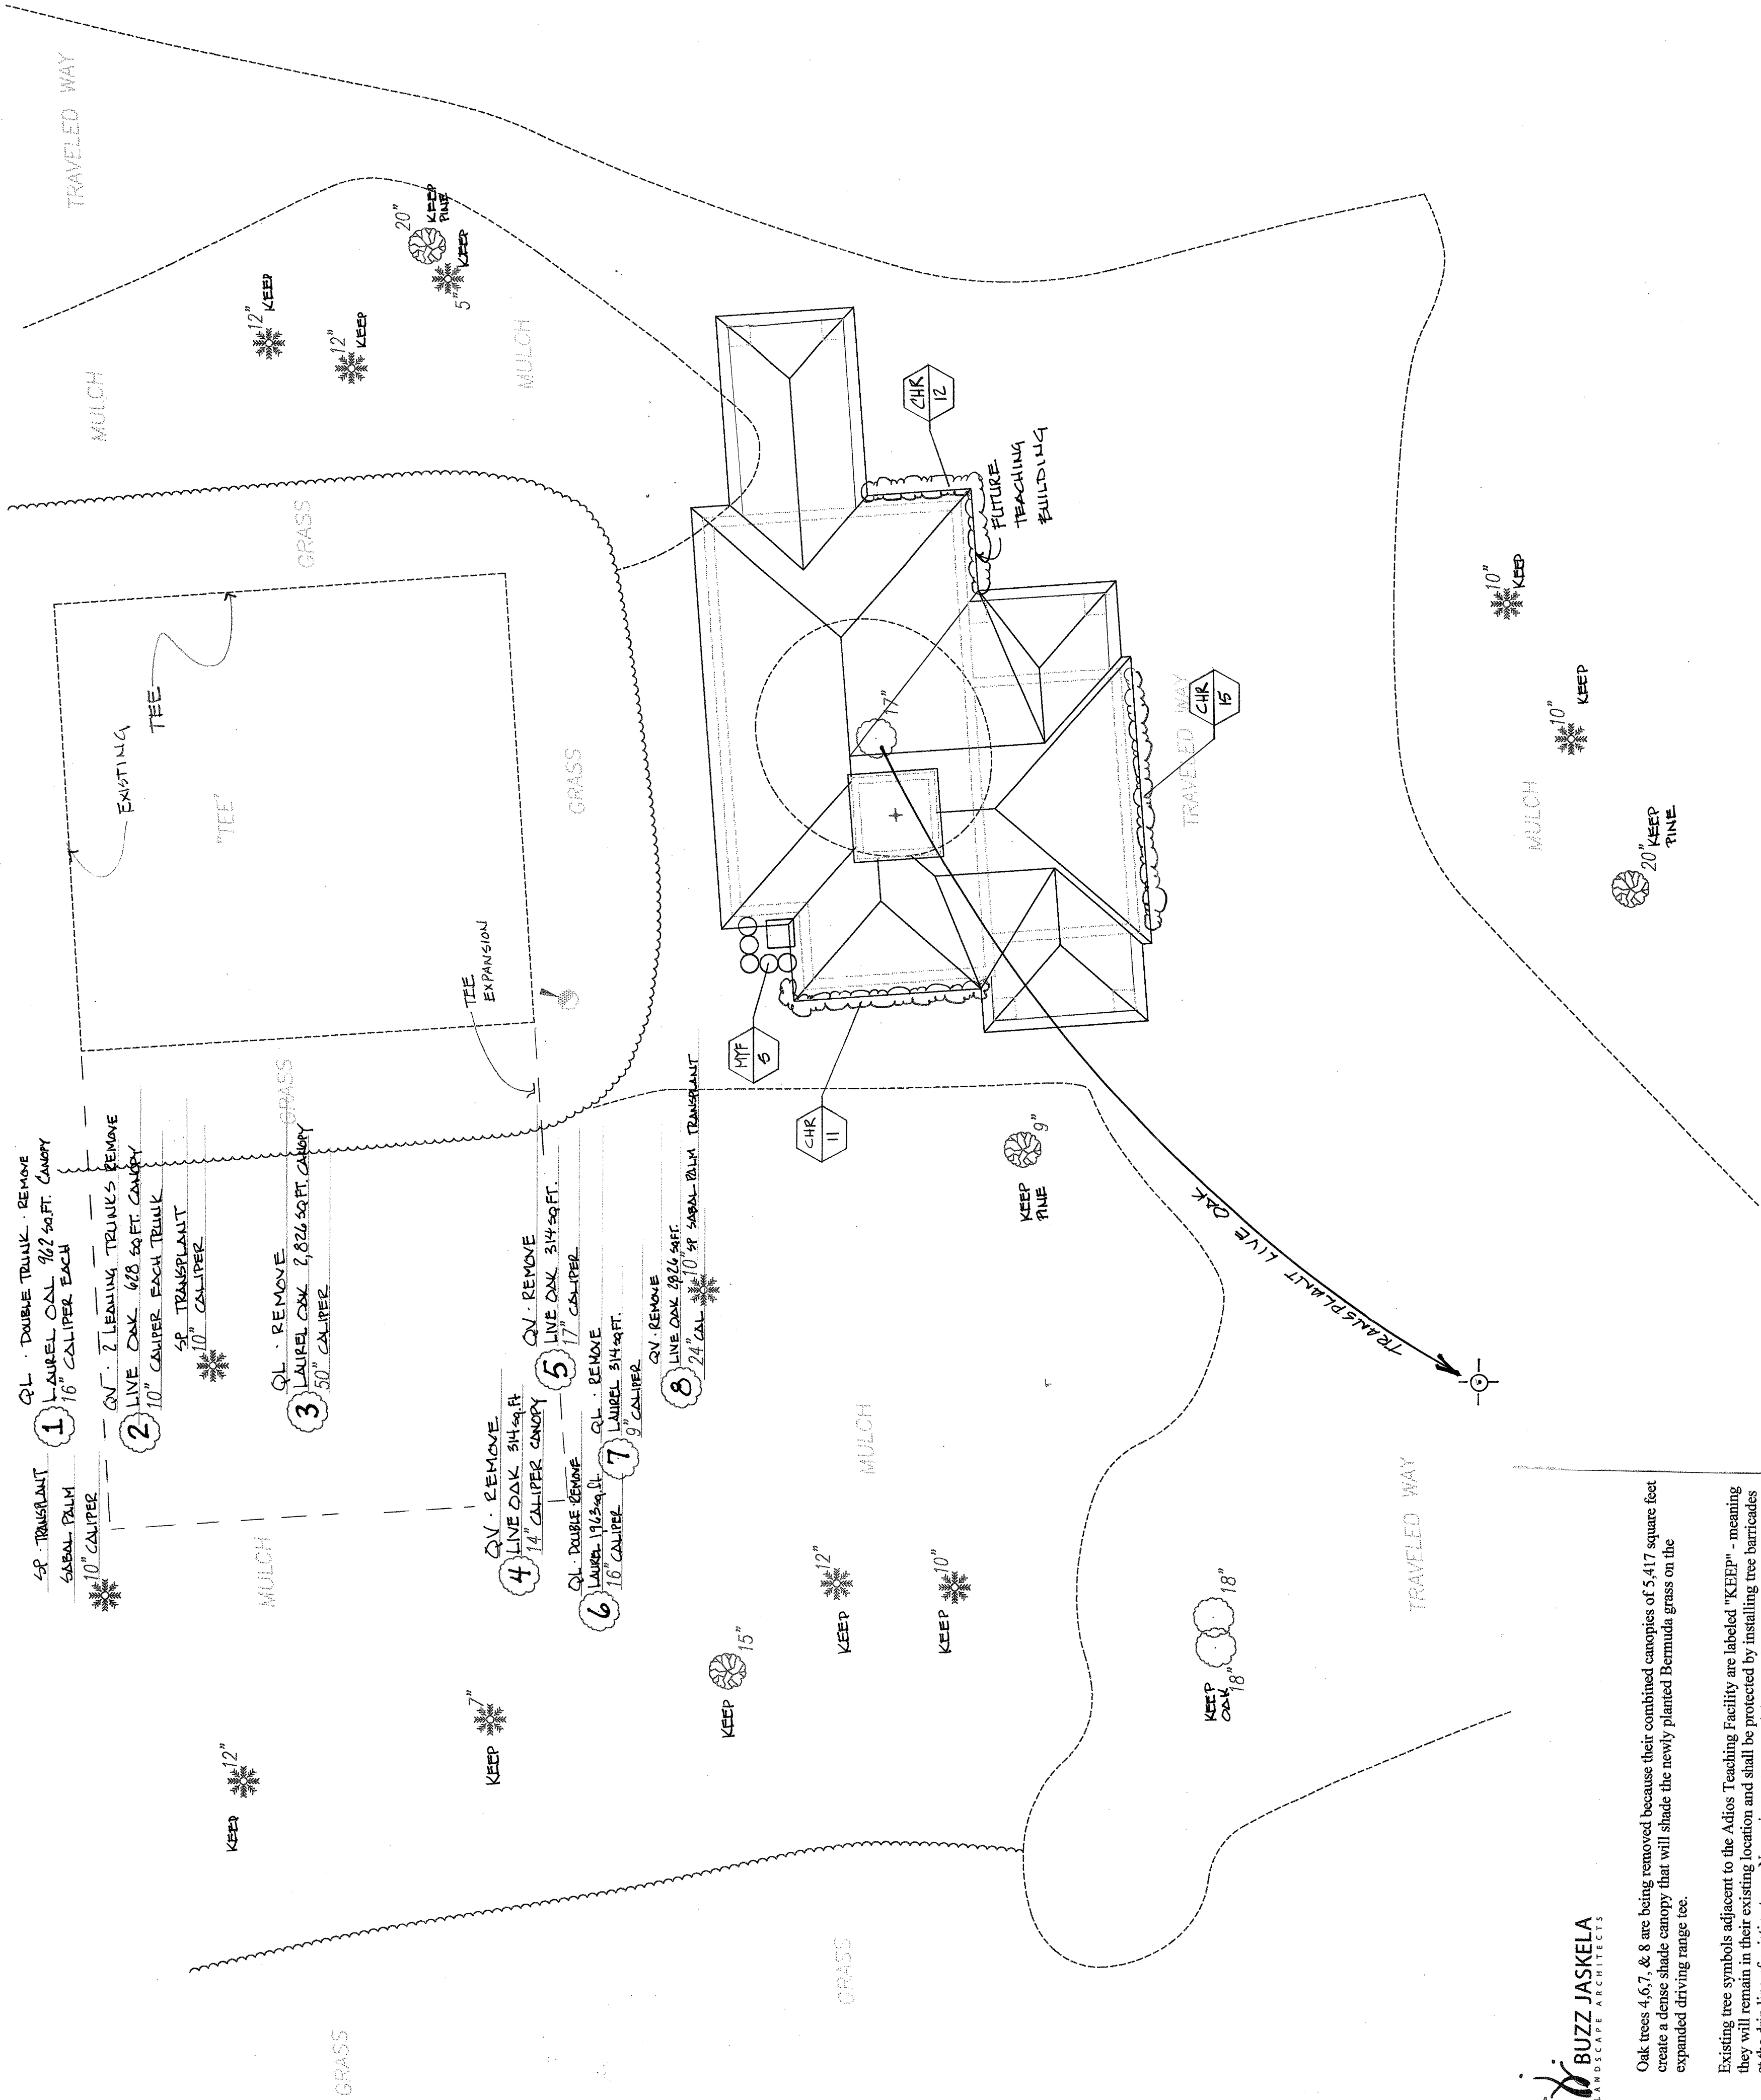

BUZZ JASKELA
LANDSCAPE ARCHITECTS

Oak trees 4, 6, 7, & 8 are being removed because their combined canopies of 5,417 square feet create a dense shade canopy that will shade the newly planted Bermuda grass on the expanded driving range tee.

Existing tree symbols adjacent to the Adios Teaching Facility are labeled "KEEP" - meaning they will remain in their existing location and shall be protected by installing tree barricades at the drip line of existing trees. No equipment or materials are to be placed or stored within the area.

NEW TREES

KEY	QTY	BOTANICAL & COMMON NAME	VARIETY & DESCRIPTION	HEIGHT	SPREAD	CALIPER/CONTAINER
CE	12	CONCARPUS ERECTUS (CAT2)		8-10'	4-6'	2" CAL
CG	9	CLUSIA BUTTWOOD	FULL DENSE SYMMETRICAL CROWN	8-10'	4-6'	2" CAL
PE	17	PITCH APPLE	FULL DENSE SYMMETRICAL CROWN	12-14'	5-7'	2" CAL
QV	10	QUERCUS VIRGINIANA (CAT 1)	FULL DENSE CROWN	12-14'	5-7'	2" CAL
		LIVE OAK	FULL DENSE SYMMETRICAL CROWN	12-14'	5-7'	2" CAL

NEW SHRUBS

KEY	QTY	BOTANICAL & COMMON NAME	VARIETY & DESCRIPTION	HEIGHT	SPREAD	CALIPER/CONTAINER
CHR	38	CHRYSOBALANUS (CACO)		24 HT.	18" SPR.	3 GAL
		COCOPULM	FULL DENSE UPRIGHT SHRUB			
MYF	5	MYRTICANTHES FRAGRANS		36" HT.	24" SPR.	10 GAL
		SIMPSON'S STOPPER	FULL DENSE UPRIGHT SHRUB			

Designer:	Rev.	Description
Drawn By: JD		
Date:		

North Orientation

Scale: 1"=10'-0"

0' 10' 20' 30'

LANDSCAPE PLAN

ADIOS TEACHING FACILITY

BUZZ JASKELA
LANDSCAPE ARCHITECTS
2609 SW MAYAGOOD WAY PALM CITY, FL 34909
T. 772.219.1471 C. 941.307.6373