


MATCH LINE SHEET LC-5 TO LC-2

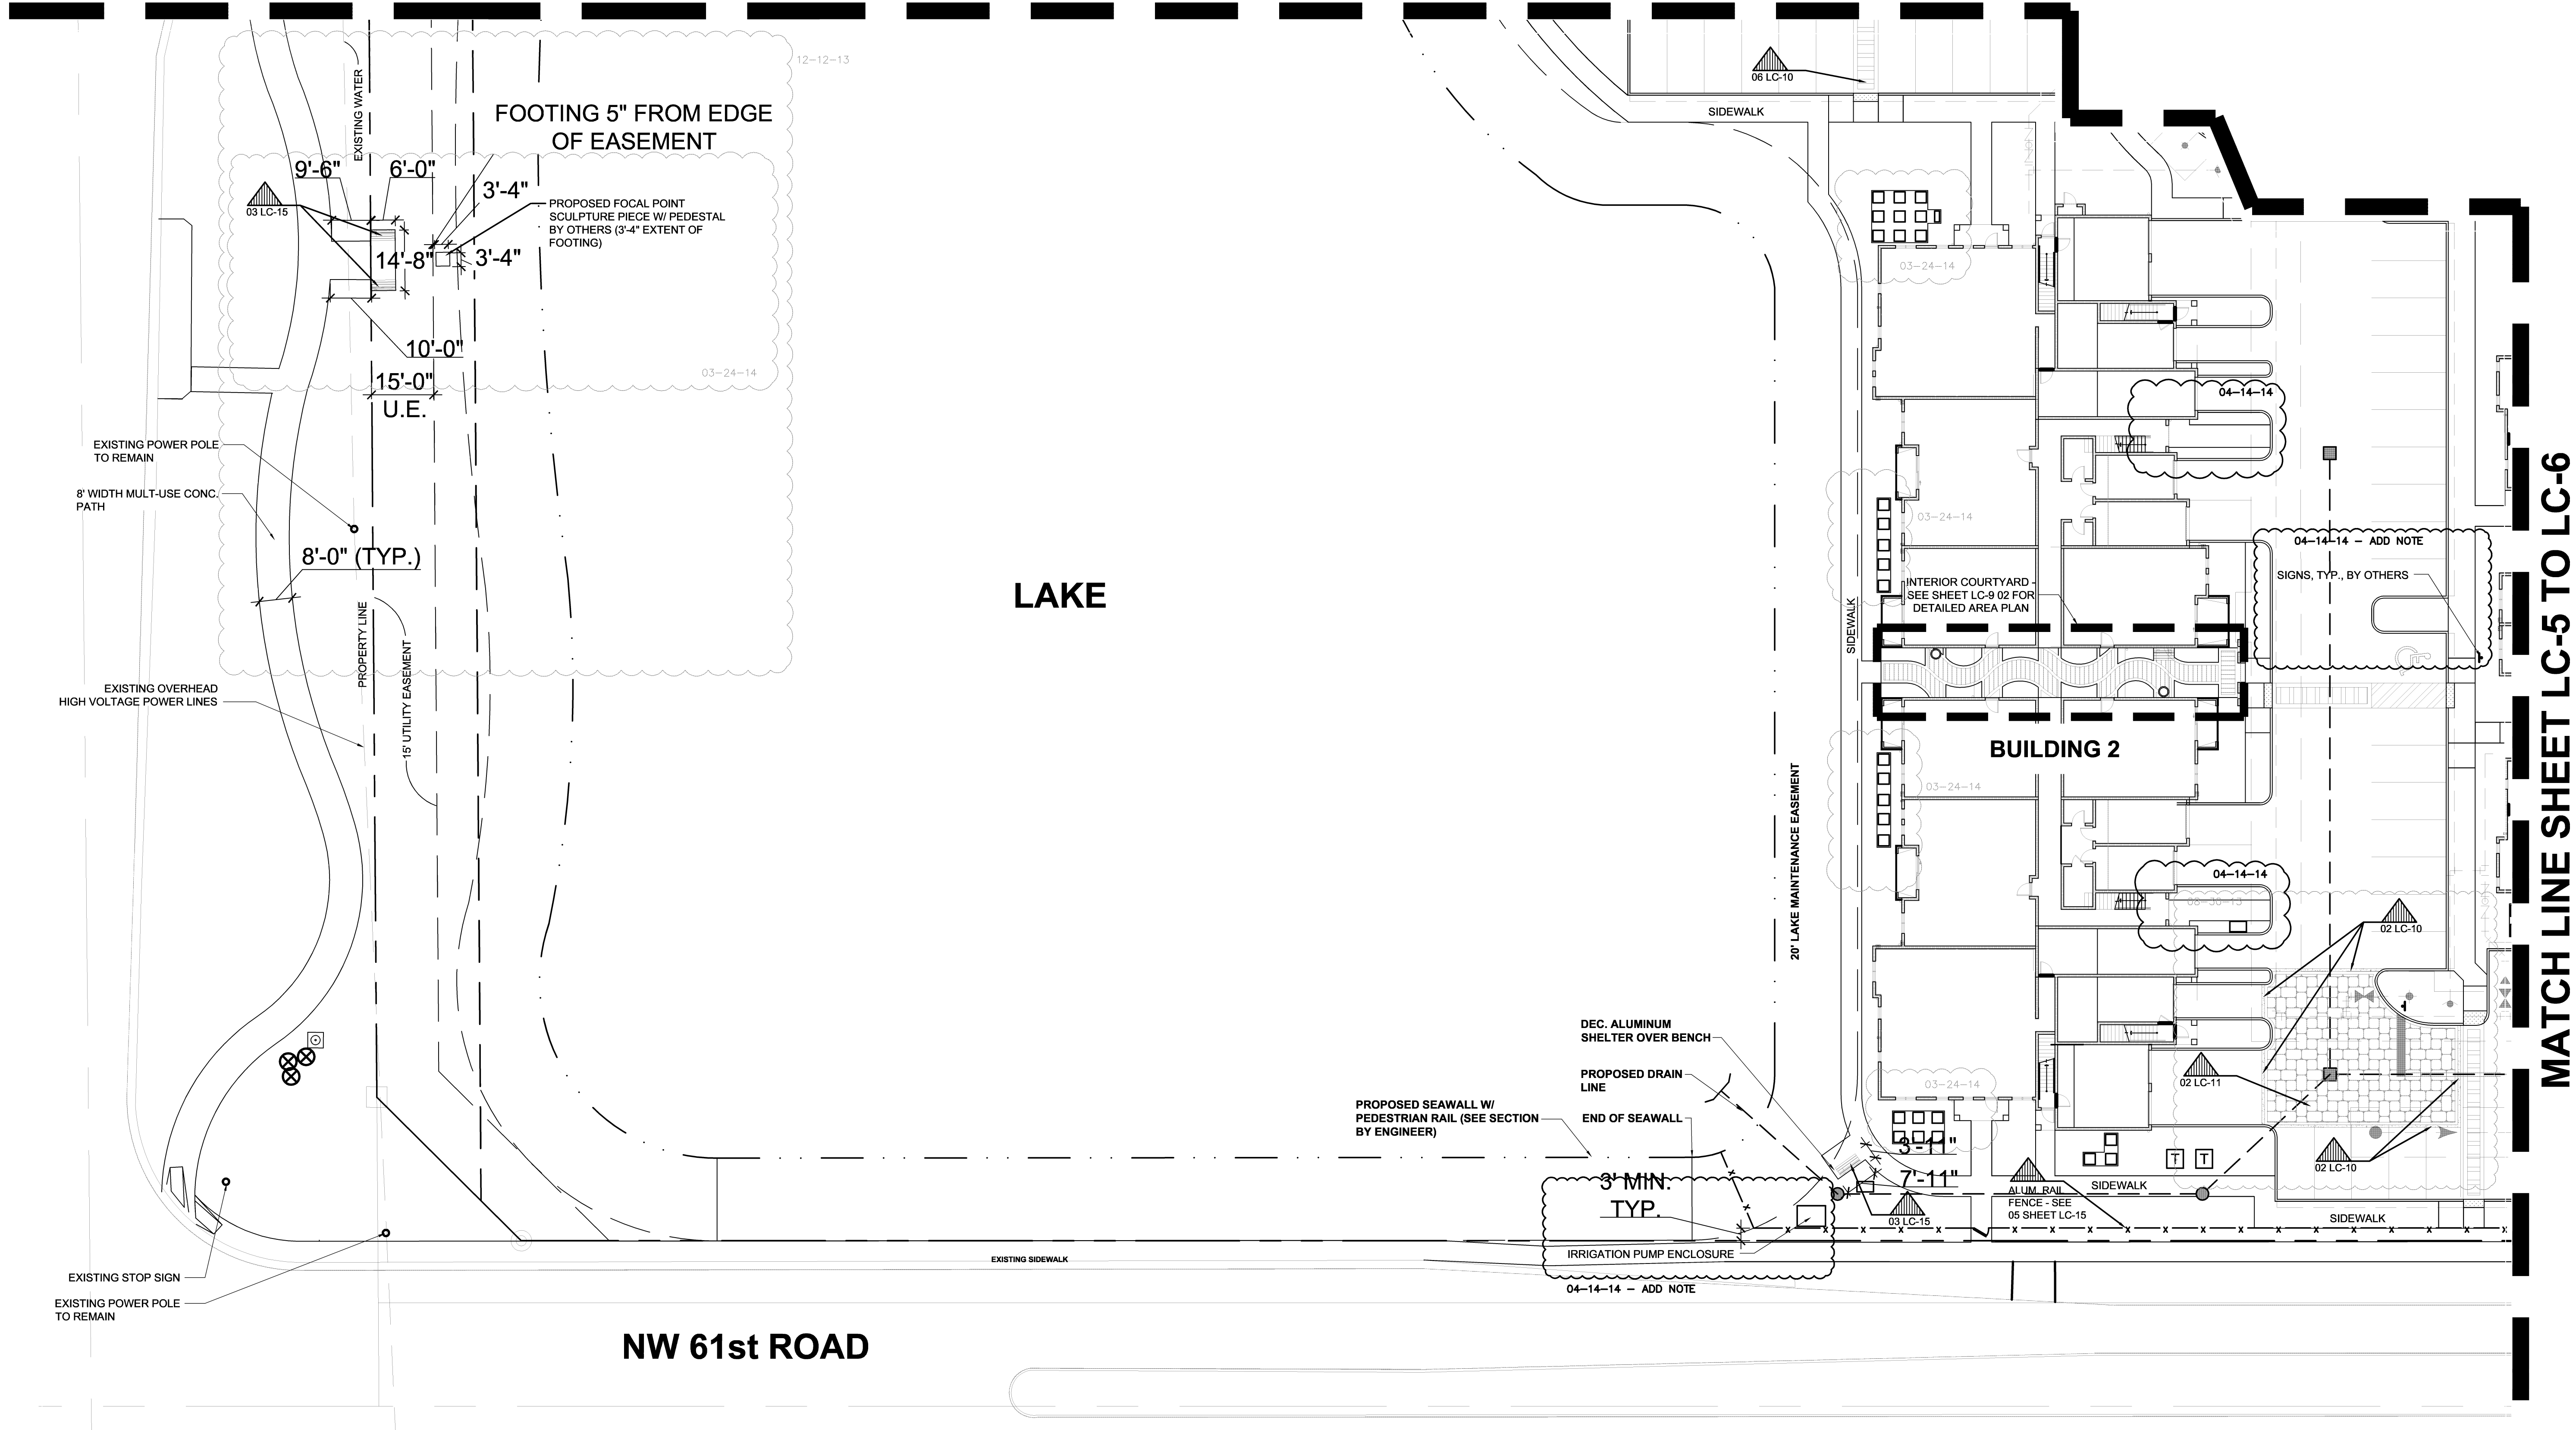

REVISIONS	BY
12-17-12-P. REVISIONS	ES/HJ
08-30-13-ADD PAVERS	ES/HJ
12-12-13-SCULPTURE REV.	ES/HJ
03-24-14 - A.A. SUBMIT	ES/HJ
04-24-14 - ADD NOTE	ES/HJ


CASA PALMA
 FOR:
 ZF DEVELOPMENT, LLC.
 LOCATED AT:
 COCONUT CREEK, FLORIDA

MSA ARCHITECTS, INC.
 MIAMI OFFICE
 5100 W. 17th ST.
 SUITE 500
 MIAMI, FLORIDA 33156
 (305) 273-9911

MSA ARCHITECTS
 ARCHITECTURE & PLANNING

DRAWN	ES
CHECKED	HJ
DATE	12/22/11
SCALE	AS SHOWN
JOB NO.	1495.PRJ
SHEET	5

LC-5
 HARDSCAPE
 LAYOUT
 PLAN

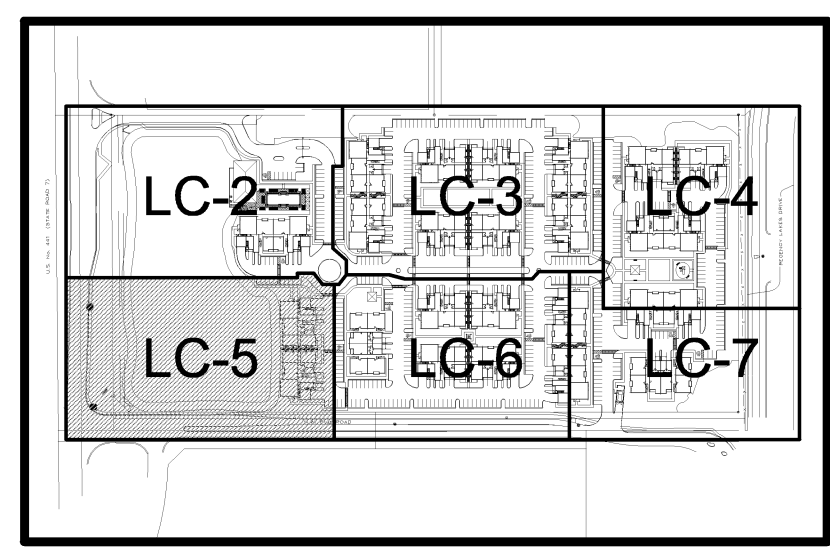

KEYMAP

SCALE: 1" = 20'-0"

ARCHITECTURE
 LANDSCAPE ARCHITECTURE
 LAND PLANNING
 INTERIOR DESIGN
 GOVERNMENTAL PROCESSING

ARCHITECTURAL ALLIANCE
 812 S.W. FOURTH AVENUE, FORT LAUDERDALE, FLORIDA 33315 AA 0302084 LC 000237
 TEL: (954) 764-8858 FAX: (954) 764-0731 E-MAIL: landscape@archall.net