

REVISIONS	BY
12-17-12-P. REVISIONS	ES/HJ
06-20-13-PERMIT REV.	ES/HJ
08-30-13-ADD PAVERS	ES/HJ
03-24-14-A.A. SUBMIT	ES/HJ
04-14-14-A.A. RESUBMIT	ES/HJ

CASA PALMA
 FOR:
 ZF DEVELOPMENT, LLC.
 LOCATED AT:
 COCONUT CREEK, FLORIDA

MSA ARCHITECTS, INC.
 MIAMI OFFICE
 10000 N. BURNHAM ST.
 SUITE 100
 MIAMI, FLORIDA 33156
 (305) 273-9911


MSA ARCHITECTS
 ARCHITECTURE & PLANNING

COPYRIGHT © 2011 MSA ARCHITECTS, INC. ALL RIGHTS RESERVED. FOR THIS BUILDING AND/OR OVERALL PROJECT ARE THE LEGAL PROPERTY OF AND ALL RIGHTS ARE RESERVED BY THE ARCHITECT. THEIR USE FOR REPRODUCTION, CONSTRUCTION, OR DISTRIBUTION IS PROHIBITED UNLESS AUTHORIZED IN WRITING BY THE ARCHITECT.

DRAWN	ES
CHECKED	HJ
DATE	12/22/11
SCALE	AS SHOWN
JOB NO.	1495.PRJ
SHEET	6


LC-6
 HARDSCAPE
 LAYOUT
 PLAN

MATCH LINE SHEET LC-6 TO LC-3

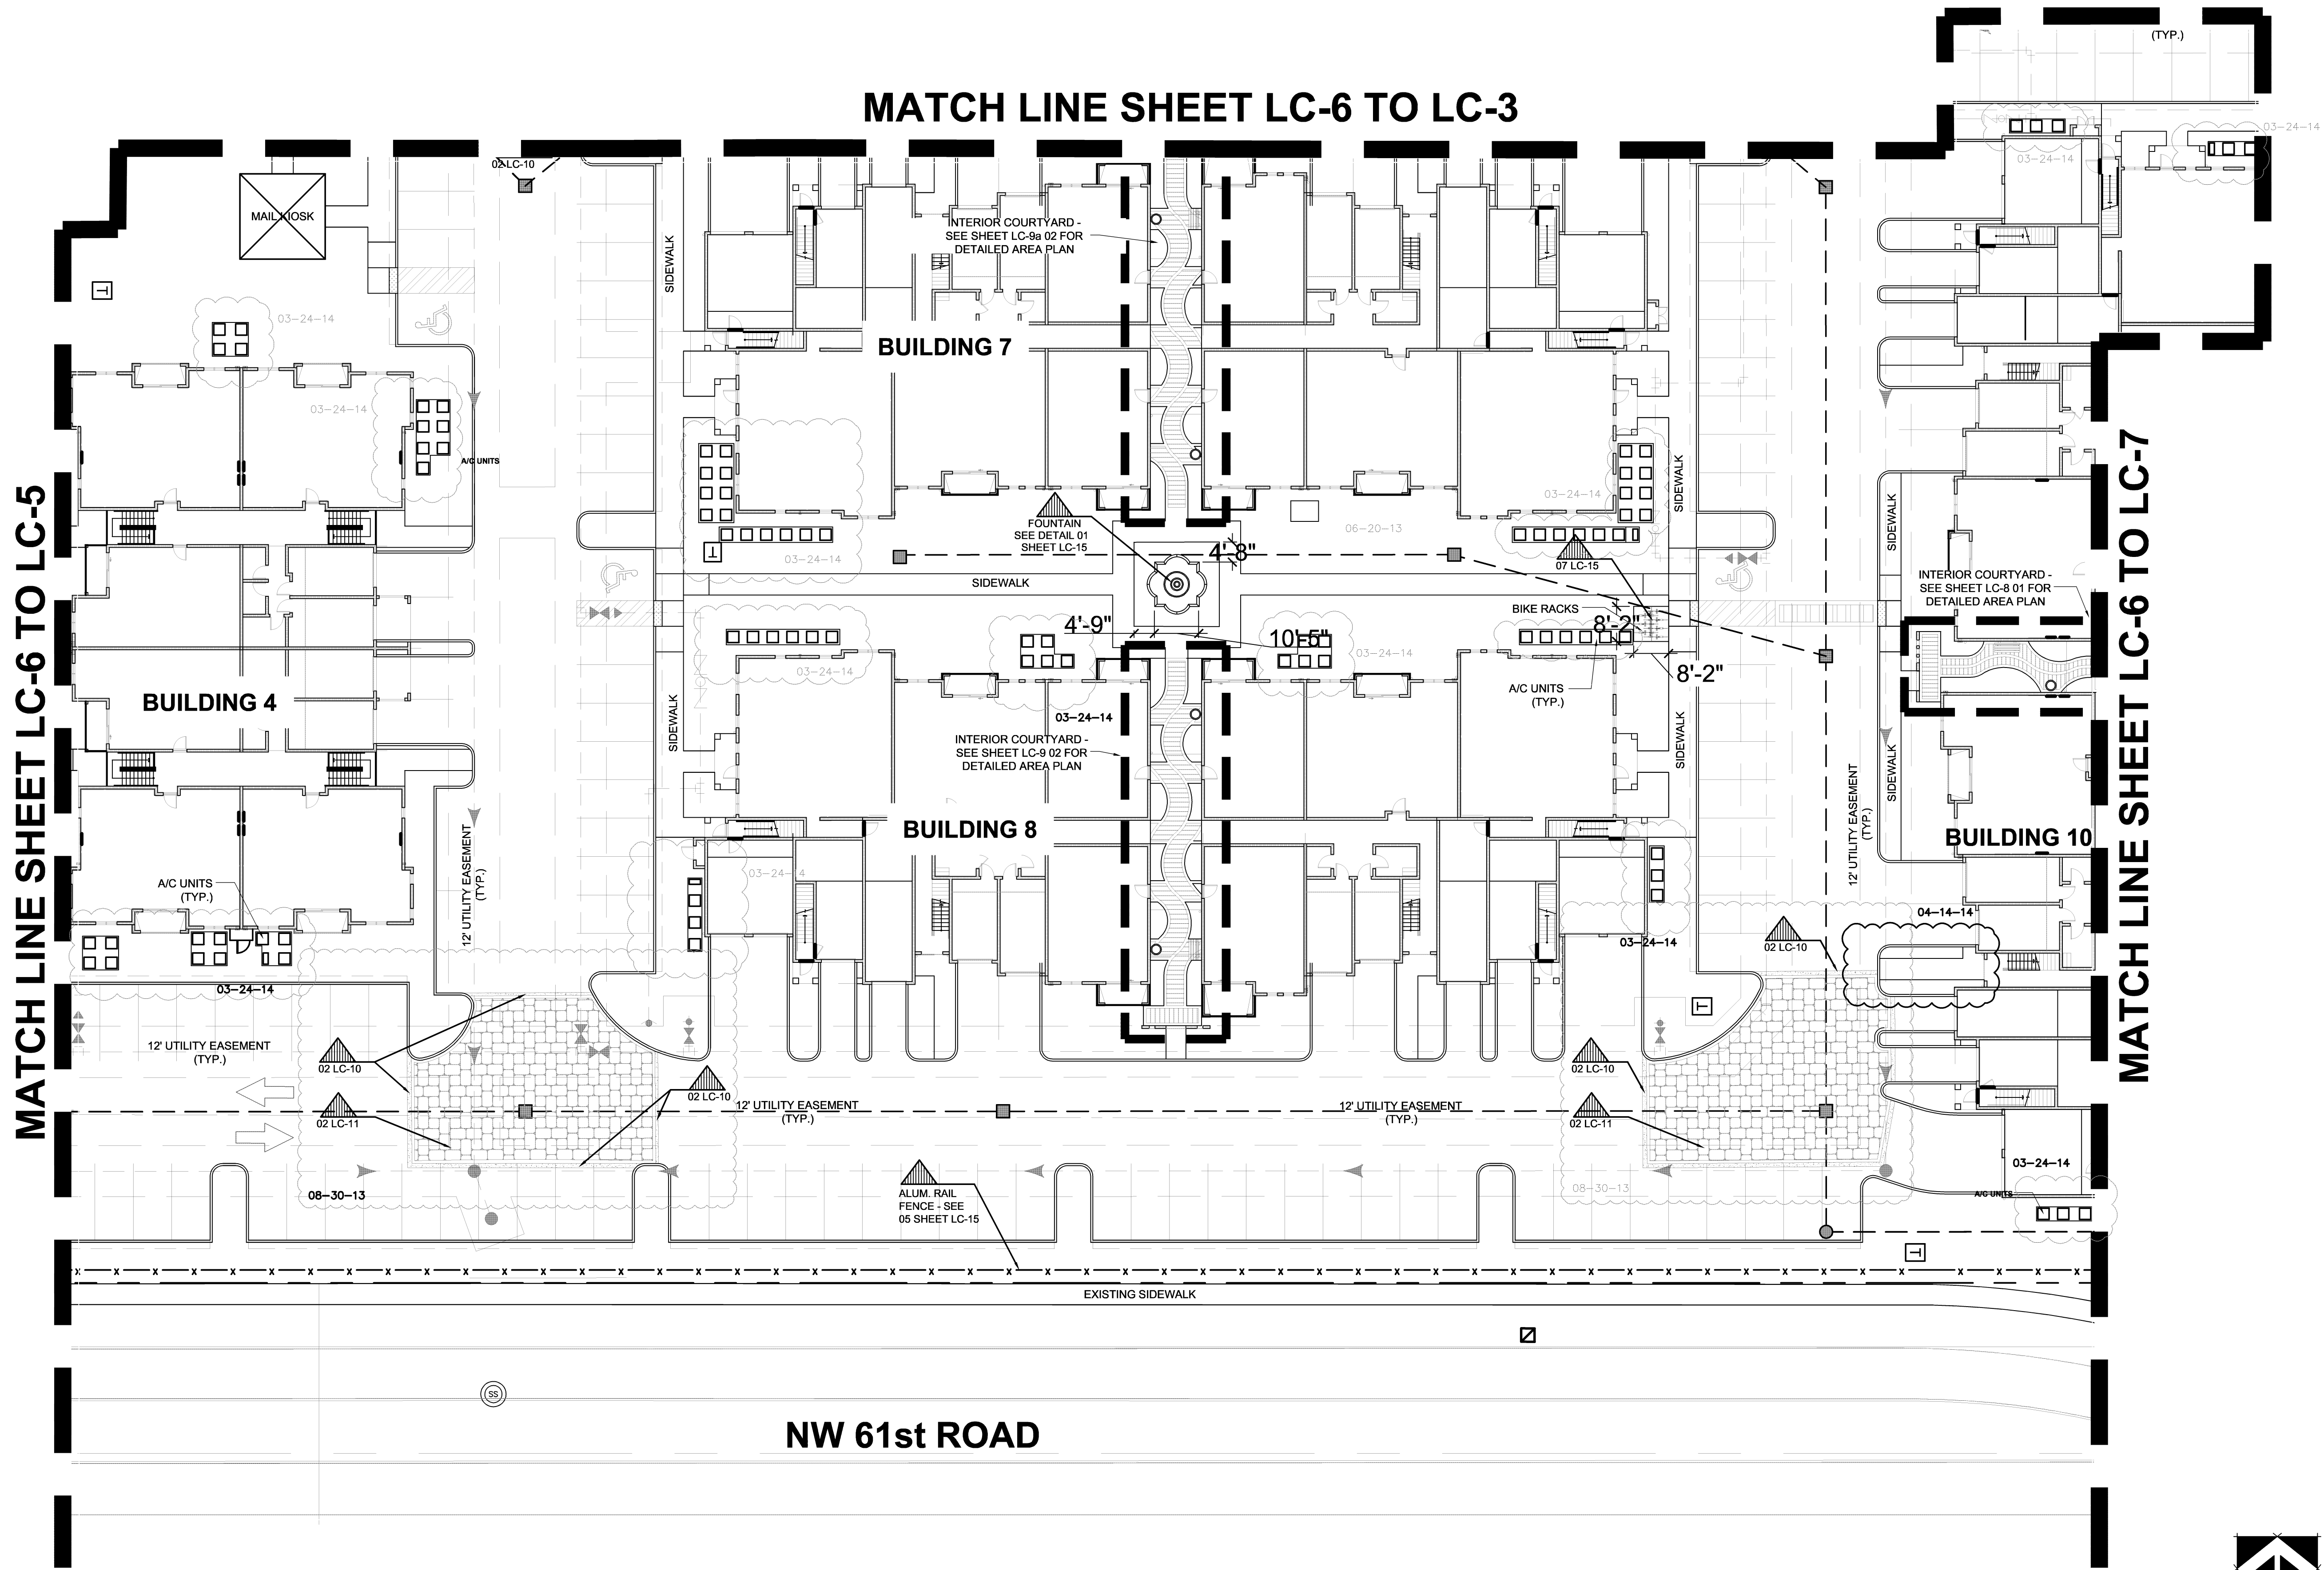


MATCH LINE SHEET LC-6 TO LC-5

MATCH LINE SHEET LC-6 TO LC-7

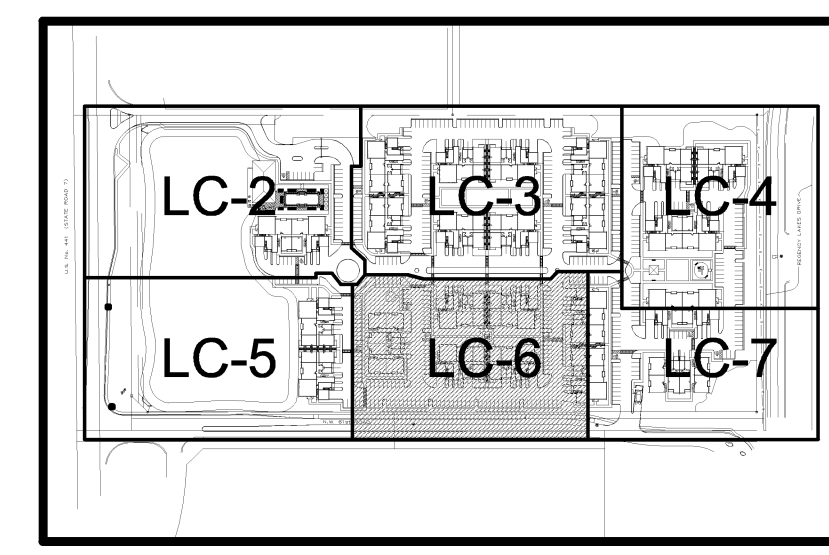

KEYMAP

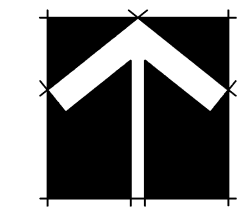

SCALE: 1" = 20'-0"

ARCHITECTURE
 LANDSCAPE ARCHITECTURE
 LAND PLANNING
 INTERIOR DESIGN
 GOVERNMENTAL PROCESSING

ARCHITECTURAL ALLIANCE
 612 S.W. FOURTH AVENUE, FORT LAUDERDALE, FLORIDA 33315 AA C002094 LC C000237
 TEL: (954) 764-8858 FAX: (954) 764-0731 E-MAIL: landscape@archall.com