



01 TYPICAL COURTYARD ENLARGEMENT - BUILDINGS 9 & 10

SCALE: 1/4" = 1'-0"

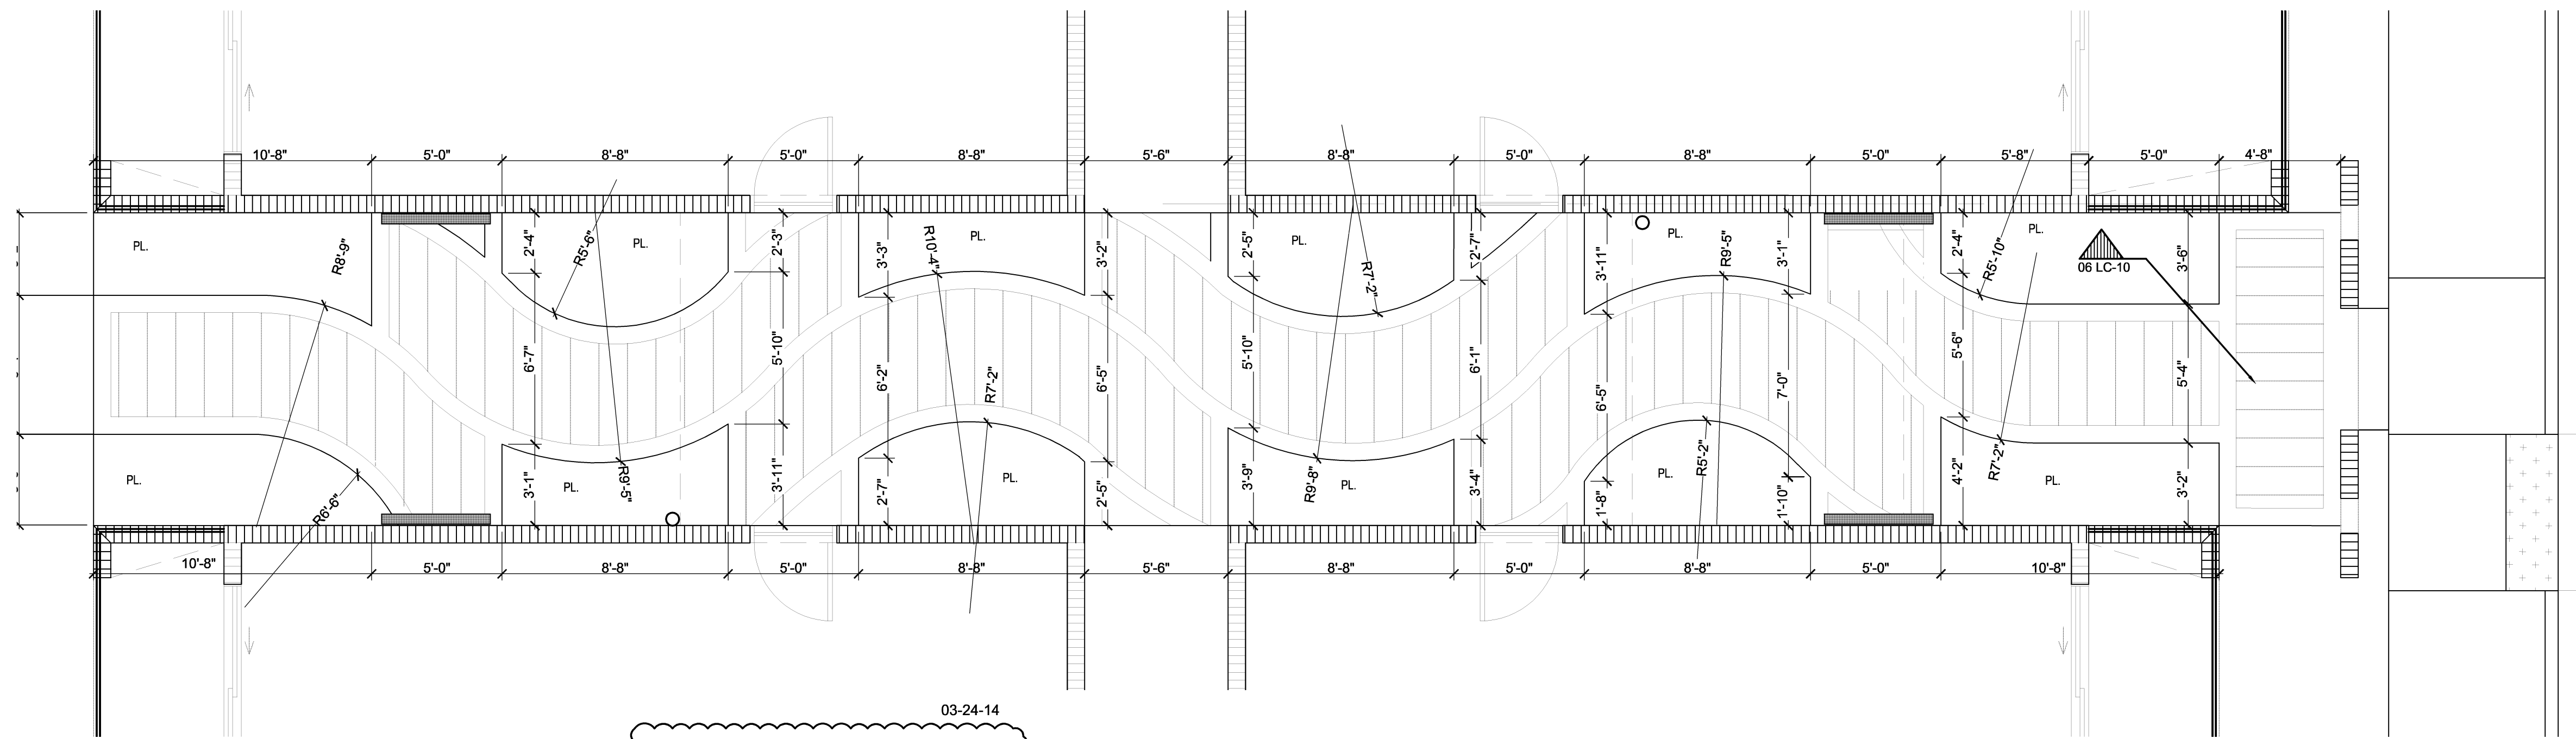


02 TYPICAL COURTYARD ENLARGEMENT - BUILDINGS 2, 6, 7, 8, & 11

SCALE: 1/4" = 1'-0"

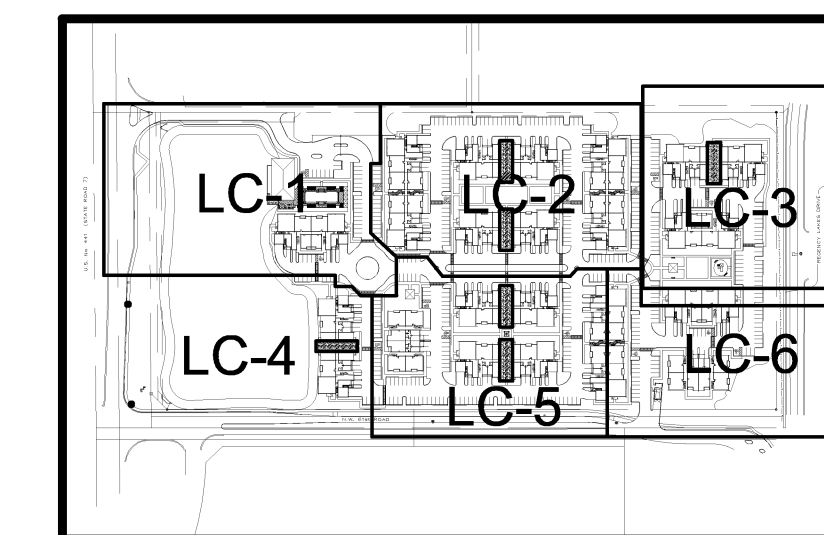

KEYMAP

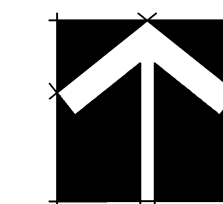

SCALE: 1" = 20'-0"



ARCHITECTURAL ALLIANCE  
 512 S.W. FOURTH AVENUE, FORT LAUDERDALE, FLORIDA 33315 AA C002084 LC C00237  
 TEL: (954) 764-8858 FAX: (954) 764-0731 E-MAIL: landscape@archall.com


DRAWN	ES
CHECKED	HJ
DATE	10/01/12
SCALE	AS SHOWN
JOB NO.	1495.PRJ
SHEET	9

LC-9

COURTYARD  
 TYPICAL  
 LAYOUT PLAN

MSA ARCHITECTS, INC.  
 MIAMI OFFICE  
 7685 SW 104th ST.  
 SUITE 100  
 MIAMI, FLORIDA 33156  
 (305) 273-9911

MSA ARCHITECTS  
 ARCHITECTURE & PLANNING

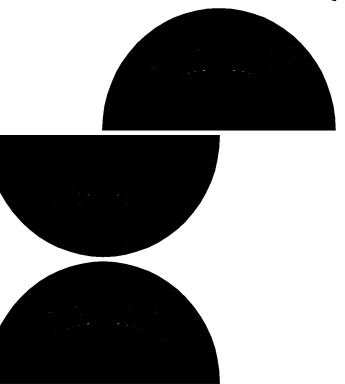

COPYRIGHT © 2011 MSA ARCHITECTS, INC. THE ARCHITECTURAL DESIGN AND DETAIL DRAWINGS FOR THIS BUILDING AND/OR OVERALL PROJECT ARE THE LEGAL PROPERTY OF AND ALL RIGHTS ARE RESERVED BY THE ARCHITECT. THEIR USE FOR REPRODUCTION, CONSTRUCTION, OR DISTRIBUTION IS PROHIBITED UNLESS AUTHORIZED IN WRITING BY THE ARCHITECT.

CASA PALMA  
 FOR:  
 ZF DEVELOPMENT, LLC.  
 LOCATED AT:  
 COCONUT CREEK, FLORIDA