


# MATCH LINE SHEET LP-4 TO LP-1

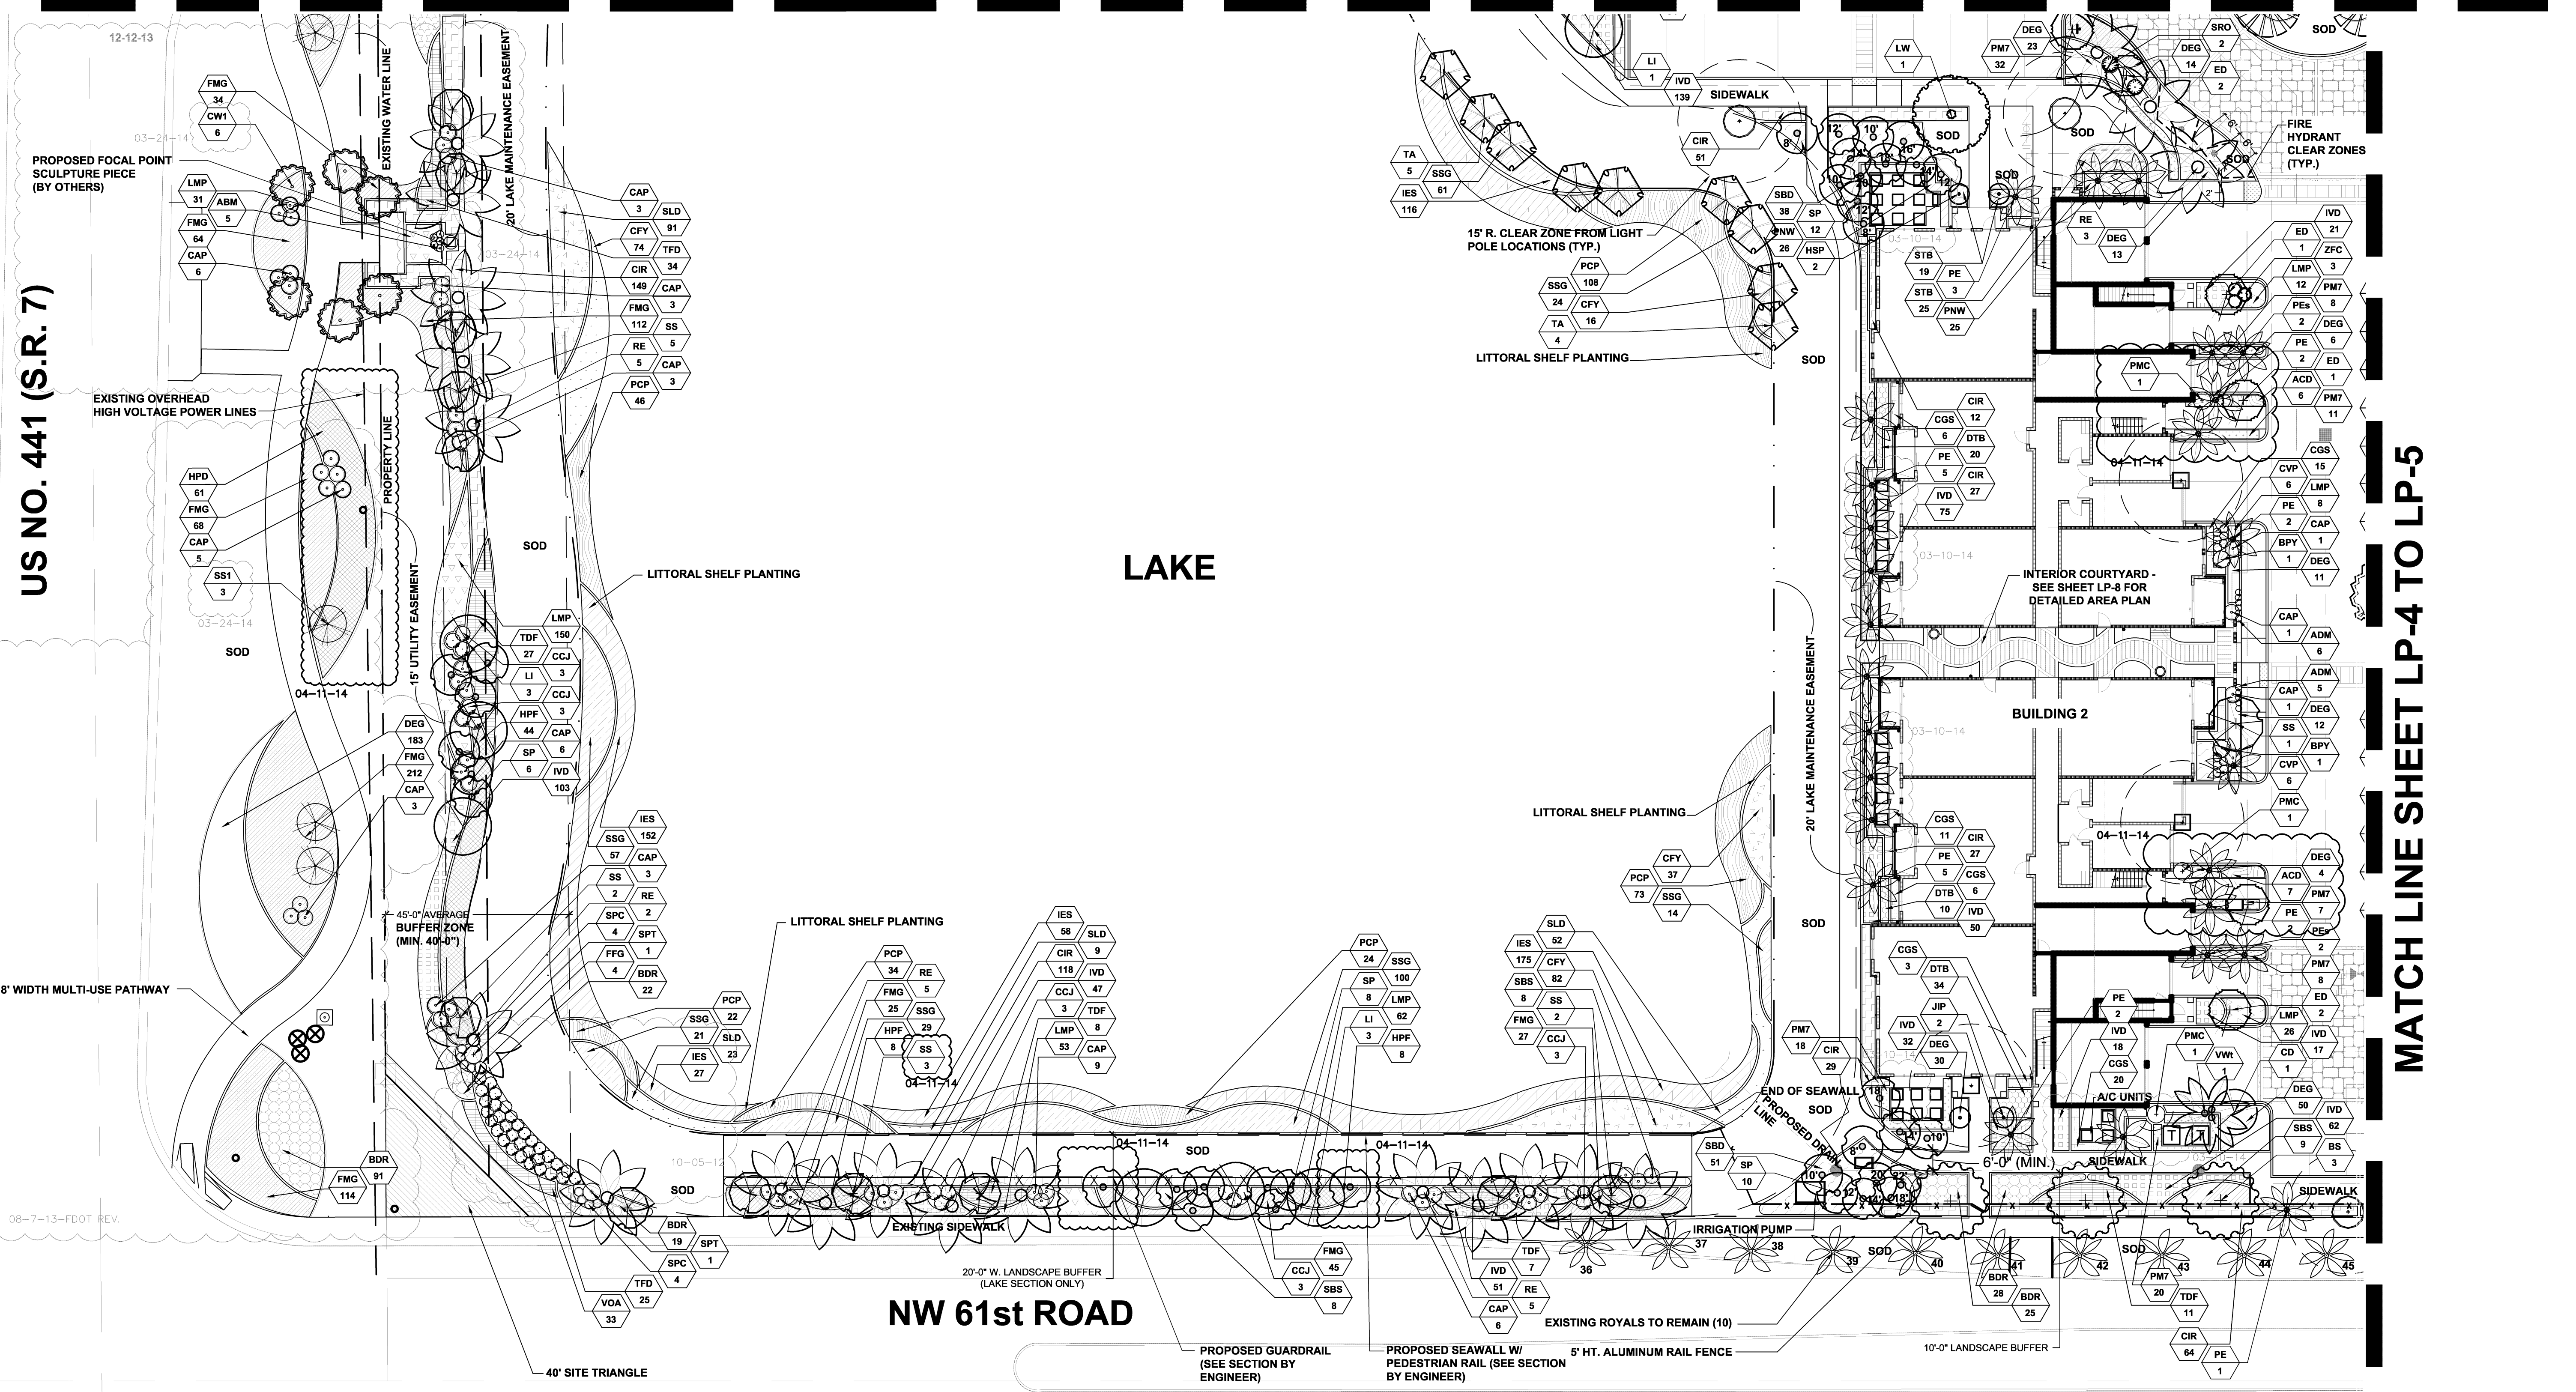


US NO. 441 (S.R. 7)

LAKE

NW 61st ROAD

MATCH LINE SHEET LP-4 TO LP-5

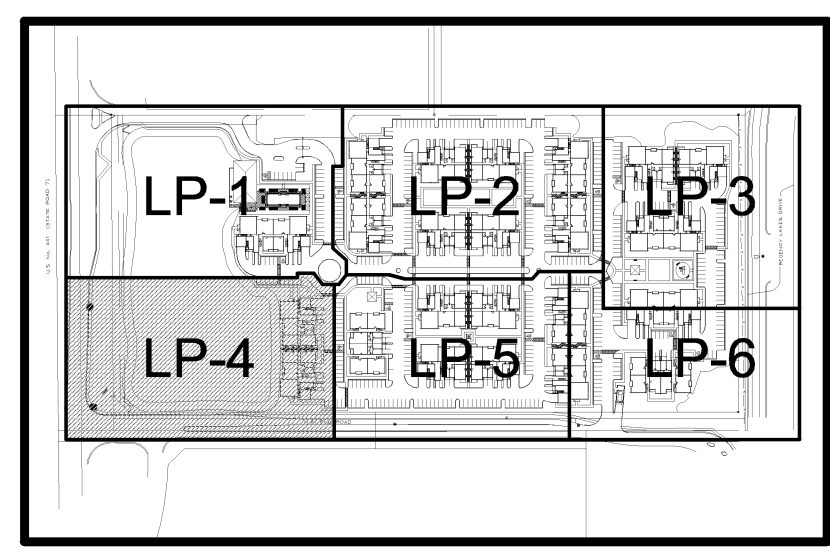

KEYMAP

SCALE: 1" = 20'-0"

ARCHITECTURE  
LANDSCAPE ARCHITECTURE  
LAND PLANNING  
INTERIOR DESIGN  
GOVERNMENTAL PROCESSING

ARCHITECTURAL ALLIANCE  
812 S.W. FOURTH AVENUE, FORT LAUDERDALE, FLORIDA 33315 AA C020284 LC C000237  
TEL: (954) 764-8858 FAX: (954) 764-0731 E-MAIL: landscape@archall.com

REVISIONS	BY
03-13-12-DRC REVISIONS	ES/HJ
04-02-12-DRC REVISIONS	ES/HJ
05-16-12-P&Z REVISIONS	ES/HJ
06-05-12-DRC REVISIONS	ES/HJ
10-05-12-PRE-PLAN SM	ES/HJ
12-17-12-PERMIT REV	ES/HJ
08-7-13-FDOT REV.	ES/HJ
12-12-13-SCULPTURE REV.	ES/HJ
03-10-14-L.S. REV.	ES/HJ
03-24-14-A.A. SUBMIT	ES/HJ

CASA PALMA  
FOR:  
ZF DEVELOPMENT, LLC.  
LOCATED AT:  
COCONUT CREEK, FLORIDA

MSA ARCHITECTS, INC.  
MIAMI OFFICE  
501 FOURTH ST.  
SUITE 100  
MIAMI, FLORIDA 33156  
(305) 273-9911



DRAWN	ES
CHECKED	HJ
DATE	12/22/11
SCALE	AS SHOWN
JOB NO.	1495.FRJ
SHEET	22

LP-4  
LANDSCAPE PLAN  
OF 42 SHEETS