


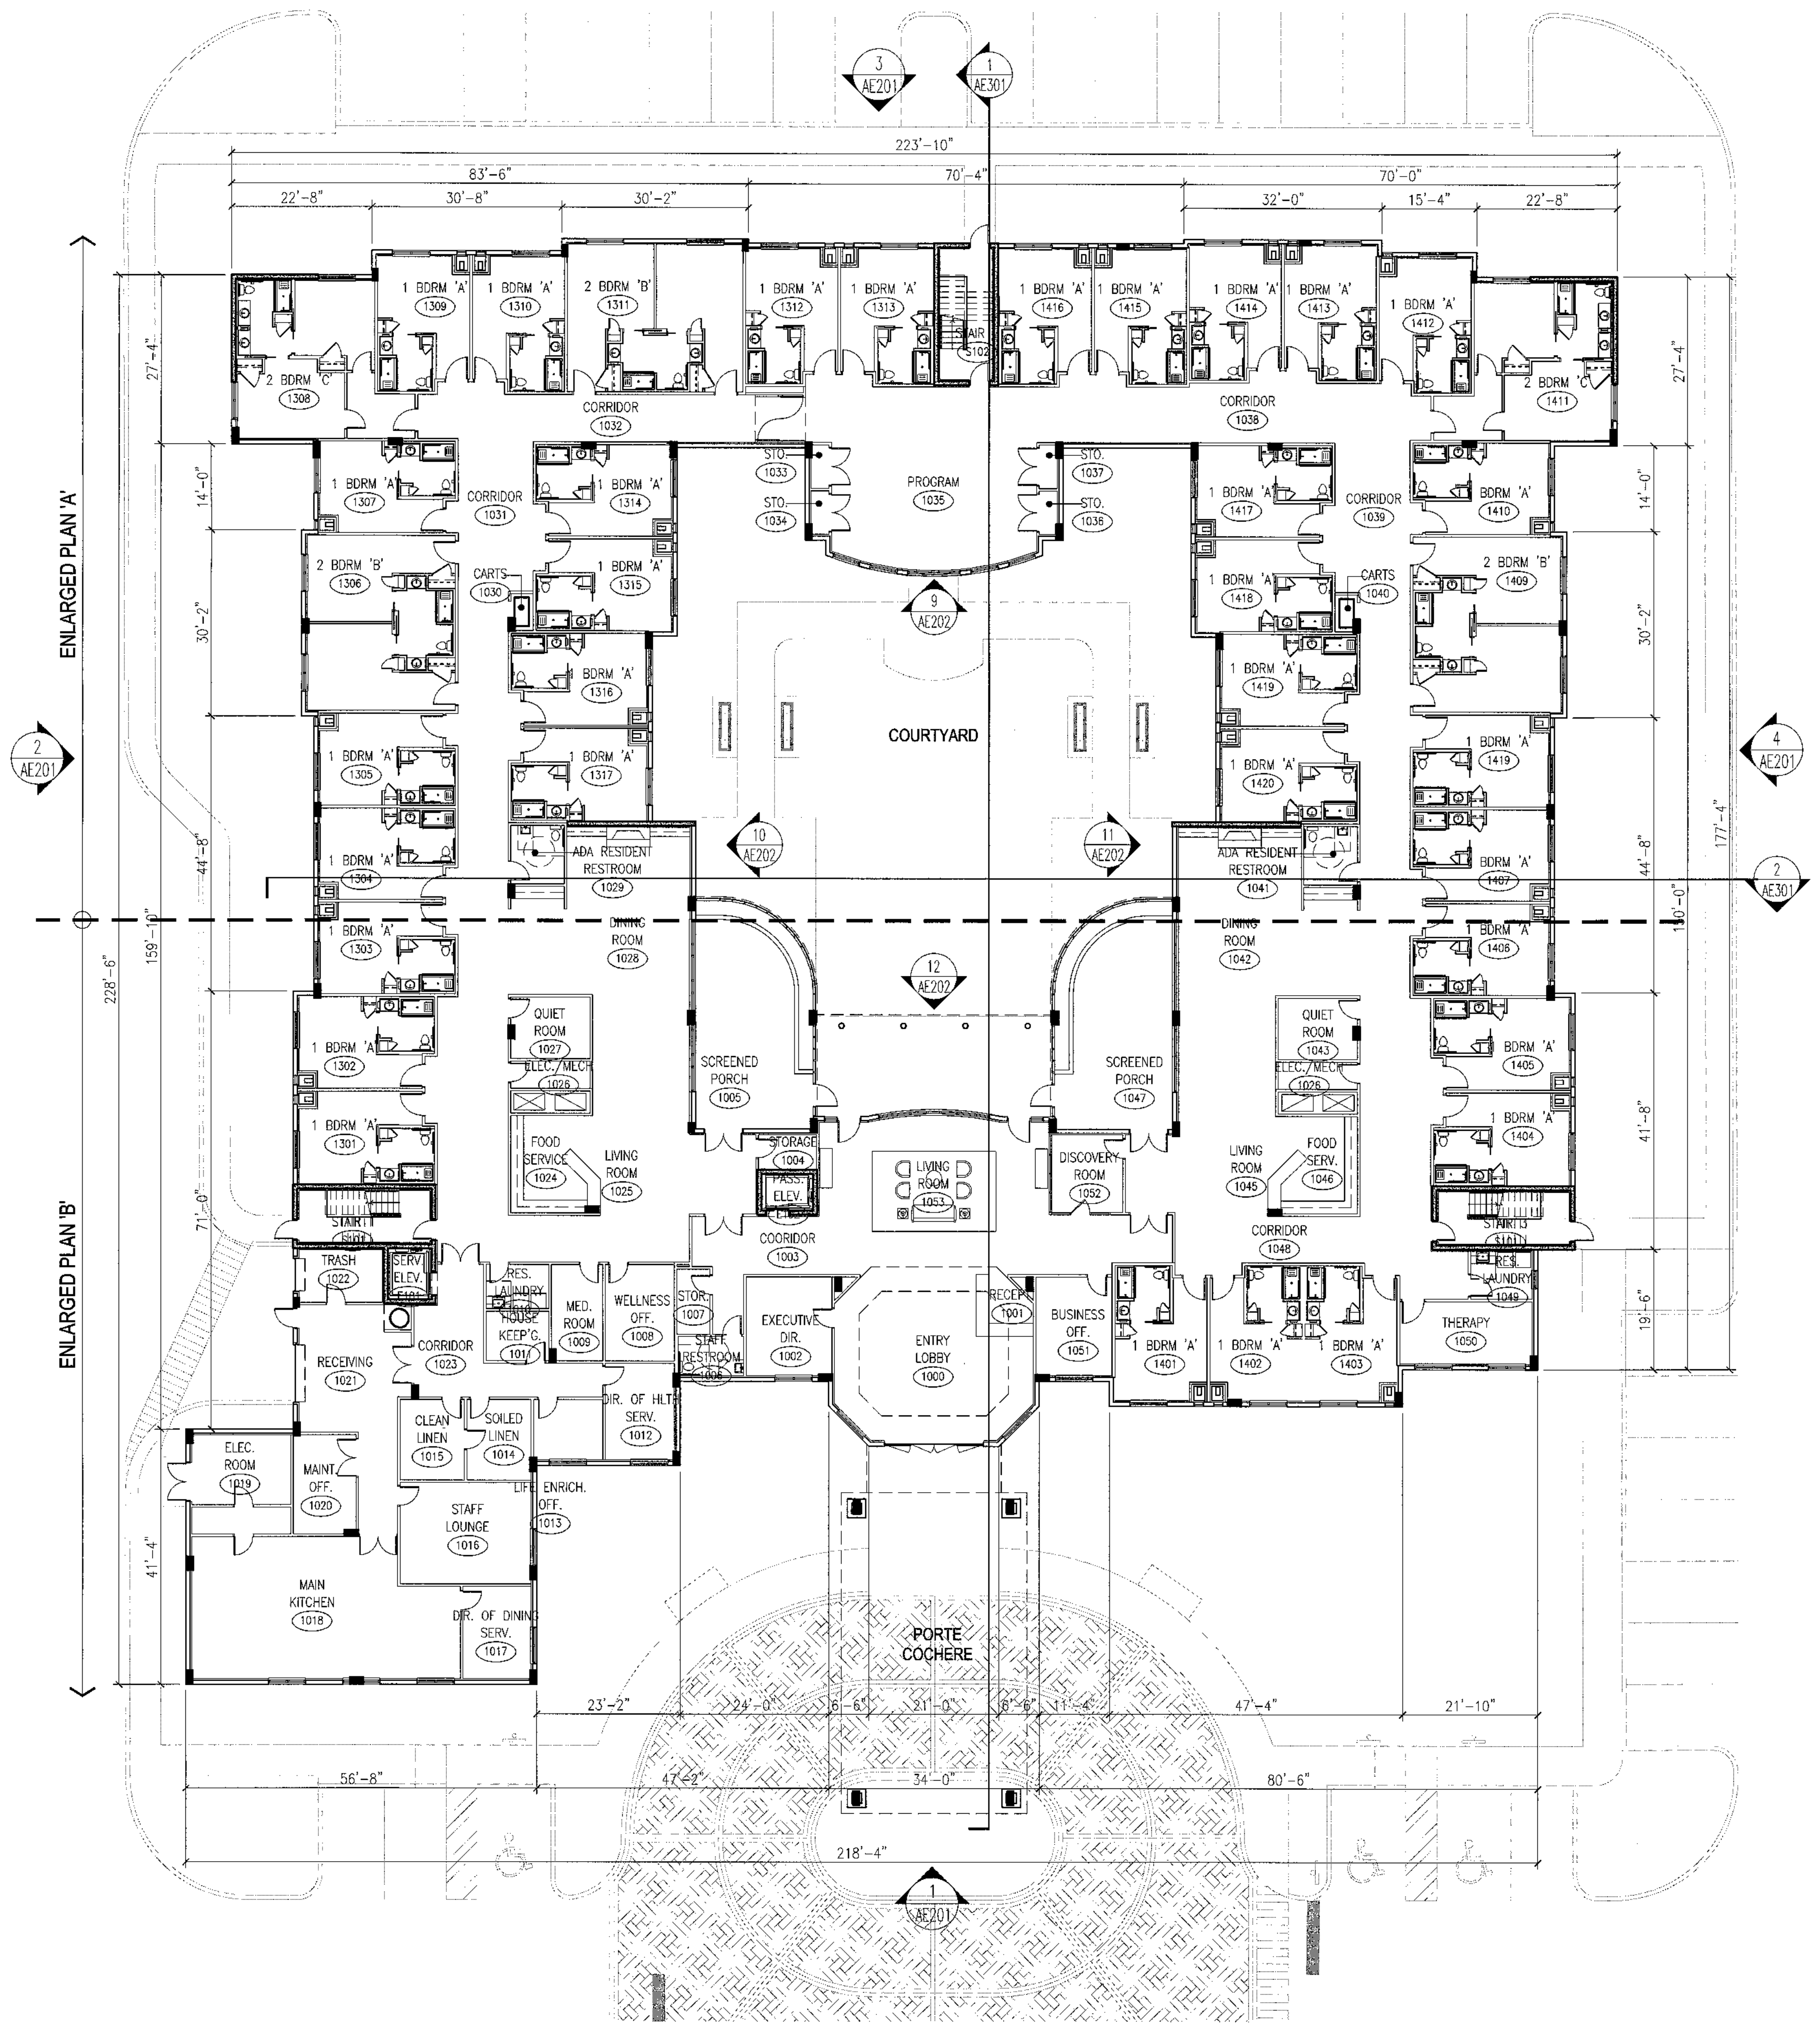

MEMORY CARE UNIT SCHEDULE - GROUND FLOOR				
UNIT TYPE	DESCRIPTION	AREA	COUNT	BEDS
'A'	SINGLE RESIDENT UNIT	314 NSF	32	32
'B'	TYPICAL COMPANION UNIT	716 NSF	3	6
'C'	CORNER COMPANION UNIT	635 NSF	2	4
TOTAL GROUND FLOOR			37	42

AREA SCHEDULE (GROSS BUILDING)	
GROUND LEVEL	33,120 SF
SECOND LEVEL	27,852 SF
	60,972 SF

ClarityPointe[™]
Specialized Memory Care Living-Neighborhoods
Our Difference is Clear

COCONUT CREEK

LEO A DALY
PLANNING
ARCHITECTURE
ENGINEERING
INTERIORS
EST. 1915

1400 Centrepark Boulevard, Suite 500
West Palm Beach, FL 33401 USA
Tel 561-688-2111 Fax 561-697-8040
DPR: # AAC000734


Civil Engineers:
Michael B. Schoran & Associates, Inc.
1850 Forest Hill Blvd., Suite 206
West Palm Beach, FL 33406

Structural Engineers:
TLC Engineering for Architecture
800 Fairway Dr., Suite 250
Deerfield Beach, FL 33441

Mechanical, Electrical & Plumbing:
TLC Engineering for Architecture
800 Fairway Dr., Suite 250
Deerfield Beach, FL 33441

Interior Design:
Mosaic Design Studio
232 N. Third St., Suite 400
Columbus, OH 43215

KEY PLAN

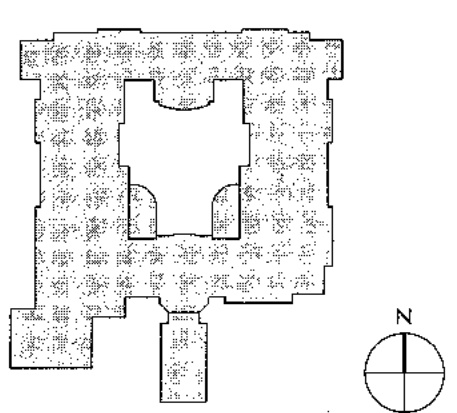

REVISIONS

NO.	DESCRIPTION	DATE

FILE LOG

ACTIVITY	BY
Manager	PAIT
Design	LAD
Draw	LAD
Check	

STAMP
WILLIAM A. HANSER
AR-0007110

DATE: May 2, 2016

Project No. 201-20014-100
May 2, 2016
SITE PLAN APPROVAL

OVERALL GROUND LEVEL
FLOOR PLAN

AE 101