

# FIRST BAPTIST CHURCH AT HILLSBORO



A REPLAT OF A PORTION OF TRACTS 17, 18 AND 19, BLOCK 85, THE PALM BEACH FARMS COMPANY PLAT NO.3, AS RECORDED IN PLAT BOOK 2, PAGES 45 THROUGH 54 OF THE PUBLIC RECORDS OF PALM BEACH COUNTY, FLORIDA, LYING IN SECTION 6, TOWNSHIP 48 SOUTH, RANGE 42 EAST, CITY OF COCONUT CREEK, BROWARD COUNTY, FLORIDA.

THIS INSTRUMENT PREPARED BY  
DAVID P. LINDLEY  
OF  
**CAULFIELD AND WHEELER, INC.**  
SURVEYORS - ENGINEERS - PLANNERS  
7301-A WEST PALMETTO PARK ROAD, SUITE 100A  
BOCA RATON, FLORIDA 33433 - (561) 392-1991  
JULY - 2005

CFN #106631603  
Page 2 of 2

TABULAR DATA	
OVERALL SITE	13.645 ACRES
TRACTS A AND B	11.642 ACRES
TRACTS RW AND RW1 (DEDICATED R/W)	0.884 ACRES
TRACTS LB, LB1, LB2 AND LB3	1.119 ACRES

NORTHWEST CORNER SECTION 6-48-42 DESTROYED DURING CONSTRUCTION CALCULATED POSITION BASED ON RECORDED TIE SHOWN ON HILLSBORO OFFICE PARK PLAT (PLAT BOOK 148, PAGE 10, B.C.R.) FND PALM BEACH COUNTY BRASS DISK 8.94" WITH ACCESSORIES AS SHOWN ON DOCUMENT NUMBER 0048475 WEST OF PUBLISHED CORNER LOCATION

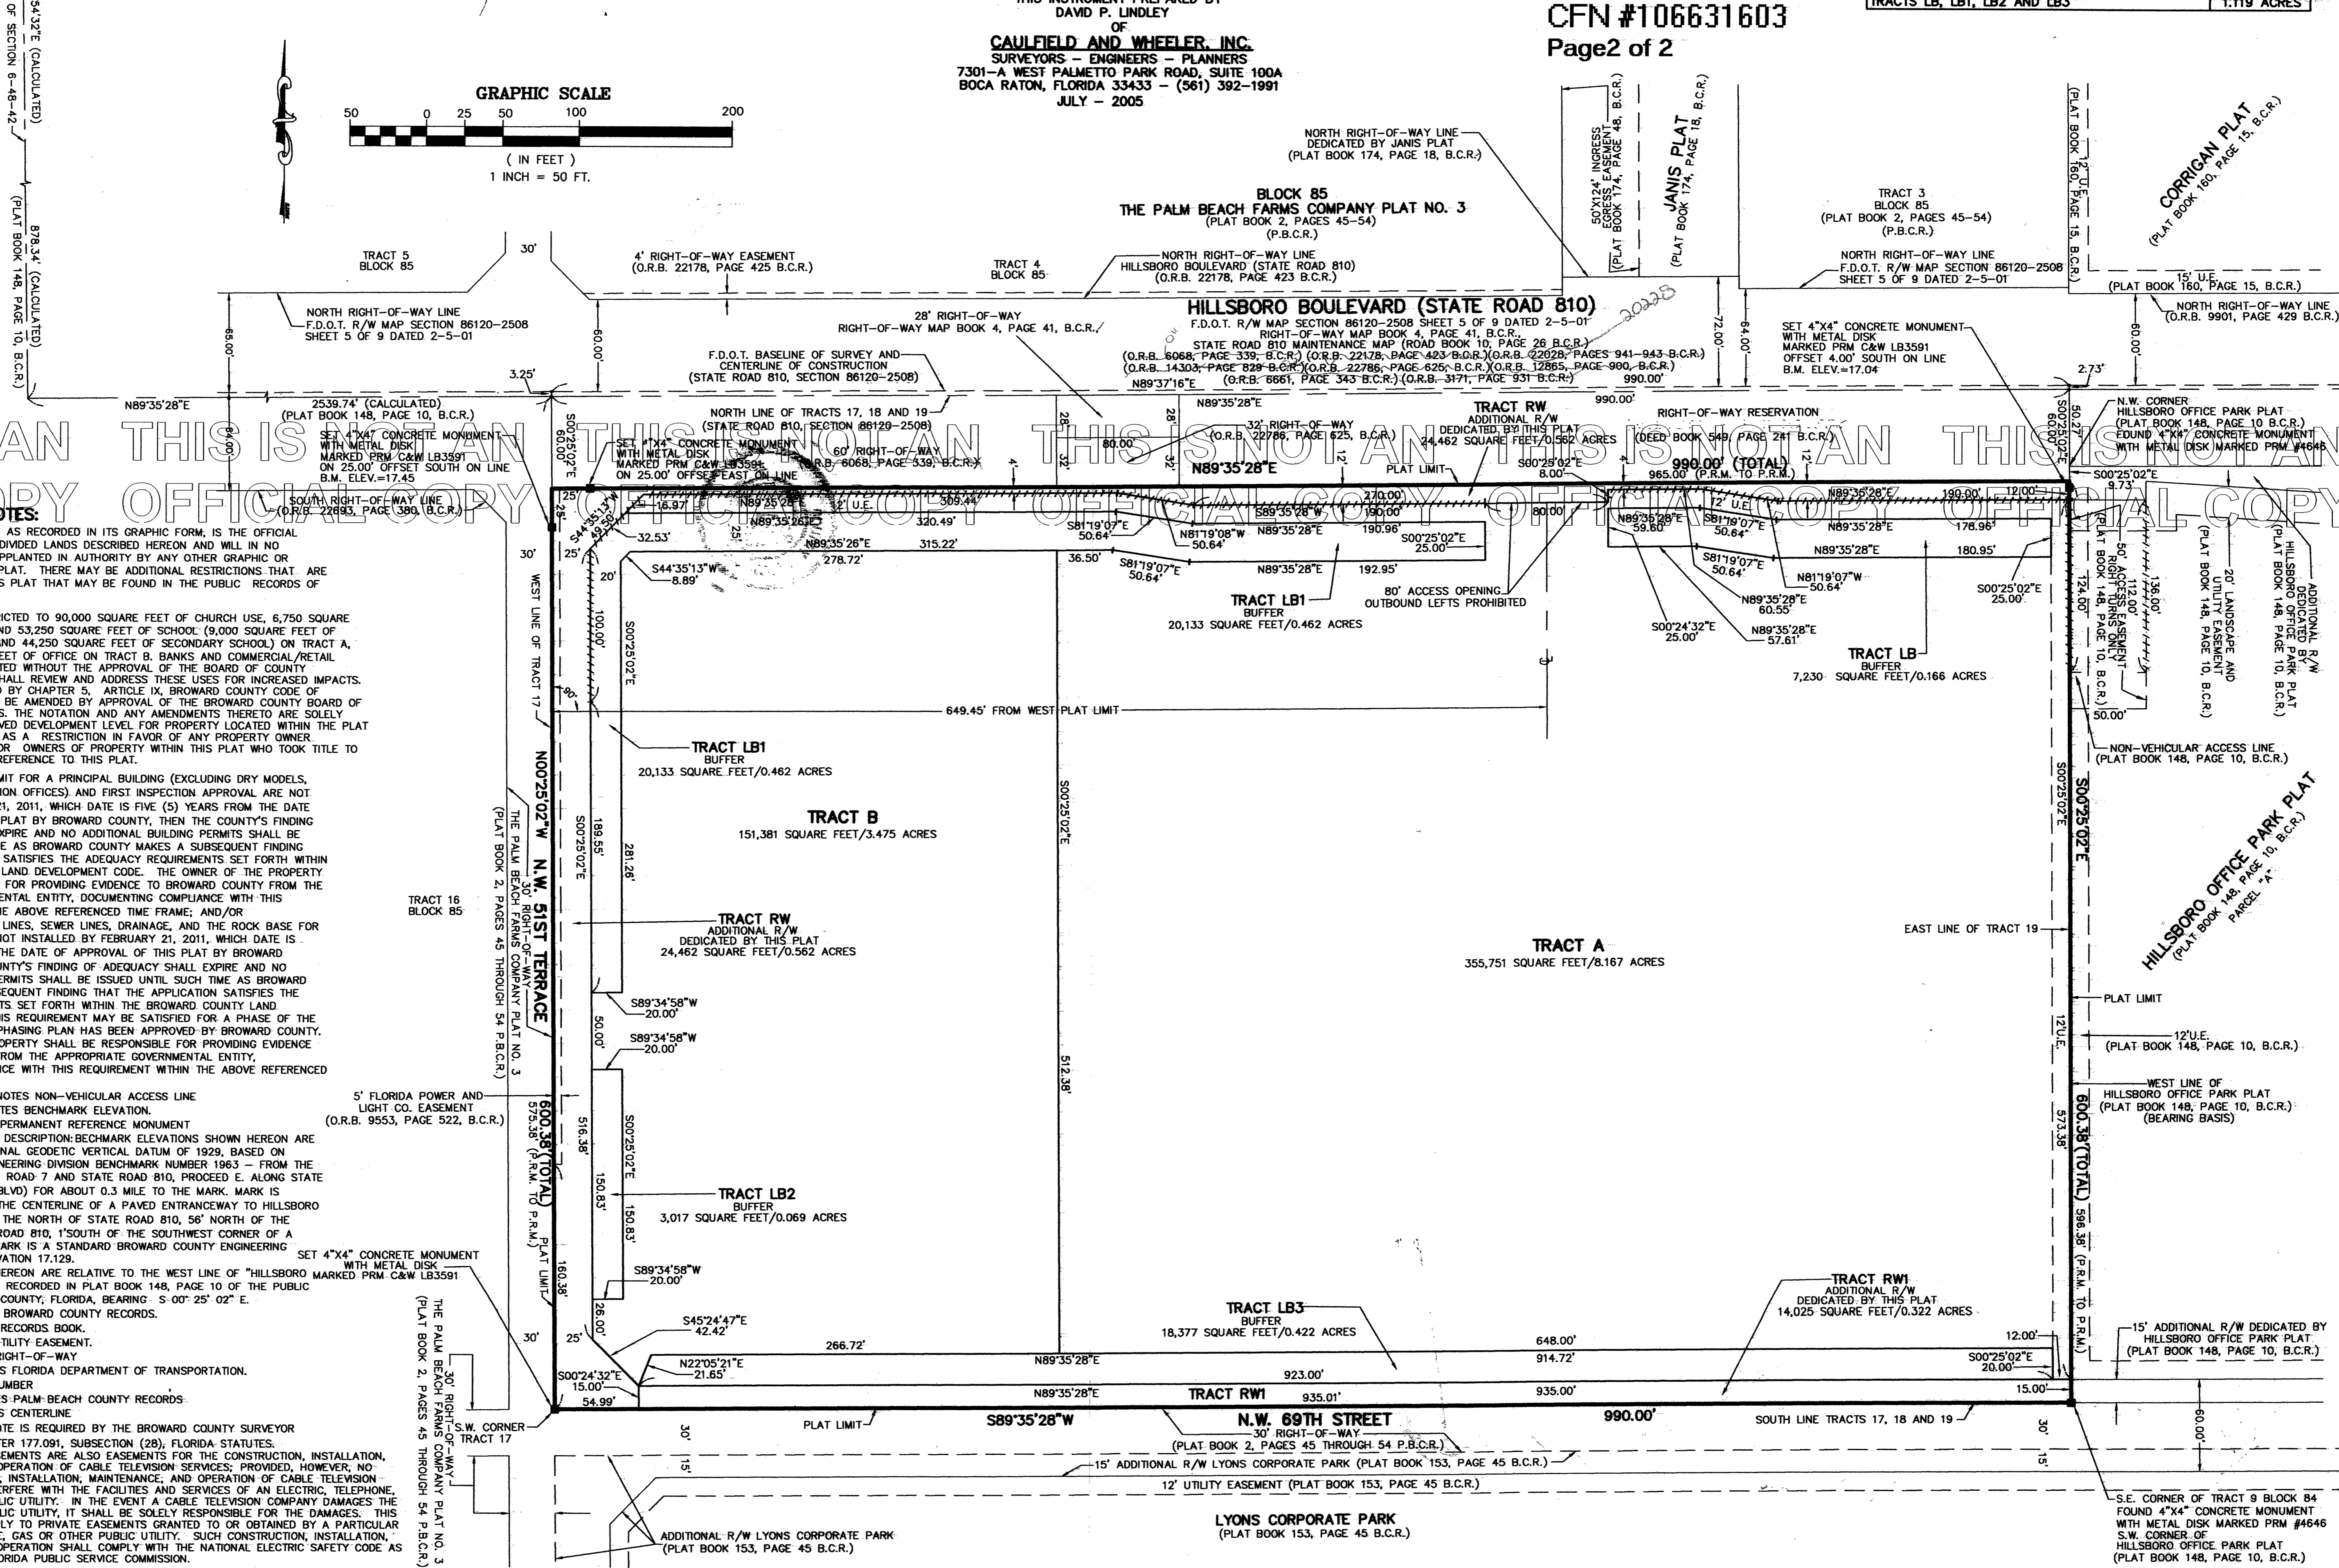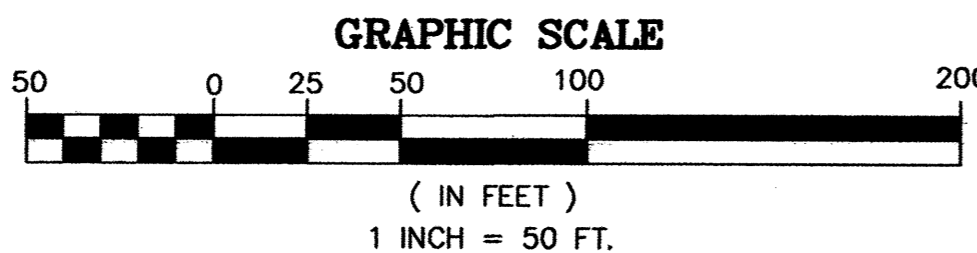

### SURVEYOR'S NOTES:

- "NOTICE" THIS PLAT, AS RECORDED IN ITS GRAPHIC FORM, IS THE OFFICIAL DEPICTION OF THE SUBDIVIDED LANDS DESCRIBED HEREON AND WILL IN NO CIRCUMSTANCES BE SUPPLANTED IN AUTHORITY BY ANY OTHER GRAPHIC OR DIGITAL FORM OF THE PLAT. THERE MAY BE ADDITIONAL RESTRICTIONS THAT ARE NOT RECORDED ON THIS PLAT THAT MAY BE FOUND IN THE PUBLIC RECORDS OF THIS COUNTY.
- THIS PLAT IS RESTRICTED TO 90,000 SQUARE FEET OF CHURCH USE, 6,750 SQUARE FEET OF DAY CARE, AND 53,250 SQUARE FEET OF SCHOOL (9,000 SQUARE FEET OF ELEMENTARY SCHOOL AND 44,250 SQUARE FEET OF SECONDARY SCHOOL) ON TRACT A, AND 95,000 SQUARE FEET OF OFFICE ON TRACT B. BANKS AND COMMERCIAL/RETAIL USES ARE NOT PERMITTED WITHOUT THE APPROVAL OF THE BOARD OF COUNTY COMMISSIONERS WHO SHALL REVIEW AND ADDRESS THESE USES FOR INCREASED IMPACTS. THIS NOTE IS REQUIRED BY CHAPTER 5, ARTICLE IX, BROWARD COUNTY CODE OF ORDINANCES, AND MAY BE AMENDED BY APPROVAL OF THE BROWARD COUNTY BOARD OF COUNTY COMMISSIONERS. THE NOTATION AND ANY AMENDMENTS THERETO ARE SOLELY INDICATING THE APPROVED DEVELOPMENT LEVEL FOR PROPERTY LOCATED WITHIN THE PLAT AND DO NOT OPERATE AS A RESTRICTION IN FAVOR OF ANY PROPERTY OWNER INCLUDING AN OWNER OF PROPERTY WITHIN THIS PLAT WHO TOOK TITLE TO THE PROPERTY WITH REFERENCE TO THIS PLAT.
- IF A BUILDING PERMIT FOR A PRINCIPAL BUILDING (EXCLUDING DRY MODELS, SALES AND CONSTRUCTION OFFICES) AND FIRST INSPECTION APPROVAL ARE NOT ISSUED BY FEBRUARY 21, 2011, WHICH DATE IS FIVE (5) YEARS FROM THE DATE OF APPROVAL OF THIS PLAT BY BROWARD COUNTY, THEN THE COUNTY'S FINDING OF ADEQUACY SHALL EXPIRE AND NO ADDITIONAL BUILDING PERMITS SHALL BE ISSUED UNTIL SUCH TIME AS BROWARD COUNTY MAKES A SUBSEQUENT FINDING THAT THE APPLICATION SATISFIES THE ADEQUACY REQUIREMENTS SET FORTH WITHIN THE BROWARD COUNTY LAND DEVELOPMENT CODE. THE OWNER OF THE PROPERTY SHALL BE RESPONSIBLE FOR PROVIDING EVIDENCE TO BROWARD COUNTY FROM THE APPROPRIATE GOVERNMENTAL ENTITY, DOCUMENTING COMPLIANCE WITH THIS REQUIREMENT WITHIN THE ABOVE REFERENCED TIME FRAME; AND/OR
- IF PROJECT WATER LINES, SEWER LINES, DRAINAGE, AND THE ROCK BASE FOR INTERNAL ROADS ARE NOT INSTALLED BY FEBRUARY 21, 2011, WHICH DATE IS FIVE (5) YEARS FROM THE DATE OF APPROVAL OF THIS PLAT BY BROWARD COUNTY, THEN THE COUNTY'S FINDING OF ADEQUACY SHALL EXPIRE AND NO ADDITIONAL BUILDING PERMITS SHALL BE ISSUED UNTIL SUCH TIME AS BROWARD COUNTY MAKES A SUBSEQUENT FINDING THAT THE APPLICATION SATISFIES THE ADEQUACY REQUIREMENTS SET FORTH WITHIN THE BROWARD COUNTY LAND DEVELOPMENT CODE. THIS REQUIREMENT MAY BE SATISFIED FOR A PHASE OF THE PROJECT, PROVIDED A PHASING PLAN HAS BEEN APPROVED BY BROWARD COUNTY. THE OWNER OF THE PROPERTY SHALL BE RESPONSIBLE FOR PROVIDING EVIDENCE TO BROWARD COUNTY FROM THE APPROPRIATE GOVERNMENTAL ENTITY, DOCUMENTING COMPLIANCE WITH THIS REQUIREMENT WITHIN THE ABOVE REFERENCED TIME FRAME.
- DENOTES NON-VEHICULAR ACCESS LINE
- B.M. ELEV. - DENOTES BENCHMARK ELEVATION.
- P.R.M. - DENOTES PERMANENT REFERENCE MONUMENT
- BENCHMARK ORIGIN DESCRIPTION: BENCHMARK ELEVATIONS SHOWN HEREON ARE RELATIVE TO THE NATIONAL GEODETIC VERTICAL DATUM OF 1929, BASED ON BROWARD COUNTY ENGINEERING DIVISION BENCHMARK NUMBER 1963 - FROM THE INTERSECTION OF STATE ROAD 7 AND STATE ROAD 810, PROCEED E. ALONG STATE ROAD 810 (HILLSBORO BLVD) FOR ABOUT 0.3 MILE TO THE MARK. MARK IS LOCATED 51' WEST OF THE CENTERLINE OF A PAVED ENTRANCEWAY TO HILLSBORO MOBILE HOME PARK TO THE NORTH OF STATE ROAD 810, 56' NORTH OF THE CENTERLINE OF STATE ROAD 810, 1' SOUTH OF THE SOUTHWEST CORNER OF A BRICKED IN PLANTER. MARK IS STANDARD BROWARD COUNTY ENGINEERING DEPARTMENT DISK, ELEVATION 17.129.
- BEARINGS SHOWN HEREON ARE RELATIVE TO THE WEST LINE OF "HILLSBORO OFFICE PARK PLAT", AS RECORDED IN PLAT BOOK 148, PAGE 10 OF THE PUBLIC RECORDS OF BROWARD COUNTY, FLORIDA, BEARING S 00° 25' 02" E.
- B.C.R. - DENOTES BROWARD COUNTY RECORDS.
- O.R.B. - OFFICIAL RECORDS BOOK.
- U.E. - DENOTES UTILITY EASEMENT.
- R/W - DENOTES RIGHT-OF-WAY
- F.D.O.T. - DENOTES FLORIDA DEPARTMENT OF TRANSPORTATION.
- NO. - DENOTES NUMBER
- P.B.C.R. - DENOTES PALM BEACH COUNTY RECORDS
- ⊕ - DENOTES CENTERLINE
- THE FOLLOWING NOTE IS REQUIRED BY THE BROWARD COUNTY SURVEYOR PURSUANT TO CHAPTER 177.091, SUBSECTION (28), FLORIDA STATUTES. PLATTED UTILITY EASEMENTS ARE ALSO EASEMENTS FOR THE CONSTRUCTION, INSTALLATION, MAINTENANCE, AND OPERATION OF CABLE TELEVISION SERVICES; PROVIDED, HOWEVER, NO SUCH CONSTRUCTION, INSTALLATION, MAINTENANCE, AND OPERATION OF CABLE TELEVISION SERVICES SHALL INTERFERE WITH THE FACILITIES AND SERVICES OF AN ELECTRIC, TELEPHONE, GAS, OR OTHER PUBLIC UTILITY. IN THE EVENT A CABLE TELEVISION COMPANY DAMAGES THE FACILITIES OF A PUBLIC UTILITY, IT SHALL BE SOLELY RESPONSIBLE FOR THE DAMAGES. THIS NOTE DOES NOT APPLY TO PRIVATE EASEMENTS GRANTED TO OR OBTAINED BY A PARTICULAR ELECTRIC, TELEPHONE, GAS OR OTHER PUBLIC UTILITY. SUCH CONSTRUCTION, INSTALLATION, MAINTENANCE, AND OPERATION SHALL COMPLY WITH THE NATIONAL ELECTRIC SAFETY CODE AS ADOPTED BY THE FLORIDA PUBLIC SERVICE COMMISSION.

THIS IS NOT AN OFFICIAL COPY OF THIS INSTRUMENT. THIS IS NOT AN OFFICIAL COPY OF THIS INSTRUMENT. THIS IS NOT AN OFFICIAL COPY OF THIS INSTRUMENT.